


# OPTION 7

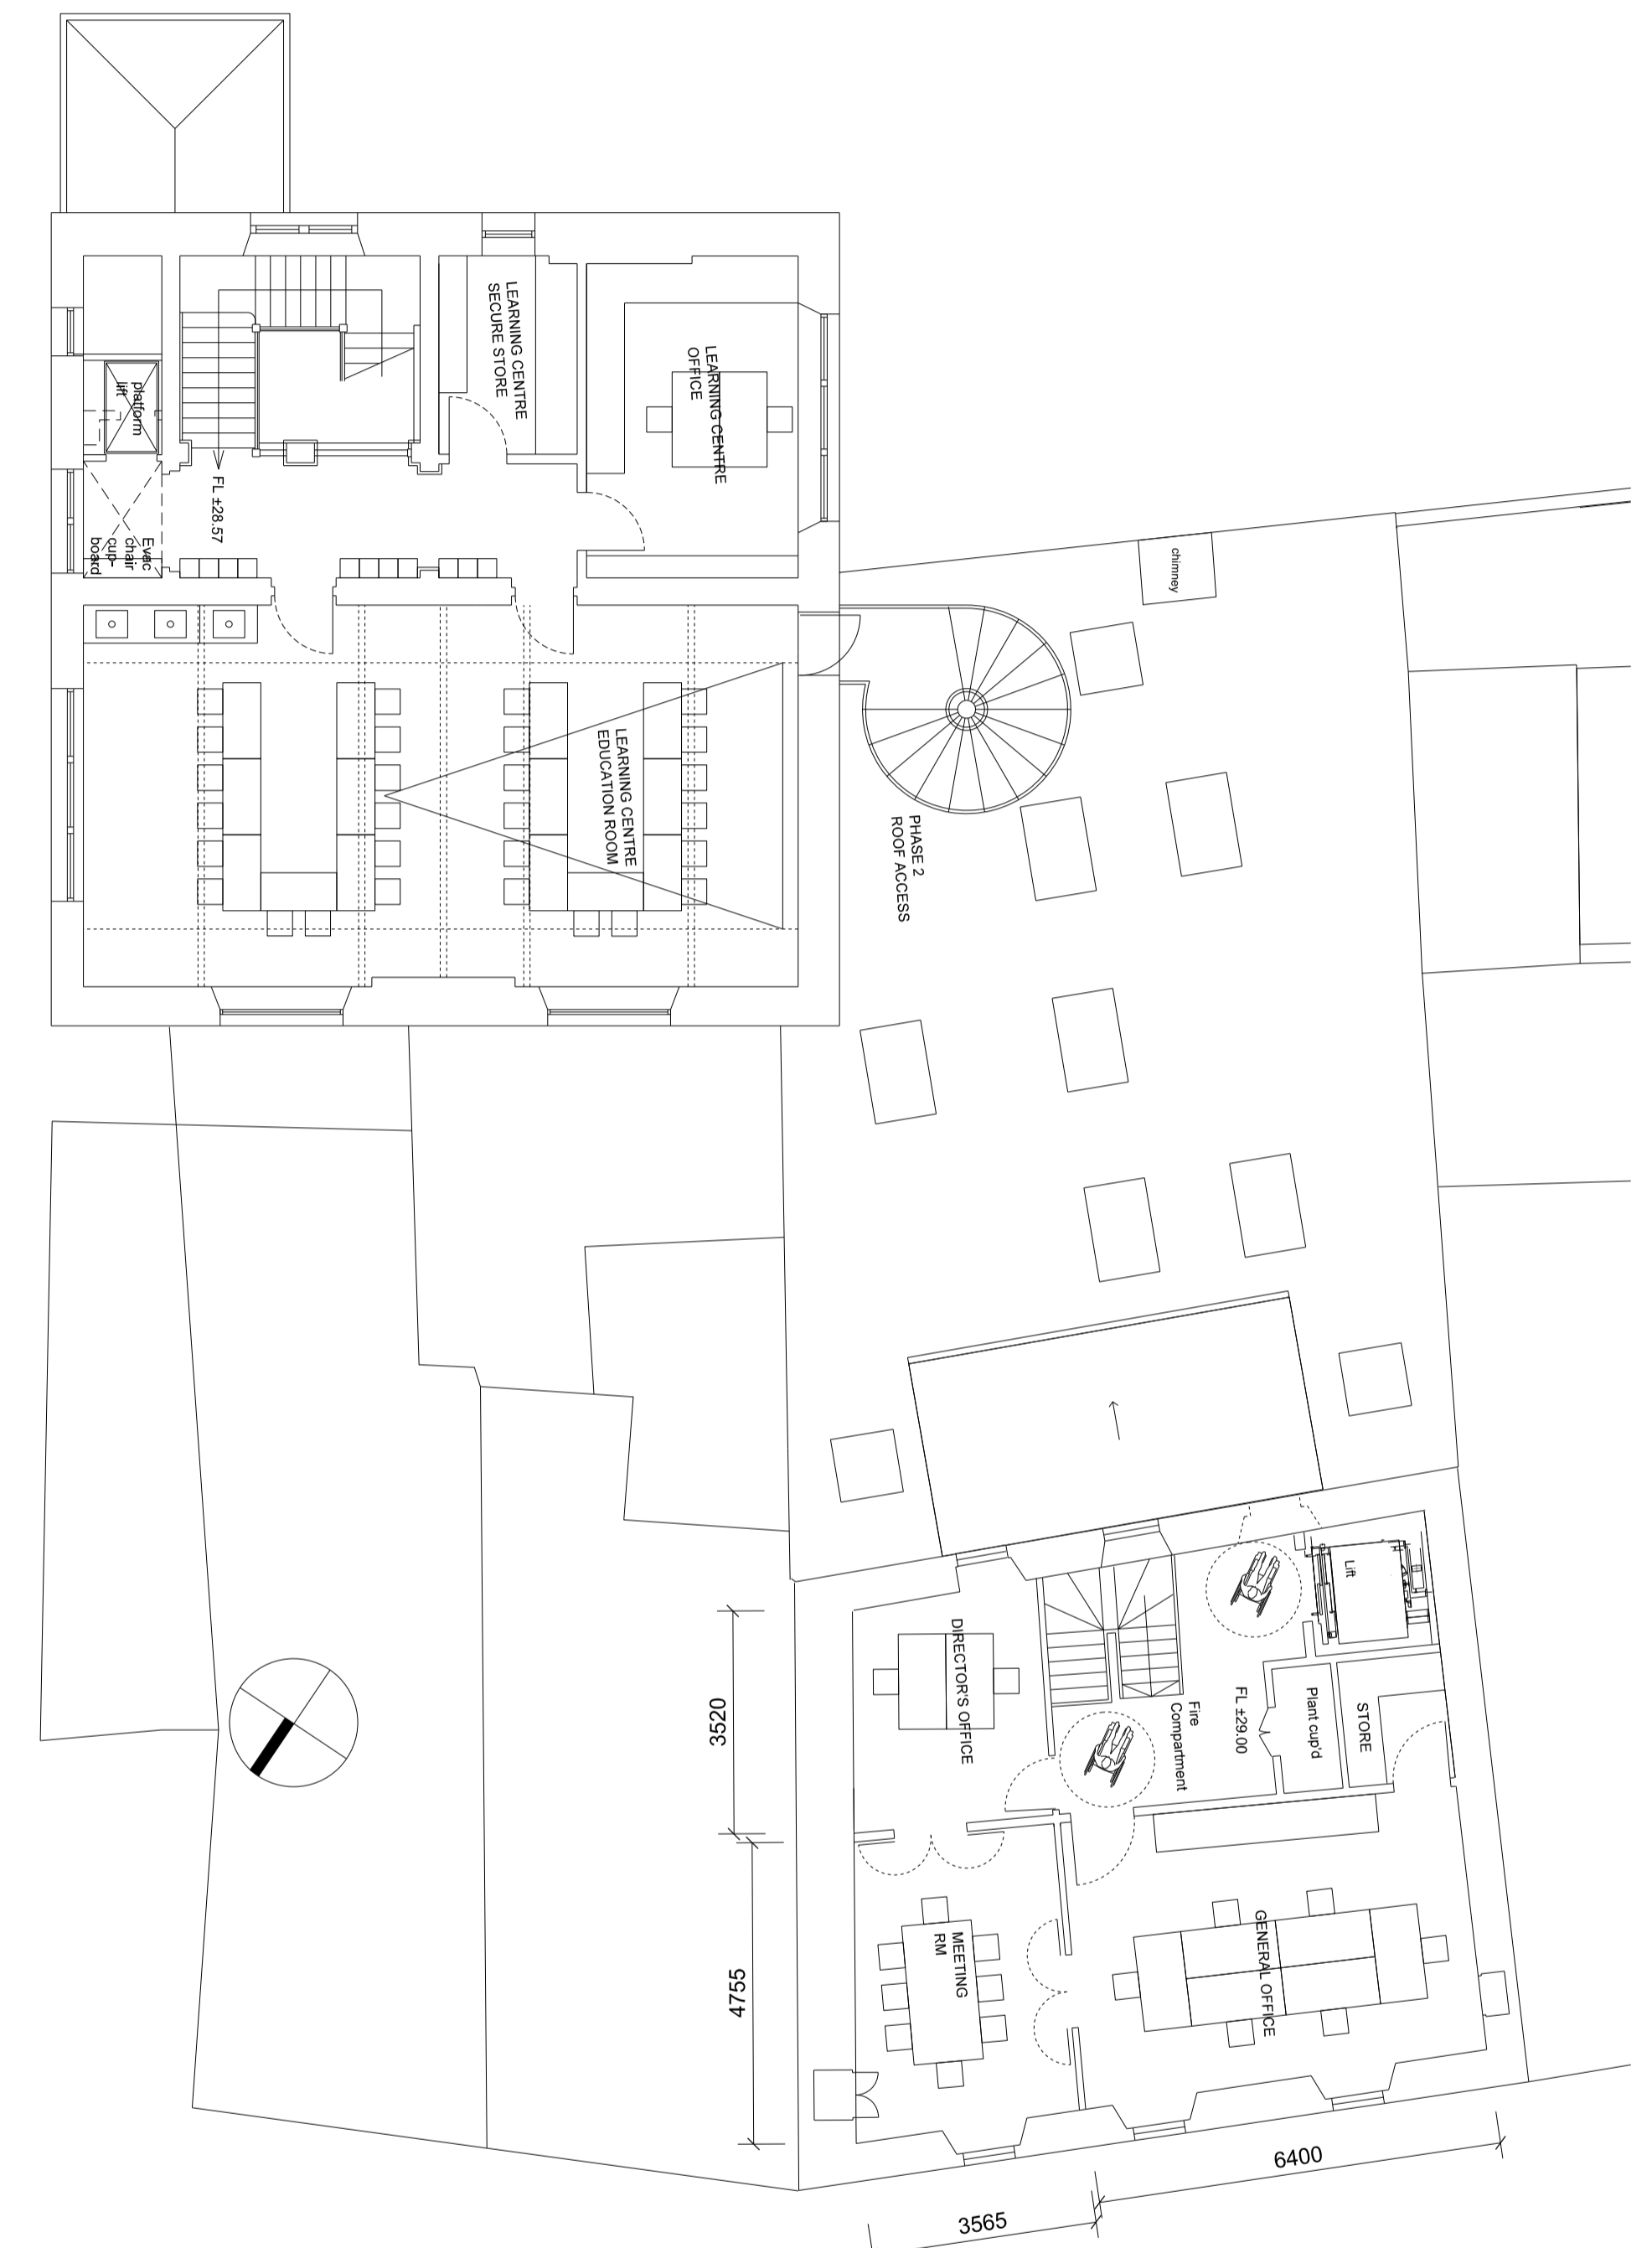

1 PROPOSED GROUND FLOOR PLAN  
SCALE 1:100 @ A1

2 PROPOSED FIRST FLOOR PLAN  
SCALE 1:100 @ A1

2 PROPOSED SECOND FLOOR PLAN  
SCALE 1:100 @ A1

REV DATE	DESCRIPTION	BY	CHKD
----------	-------------	----	------

Do not scale from this drawing.  
This drawing may not be based on an accurate survey.  
DMR do not accept responsibility for dimensions taken from this drawing.

The Contractor is to check all building and site dimensions prior to construction or production. All discrepancies and omissions on site must be reported to DMR for comment or approval prior to commencing works.

This drawing is to be read and checked in conjunction with engineers' and other specialist drawings & specifications.

The drawing and the works depicted are the copyright of this practice and may not be reproduced except by written permission.

**de**  
**matos**  
**ryan**

PROJECT NAME  
Oriel Myrddin Gallery  
Church Street  
Carmarthen, SA31 1LH

96-100 Turnmill Street  
London EC1M 5QP  
T 020 7336 0100  
mail@dematosryan.co.uk

TITLE  
PROPOSED  
GROUND & FIRST FLOOR PLANS  
OPTION 7

SCALE	DATE	BY	CHECKED
1:100 @A1	05.09.2019	SR	AMR
1:200 @A3			

STATUS  
INFORMATION

DOCUMENT No.	REV
588_A_DRW_10_028	P4