



***Y PWYLLGOR
CYNLLUNIO***

10 IONAWR 2019

RHANBARTH Y DE

**PLANNING
COMMITTEE**

10 JANUARY 2019

AREA SOUTH



***CEISIADAU YR ARGYMHELLIR EU
BOD YN CAEL EU CYMERADWYO***

**APPLICATIONS RECOMMENDED
FOR APPROVAL**



S/37933

S/37933



S/37933




S/37933




Site Location Plan at 1:1250



Existing Site Block Plan at 1:500

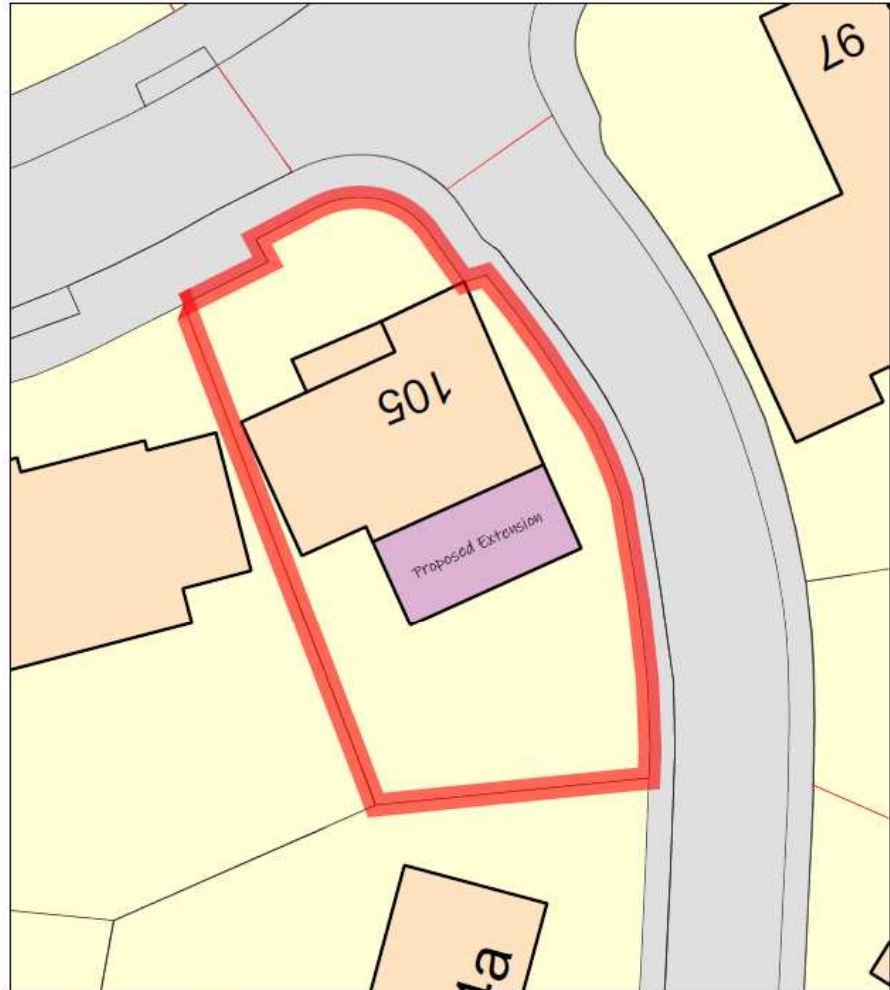

Proposed Site Block Plan at 1:200

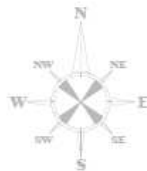


Notes	REVISIONS		Client
	Rev.	Comment	
THIS DRAWING MUST NOT BE SCALED AND SHOULD BE READ IN CONJUNCTION WITH ALL OTHER CONSULTANTS' DRAWINGS. IF IN DOUBT ASK FOR CONFIRMATION. DRAWINGS FOR PLANNING PURPOSES ONLY.			Client: Mathew Williams
			Project Title: Single Storey Extension
			Project Address: 105 Pentre Nicklaus Village
			Project Address: Llanelli, Carmarthenshire, SA15 2DF
			Drawing Title: Site Plans
		Date: 12.10.16	Name: Ais Skelton
		Drawing No: 001	A3


S/37933



Ground Floor Plan

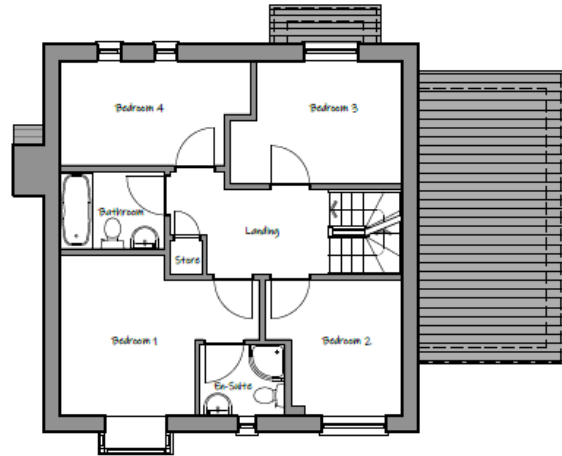

First Floor Plan

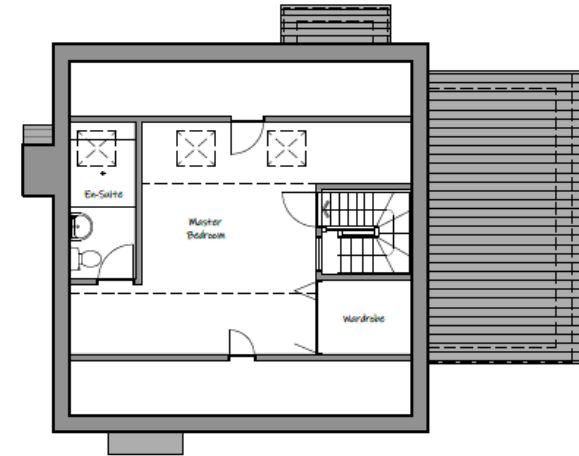


Second Floor Plan

Notes	REVISIONS		Client	Date						
	No.	Comment								
THIS DRAWING MUST NOT BE SCALED AND SHOULD BE READ IN CONJUNCTION WITH ALL OTHER CONSULTANT'S DRAWINGS. IF IN DOUBT ASK FOR CONFIRMATION. DRAWING FOR PLANNING PURPOSES ONLY.			Client	Mathew Williams						
			Project Title	Single Storey Extension						
			Project Address 1	105 Pentre Nicklaus Village						
			Project Address 2	Llanelli, Carmarthenshire. SA15 2DF						
			Drawing Title	Existing Plans						
		Date	05.10.16	Scale	1:100	Drawing No.	101		A3	Rev -

S/37933




Front Elevation

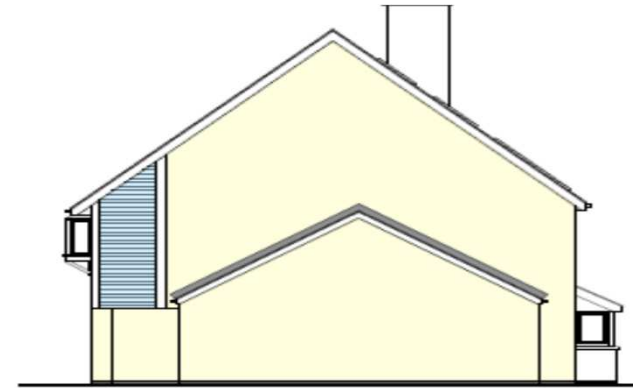

Side Elevation



Rear Elevation

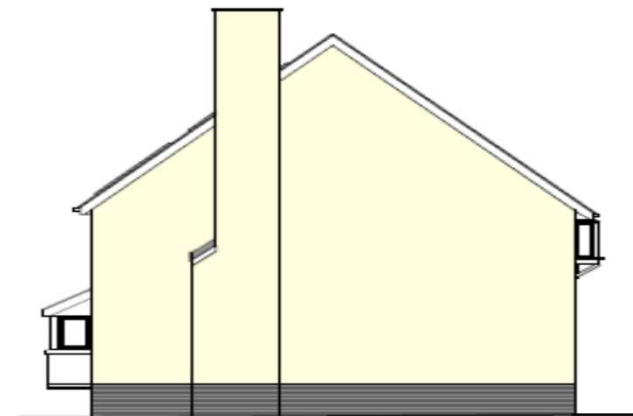

Side Elevation

Notes	Revisions	Client	Project Name	Project Address	Project Location	Drawing Title	Date	Scale	Drawing No.	Sheet No.
<p>THIS DRAWING MUST NOT BE SCALED AND SHOULD BE DRAWN IN CONJUNCTION WITH ALL OTHER CONSULTANT'S DRAWINGS. IN NO DOUBT, ASK FOR CONFIRMATED DRAWINGS FOR PLANNING PURPOSES ONLY.</p>		Mathew Williams	Single Storey Extension	105 Pentre Nicklas Village	Llanelli, Carmarthenshire, SA15 2DF	Existing Elevations	09-10-16	1/100	301	AS


S/37933



Ground Floor Plan



First Floor Plan

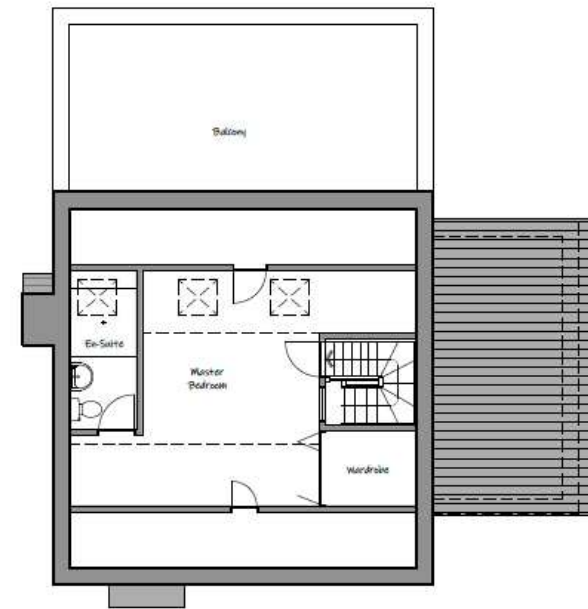

Second Floor Plan

Notes	REVISIONS		Date	Client	Drawn By	Scale	Drawing No.	Sheet No.	Rev.
	No.	Comment							
THIS DRAWING MUST NOT BE SCALED AND SHOULD BE READ IN CONJUNCTION WITH ALL OTHER CONSULTANT'S DRAWINGS. IF IN DOUBT ASK FOR CONFIRMATION. DRAWING FOR PLANNING PURPOSES ONLY.				Mathew Williams					
				Project Title: Single Storey Extension					
				Project Address 1: 105 Pentre Nicklaus Village					
				Project Address 2: Llanelli, Carmarthenshire, SA15 2DF					
				Drawing Title: Proposed Plans					
				Date: 03.10.18	Scale: 1:100	Drawing No.: 102		A3	Rev. A
	A	External Extension	02/02/18						

S/37933



S/37933



