

***Y PWYLLGOR
CYNLLUNIO***

30 MAI 2019

***RHANBARTH Y
DWYRAIN***

**PLANNING
COMMITTEE**

30 MAY 2019

**AREA
EAST**




***CEISIADAU YR ARGYMHELLIR EU
BOD YN CAEL EU CYMERADWYO***

**APPLICATIONS RECOMMENDED
FOR APPROVAL**

E/37947


E/37947

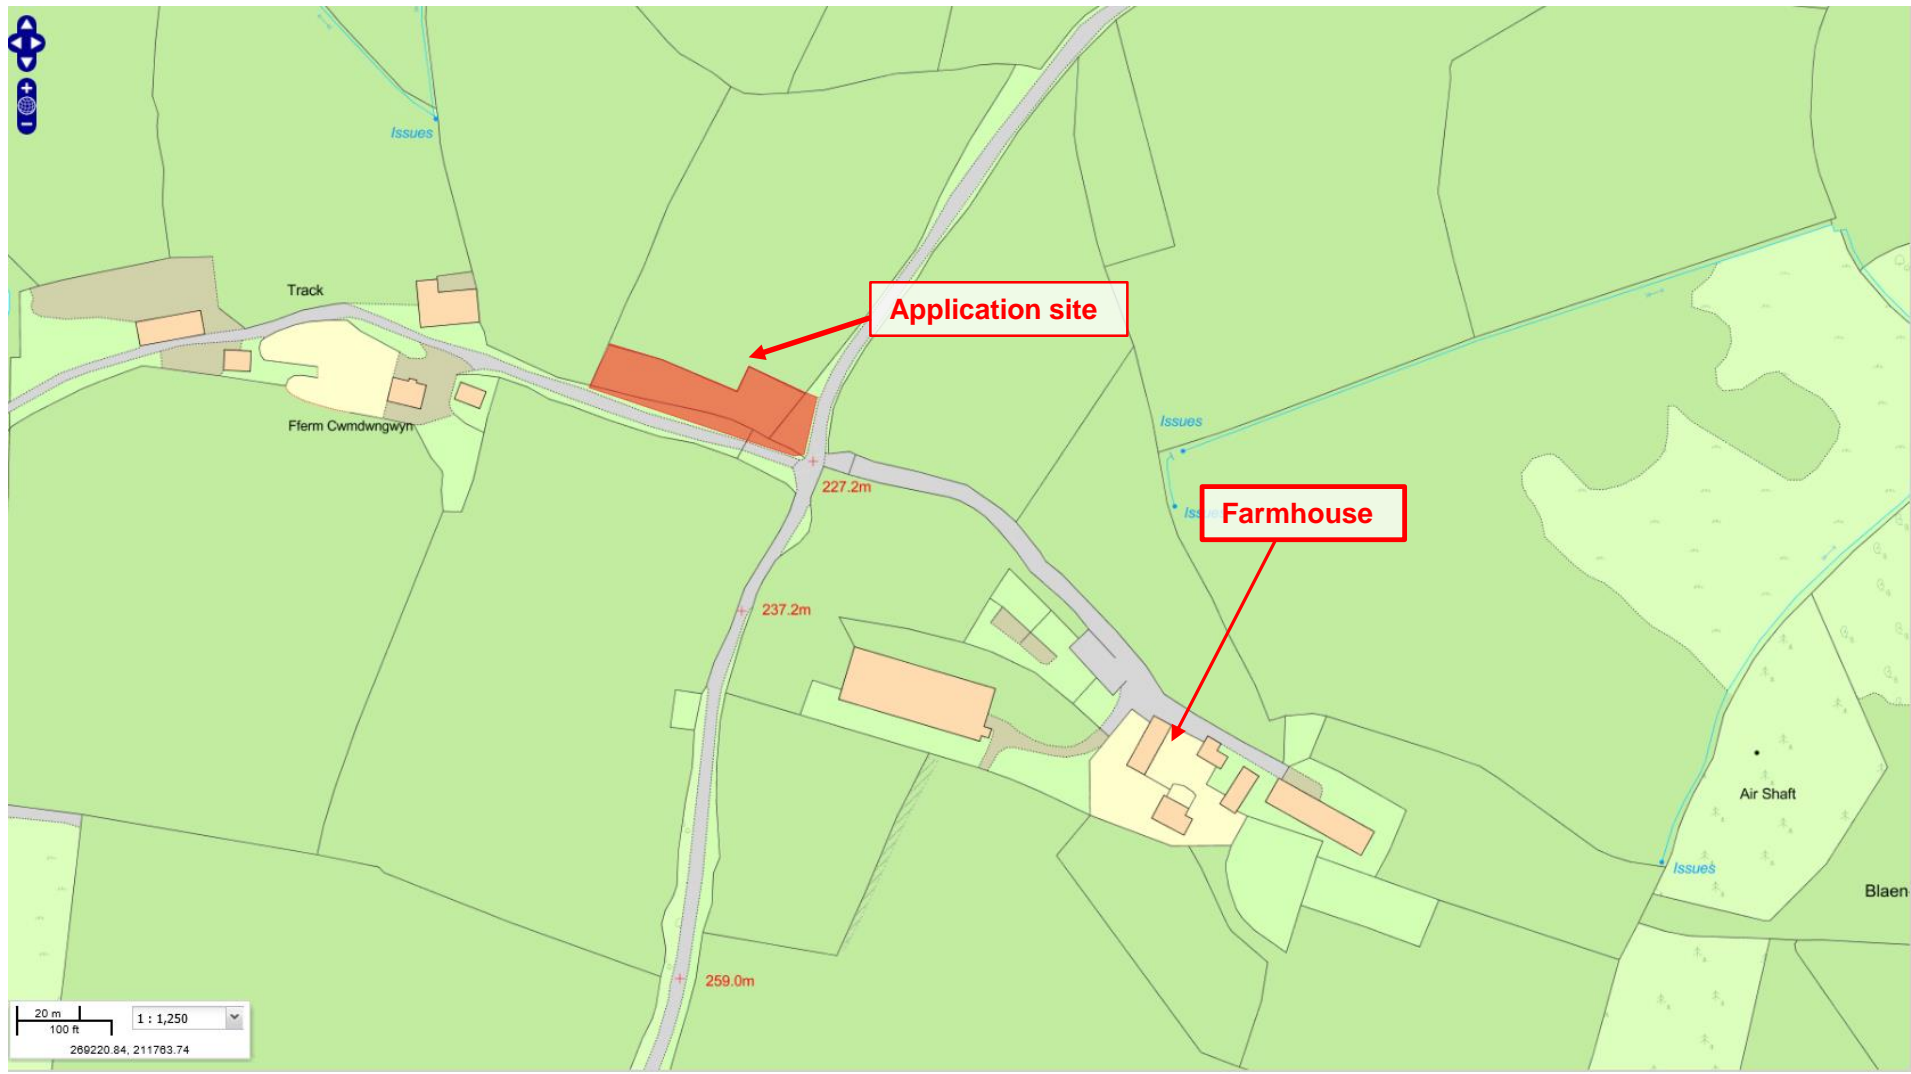


E/37947



E/37947

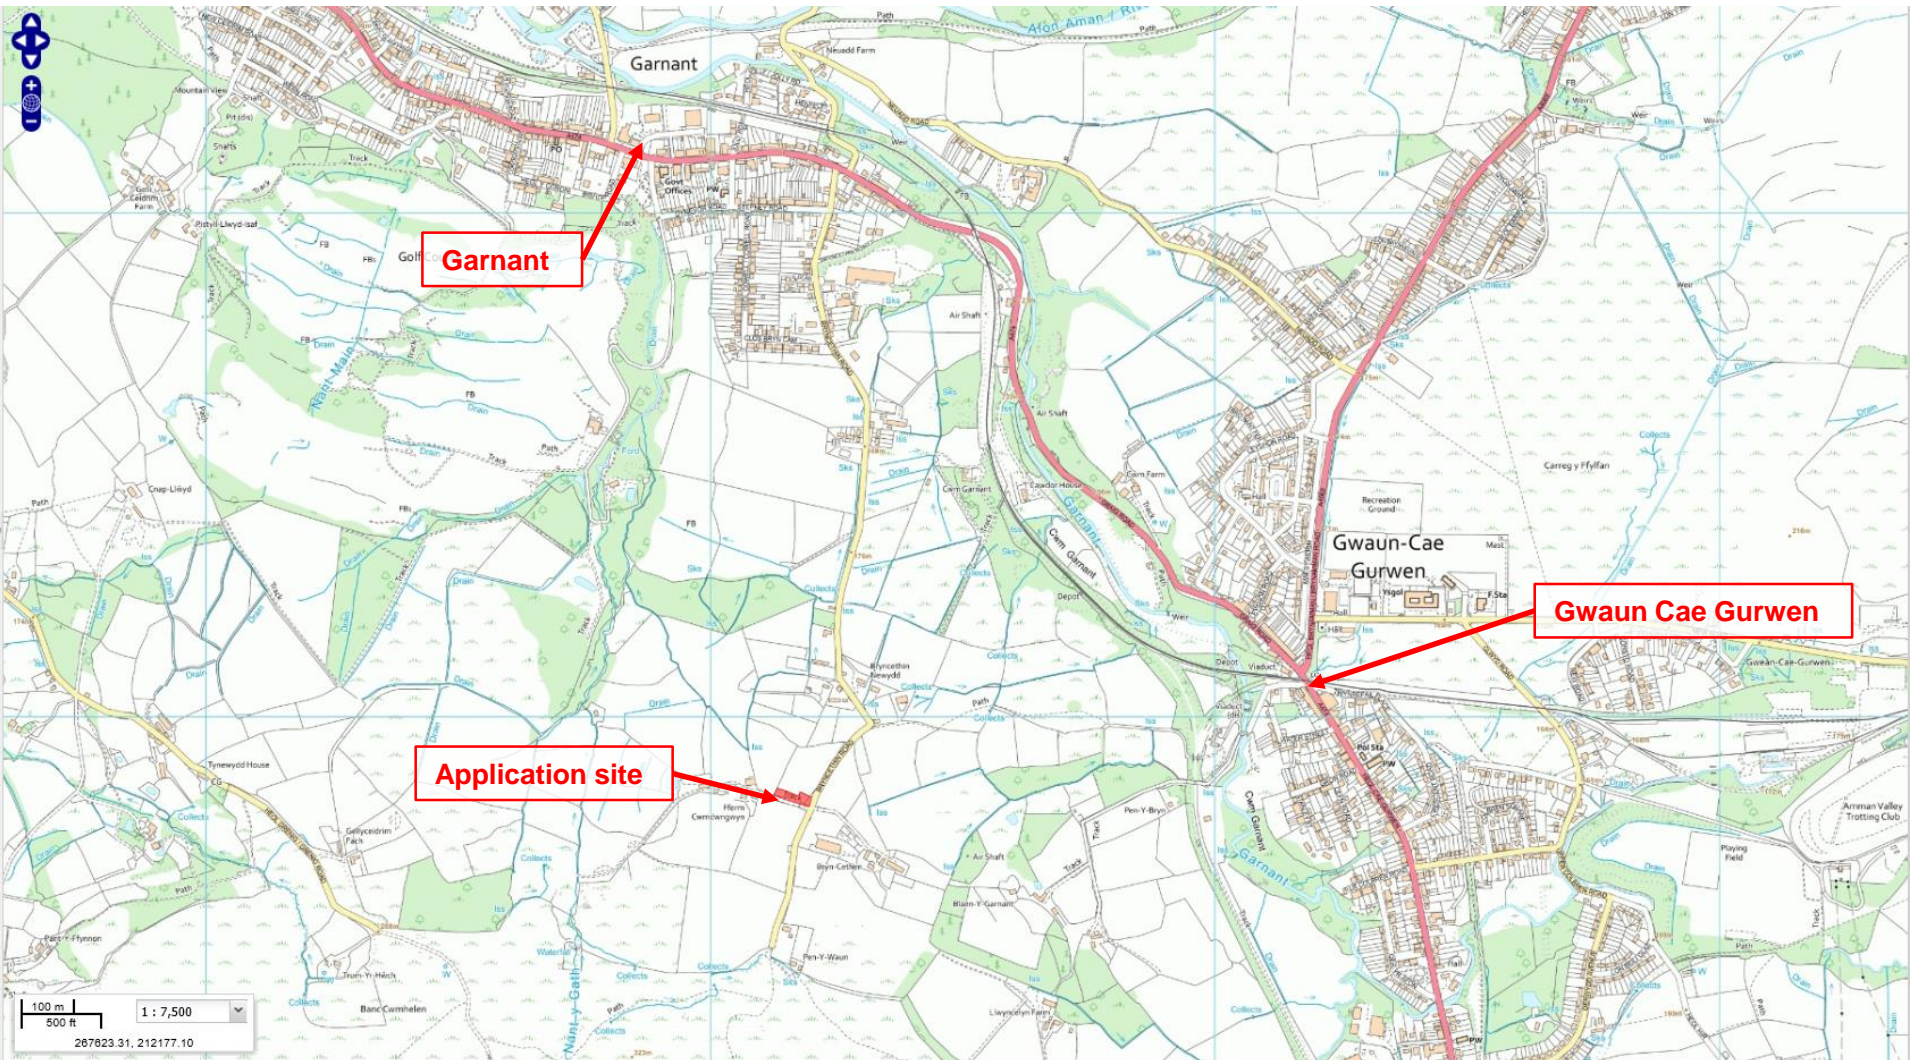

E/37947

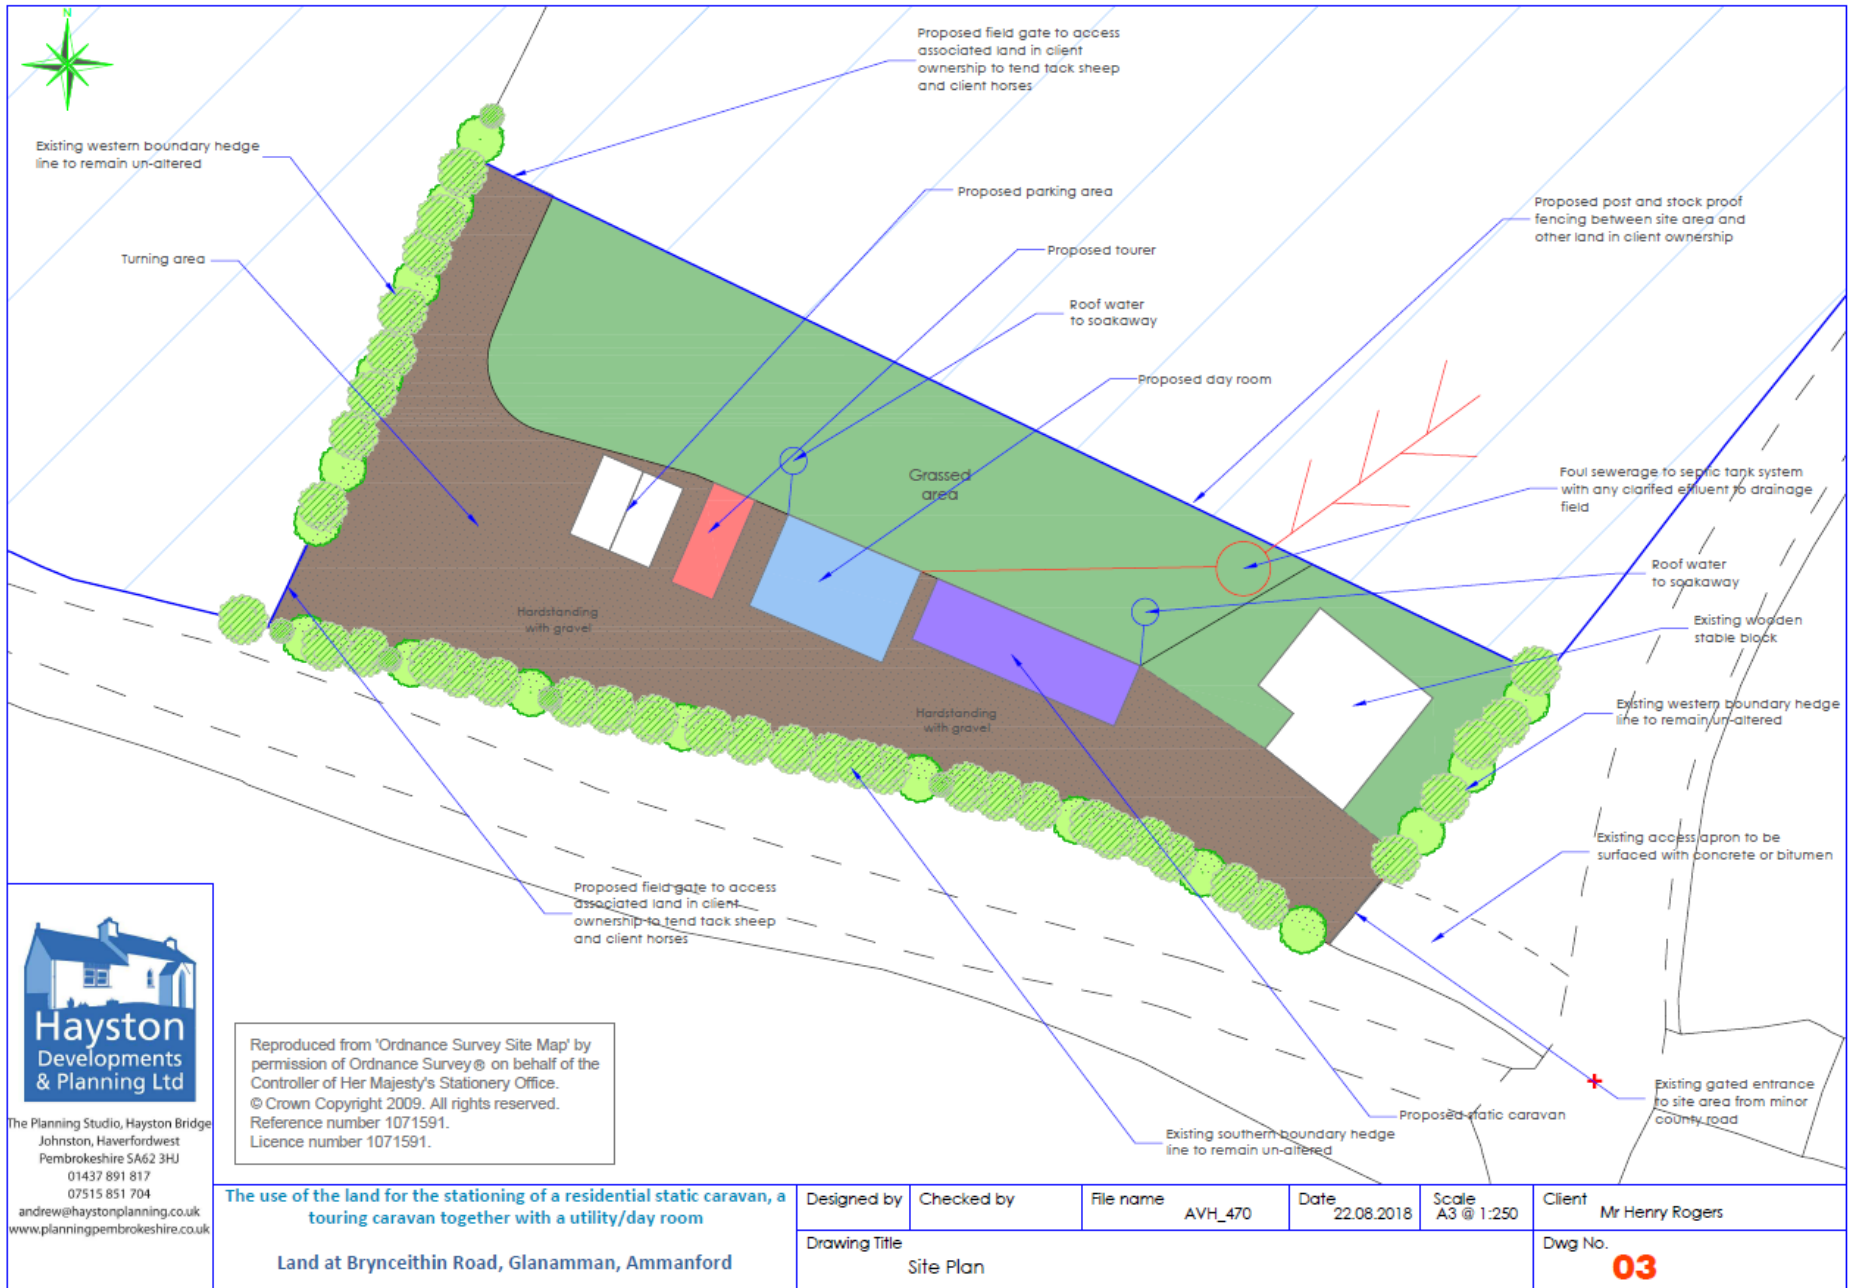

Hayston
Developments
& Planning Ltd

The Planning Studio, Hayston Bridge
Johnston, Haverfordwest
Pembrokeshire SA62 3HU
01437 891 817
07515 851 704
andrew@haystonplanning.co.uk
www.planningpembrokeshire.co.uk


Reproduced from 'Ordnance Survey Site Map' by permission of Ordnance Survey® on behalf of the Controller of Her Majesty's Stationary Office.
© Crown Copyright 2009. All rights reserved.
Reference number 1071591.
Licence number 1071591.

The use of the land for the stationing of a residential static caravan, a touring caravan together with a utility/day room

Land at Brynceithin Road, Glanamman, Ammanford

Designed by	Checked by	File name	Date	Scale	Client
		AVH_470	22.08.2018	A3 @ 1:250	Mr Henry Rogers
Drawing Title					Dwg No.
Site Plan					03


E/37947

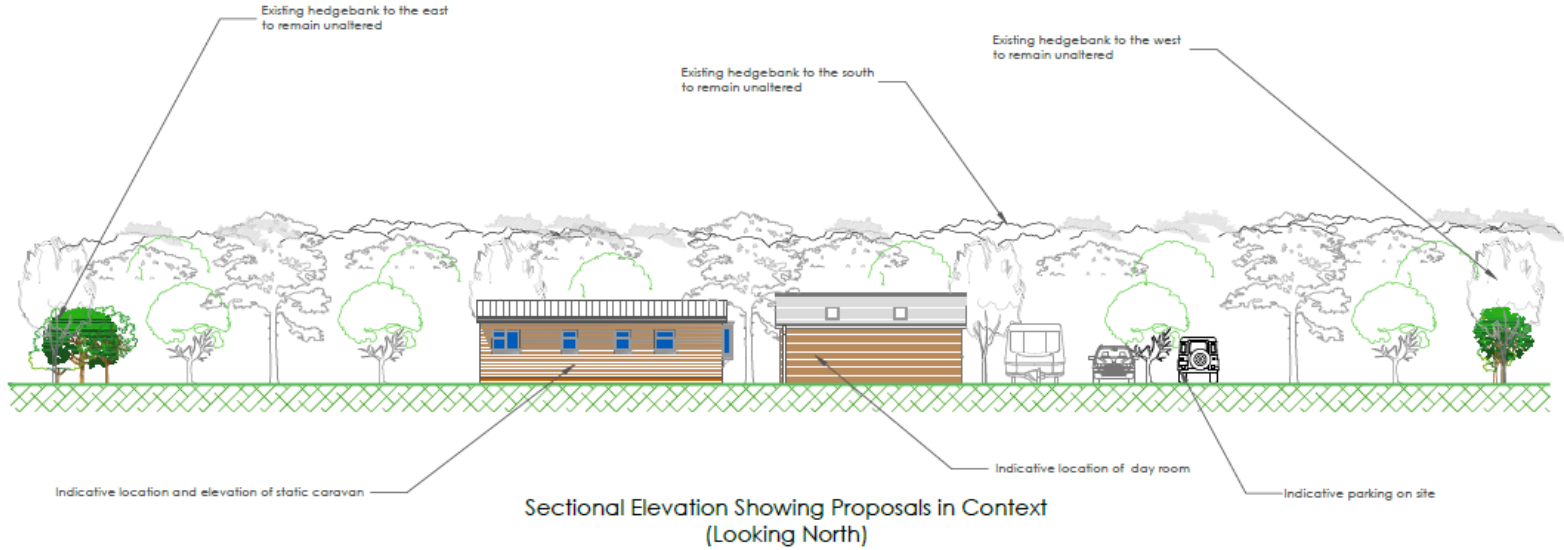

The Planning Studio, Hayston Bridge
Johnston, Haverfordwest
Pembrokeshire SA62 3HJ
01437 891 817
07515 851 704
andrew@haystonplanning.co.uk
www.planningpembrokeshire.co.uk

<p>The use of the land for the stationing of a residential static caravan, a touring caravan together with a utility/day room</p> <p>Land at Brynceithin Road, Glanamman, Ammanford</p>	Designed by	Checked by	File name	Date	Scale	Client
	<p>Drawing Title</p> <p>Context Section</p>					<p>Mr Henry Rogers</p>
						<p>Dwg No.</p> <p>06</p>

E/37947

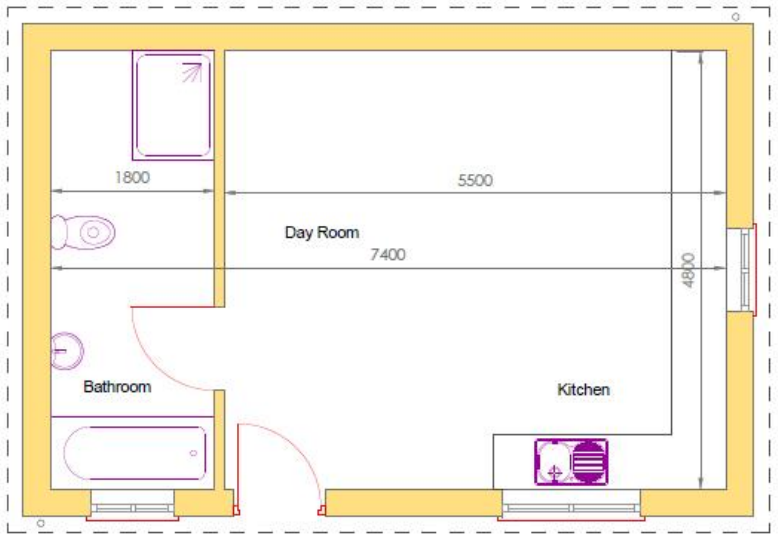


Floor Plan - Scale 1:50



South Elevation



West Elevation

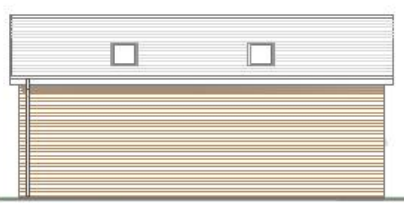

North Elevation



East Elevation

EXTERNAL FINISHES	
1. Roof Covering	Blue/Black slate or interlocking clay tiles
2. Walls	Timber or fibre cement cladding with horizontal emphasis
3. Rain Water Goods	Black uPVC half round guttering with circular downpipes
4. Windows	Profiled uPVC windows (or wood) - white in colour
5. Doors	Profiled uPVC doors (or wood) - white in colour

3D Perspective Impression



Elevations - Scale 1:100



The Planning Studio, Hayston Bridge
 Johnston, Haverfordwest
 Pembrokeshire SA62 3HJ
 01437 891 817
 07515 851 704
 andrew@haystonplanning.co.uk
 www.planningpembrokeshire.co.uk

The use of the land for the stationing of a residential static caravan, a touring caravan together with a utility/day room

Land at Brynceithin Road, Glanamman, Ammanford

Designed by	Checked by	File name	Date	Scale	Client
		AVH_470	22.08.2018	A3 @ As Shown	Mr Henry Rogers
Drawing Title					Dwg No.
Floor Plan and Elevations of Day Room					04

E/37947



The Planning Studio, Hayston Bridge
 Johnston, Haverfordwest
 Pembrokeshire SA62 3HU
 01437 891 817
 07515 851 704
 andrew@haystonplanning.co.uk
 www.planningpembrokeshire.co.uk

The use of the land for the stationing of a residential static caravan, a touring caravan together with a utility/day room

Land at Brynceithin Road, Glanamman, Ammanford

Designed by	Checked by	File name	Date	Scale	Client
		AVH_470	27.08.2018	A3 @ 1:100	Mr Henry Rogers

Drawing Title	Dwg No.
Photo Montage Sheet 1	07

E/37947



E/37947



E/37947



E/37947



E/37947



E/37947



E/37947



