



---

***Y PWYLLGOR  
CYNLLUNIO***

**PLANNING  
COMMITTEE**

***19 EBRILL 2017***

**19 APRIL 2017**

***RHANBARTH Y  
GORLLEWIN***


**AREA  
WEST**



---


***CEISIADAU YR ARGYMHELLIR EU  
BOD YN CAEL EU GWRTHOD***

**APPLICATIONS RECOMMENDED  
FOR REFUSAL**








# W/34901 and W/34931

# W/34901 and W/34931

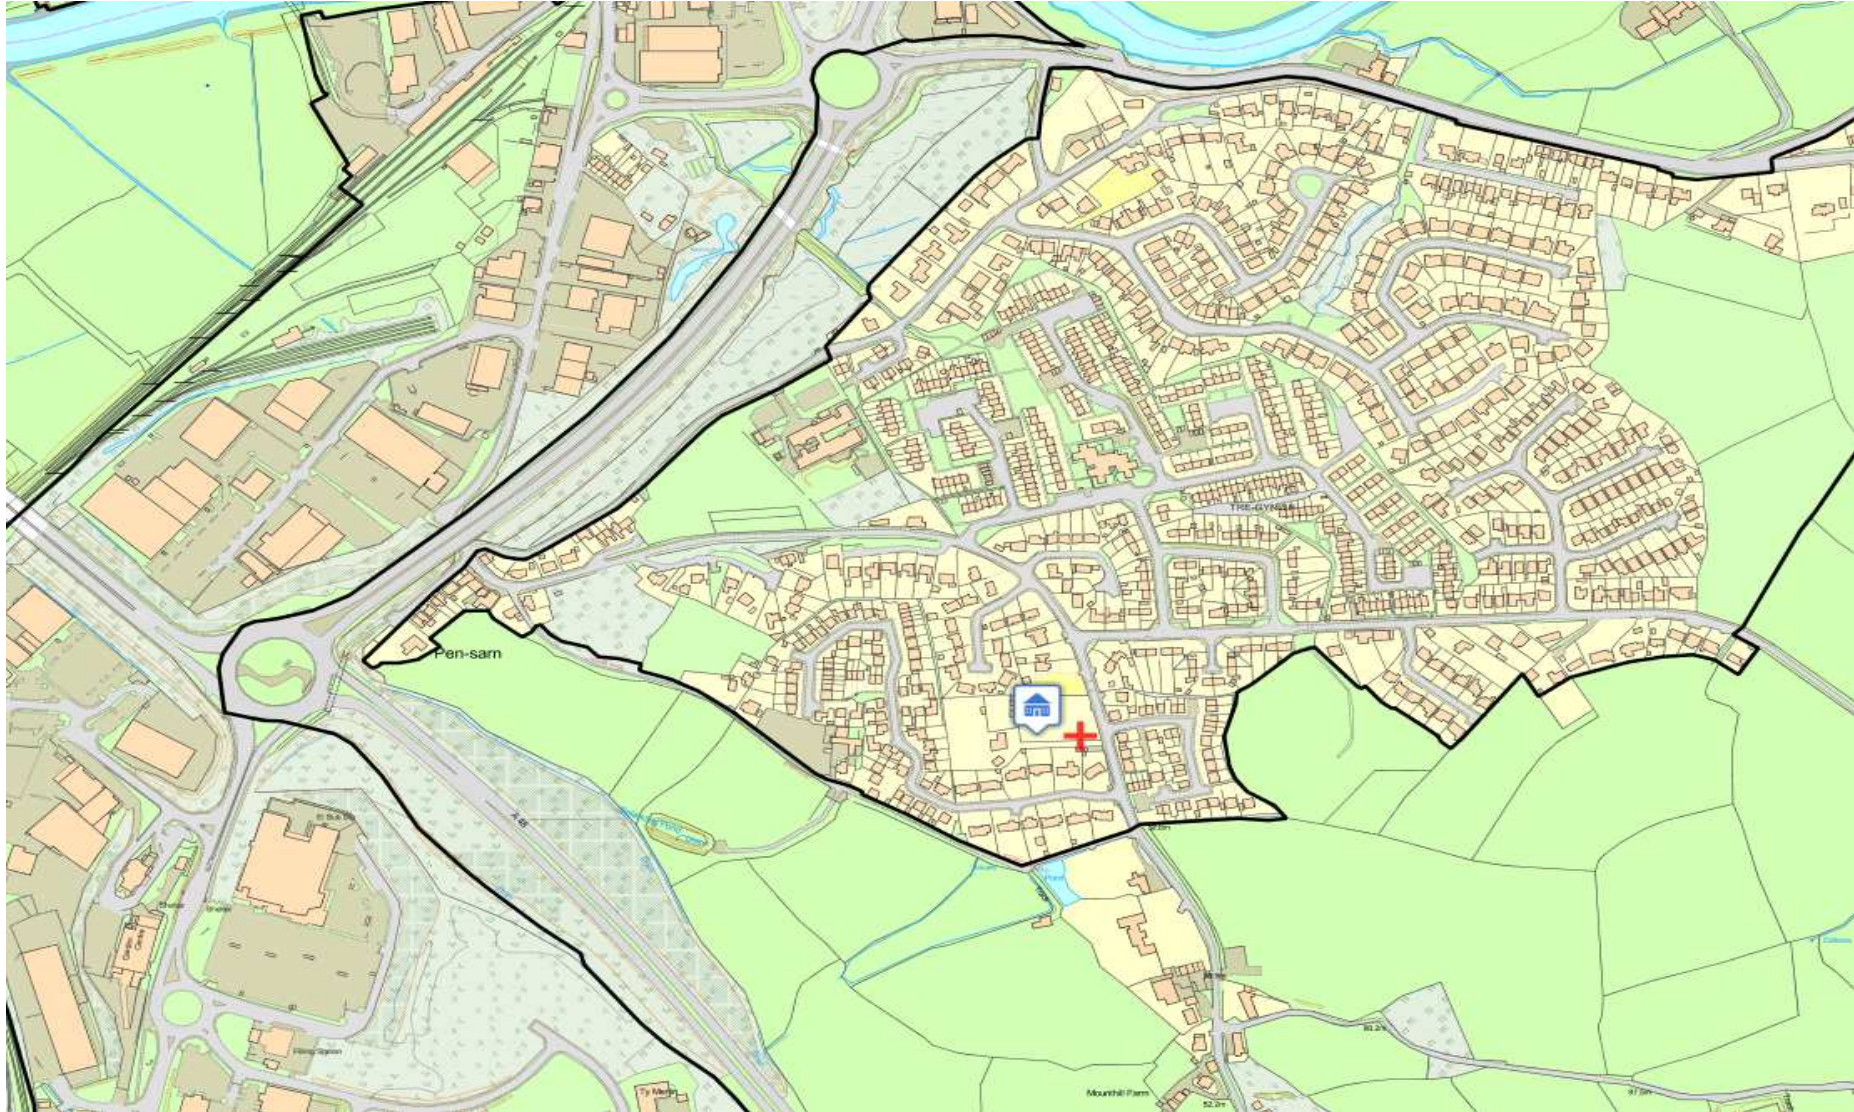

# W/34901 and W/34931

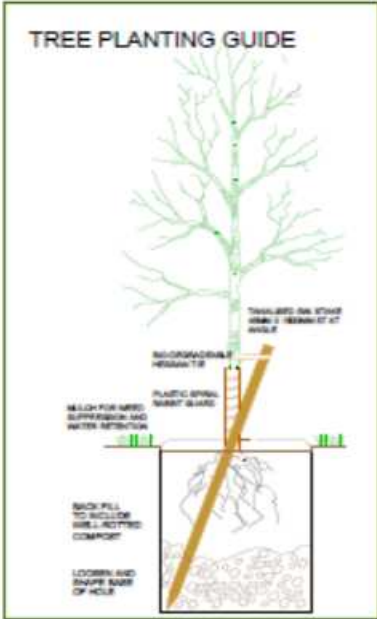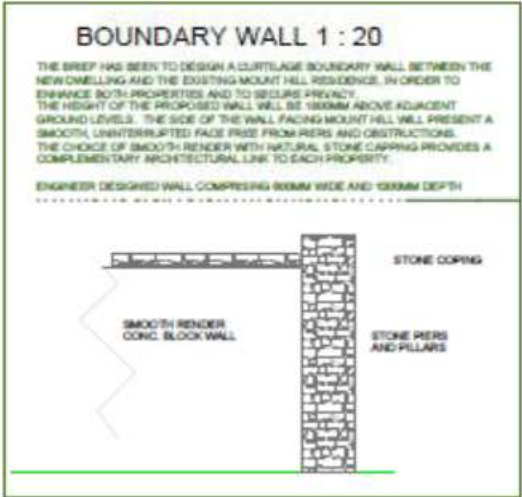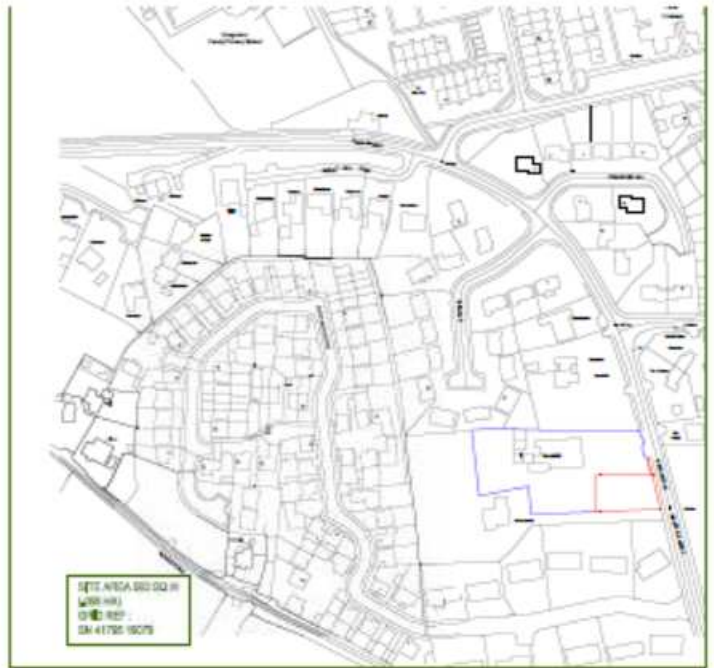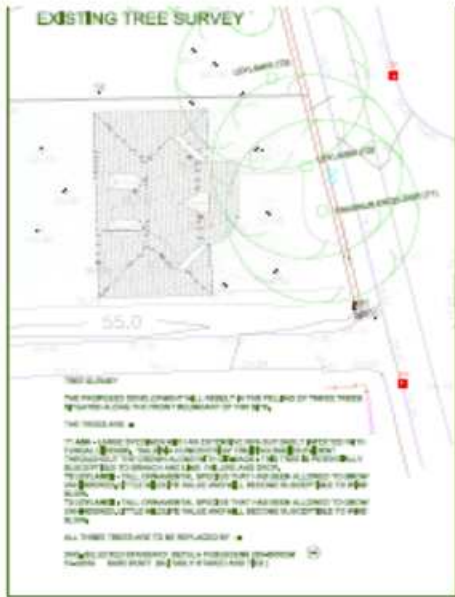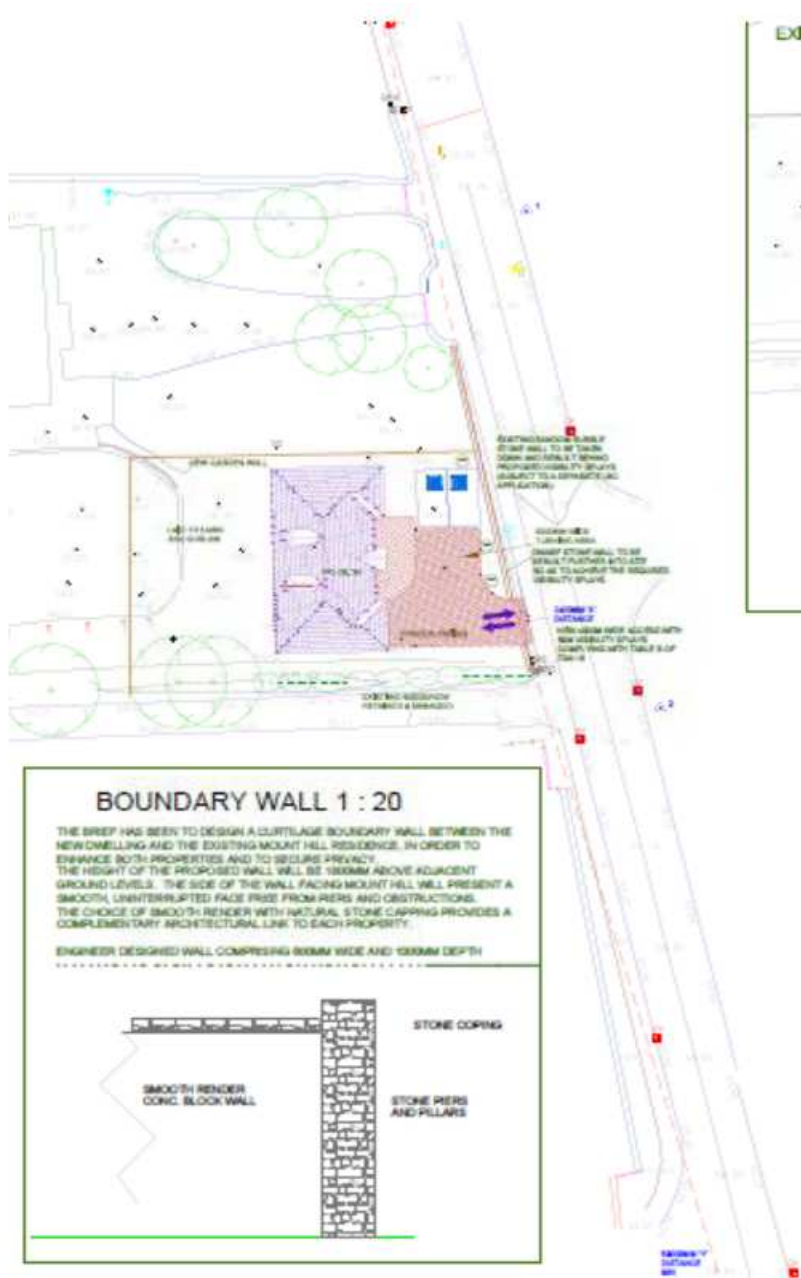

PROPOSED DWELLING

LAND PART OF MOUNT HILL, LANGUNNOR, CARMARTHEN, SA31 2JZ.

LOCATION, SITE LAYOUT AND TREE SURVEY


SCALE 1 : 200 1250 30 @ A1

DRAWING NO. - COMPLIANCE - DATE NOVEMBER 2016







LANDSCAPE TREE PLANNING AND DEVELOPMENT CONSULTANTS  
 UNIT 11 LANGUNNOR BUSINESS CENTRE, 1000, THE WALK, LANGUNNOR, CARMARTHEN, SA31 2JZ  
 TEL: 01493 81111

# W/34901 and W/34931

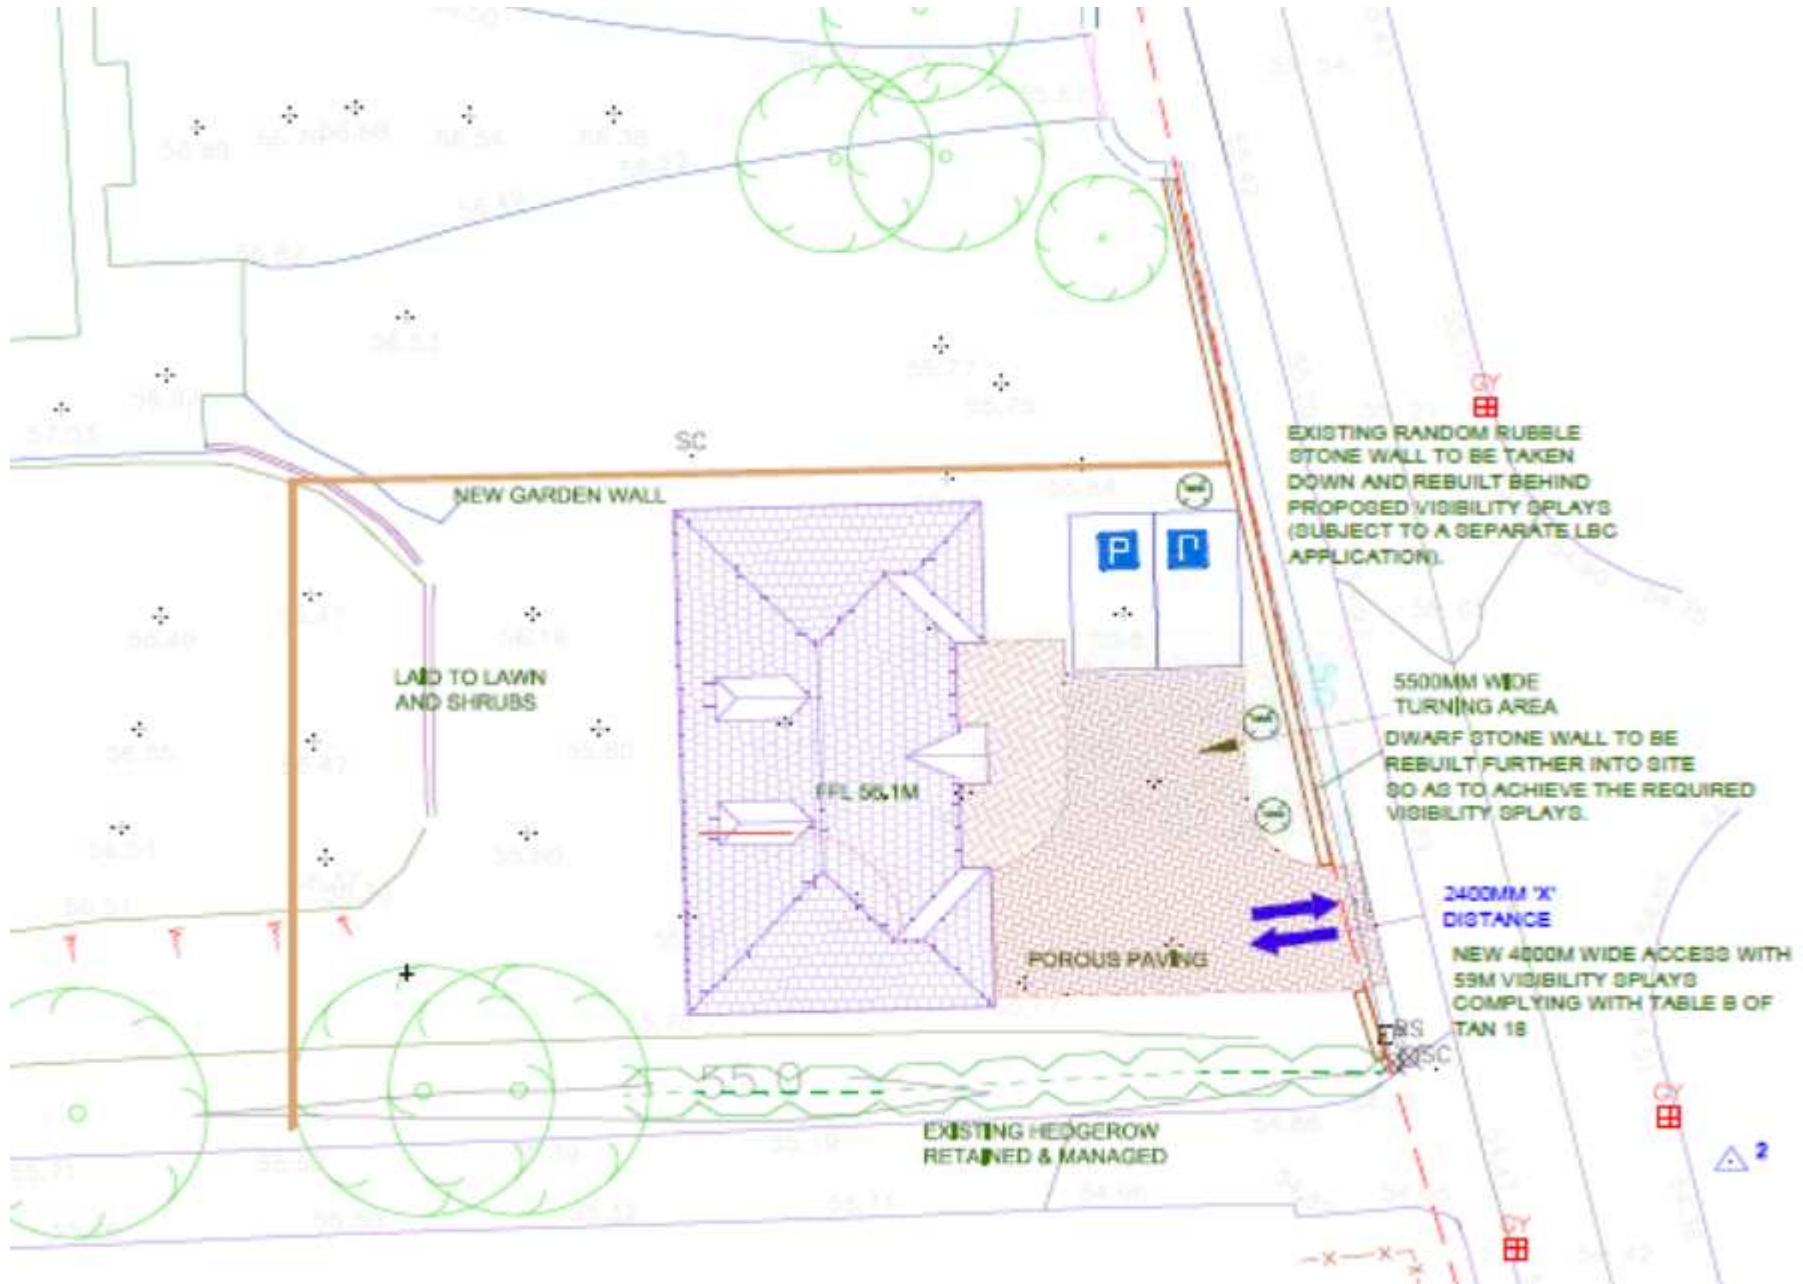

# W/34901 and W/34931

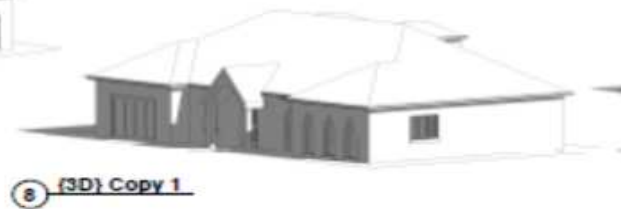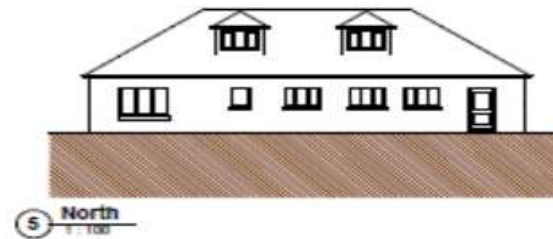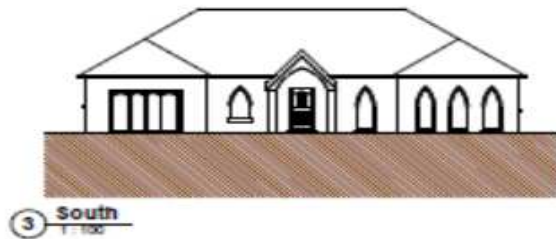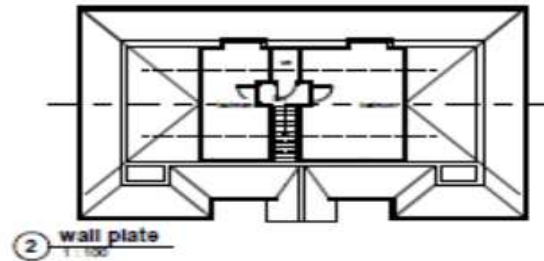

# W/34901 and W/34931





# W/34901 and W/34931



# W/34901 and W/34931



# W/34901 and W/34931



**W/34901 and W/34931**



# W/34901 and W/34931



**W/34901 and W/34931**



**W/34901 and W/34931**



**W/34901 and W/34931**





**W/34901 and W/34931**



**W/34901 and W/34931**

