



***Y PWYLLGOR
CYNLLUNIO***

**PLANNING
COMMITTEE**

08 AWST 2017

08 AUGUST 2017

***RHANBARTH Y
DWYRAIN***

**AREA
EAST**



***CEISIADAU YR ARGYMHELLIR EU
BOD YN CAEL EU CYMERADWYO***


**APPLICATIONS RECOMMENDED
FOR APPROVAL**



E/35434


E/35434

LOCATION PLAN

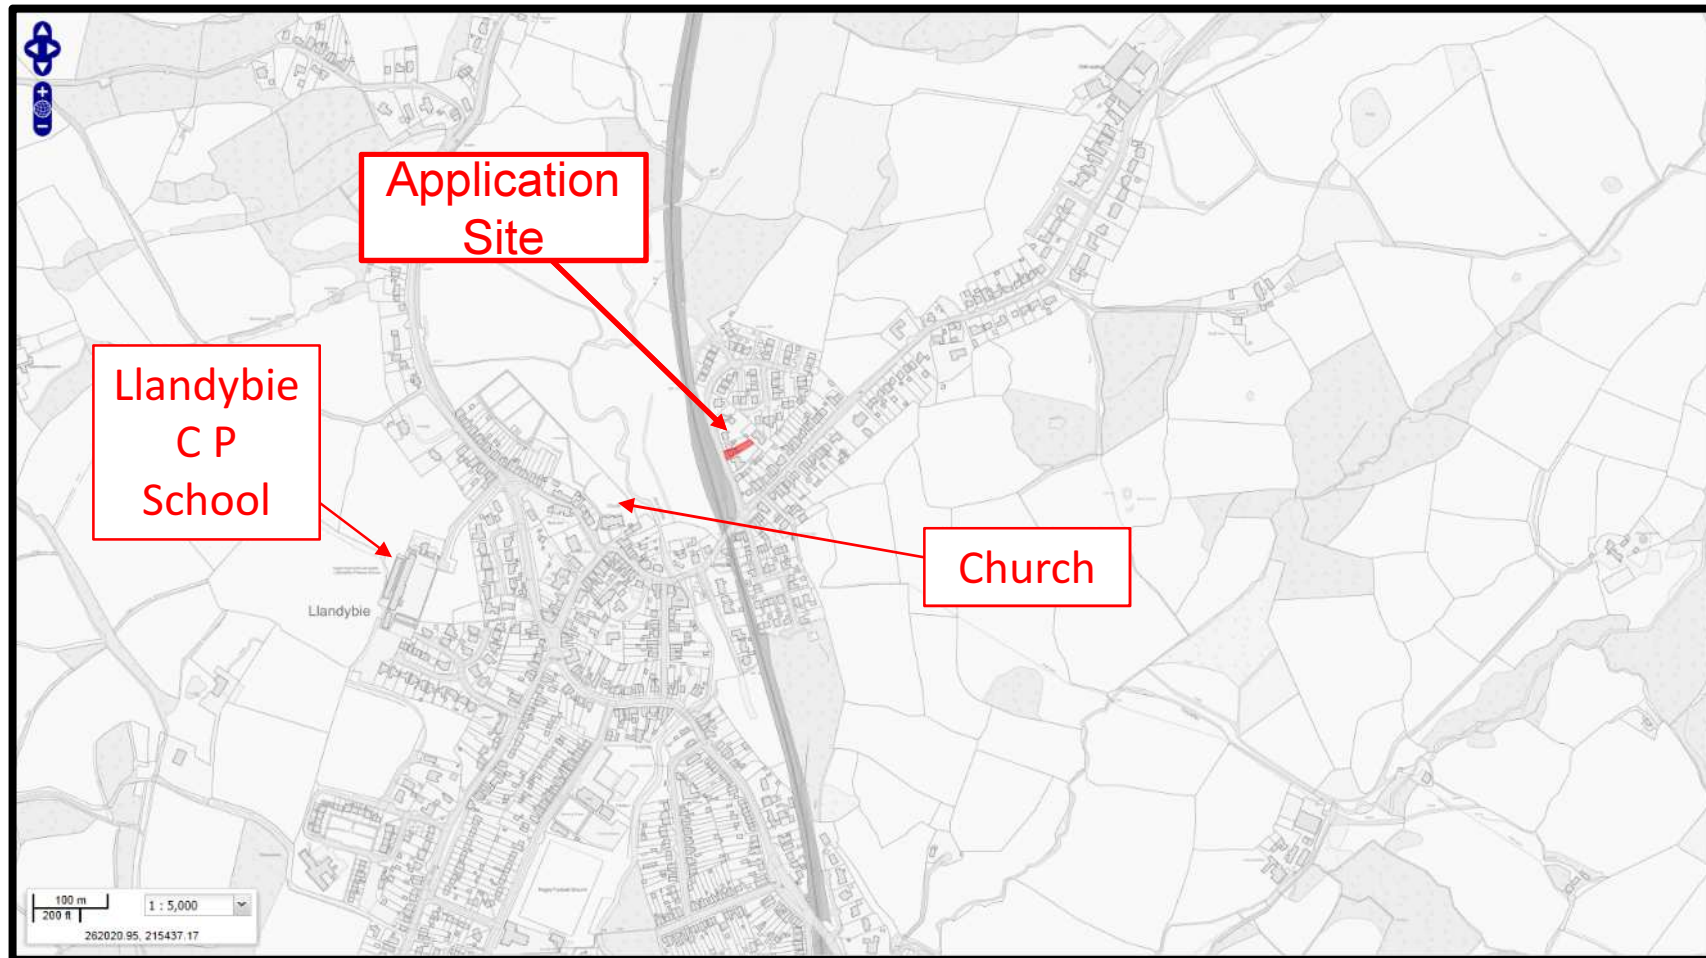

E/35434

SITE PLAN




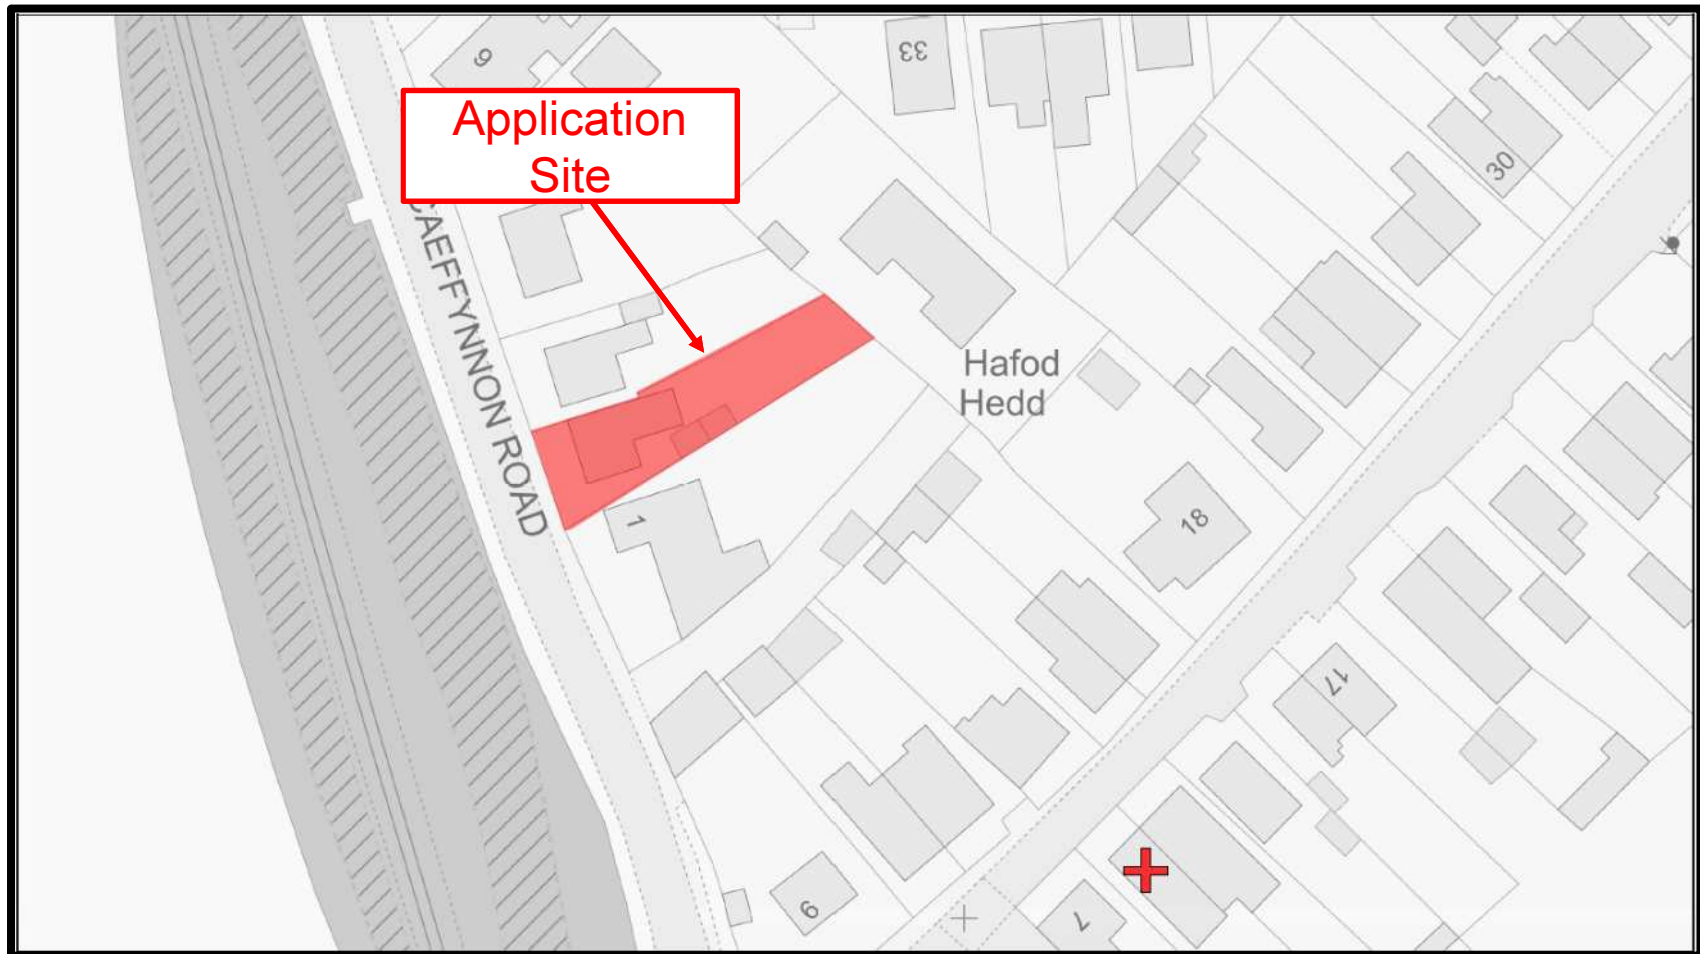


E/35434 AERIAL PHOTO OF APPLICATION SITE



E/35434

SUBMITTED PLANS

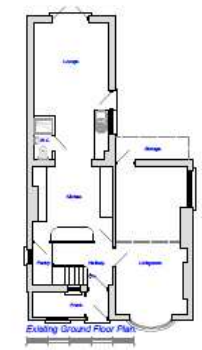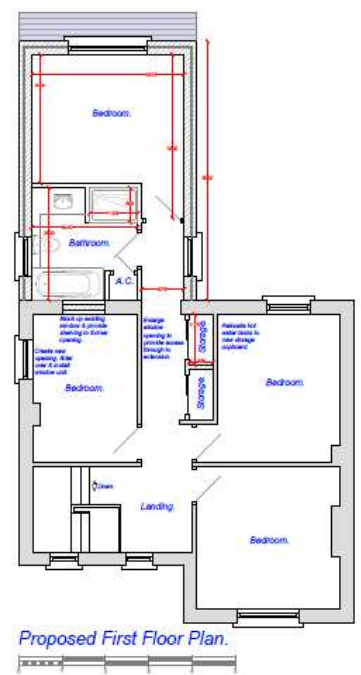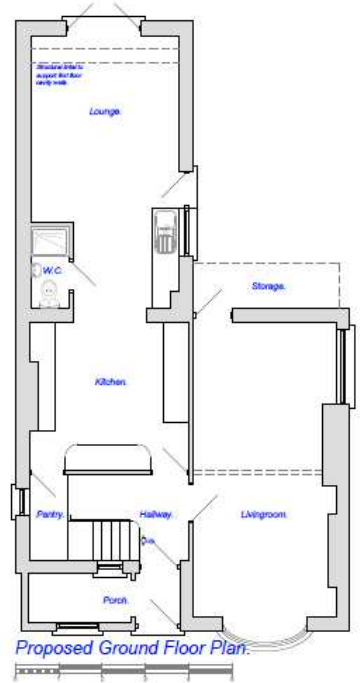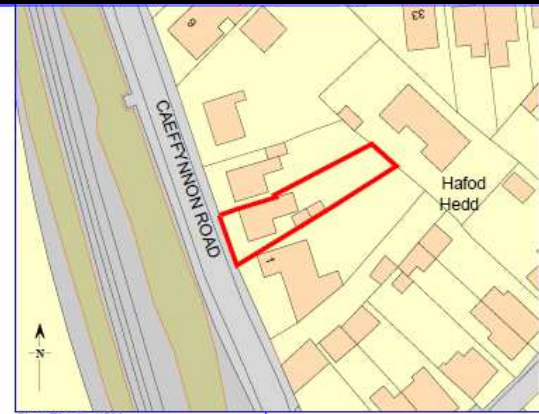

DO NOT SCALE FROM THIS DRAWING.
ALL DIMENSIONS TO BE CHECKED ON SITE.
 ALL RIGHTS RESERVED. THIS DRAWING IS THE PROPERTY OF DR DESIGN AND IS NOT TO BE REPRODUCED OR TRANSMITTED IN ANY FORM OR BY ANY MEANS, ELECTRONIC OR MECHANICAL, INCLUDING PHOTOCOPYING, RECORDING, OR BY ANY INFORMATION STORAGE AND RETRIEVAL SYSTEM, WITHOUT THE WRITTEN PERMISSION OF DR DESIGN.
 IT IS THE RESPONSIBILITY OF THE CLIENT/CONTRACTOR TO OBTAIN ALL NECESSARY PERMITS AND APPROVALS FROM THE LOCAL AUTHORITY AND TO COMPLY WITH ALL APPLICABLE REGULATIONS AND STANDARDS.
 CONSTRUCTION CLARIFICATION: THESE PLANS ARE FOR INFORMATION ONLY AND DO NOT CONSTITUTE A CONTRACT. THE CONTRACTOR SHALL BE RESPONSIBLE FOR OBTAINING ALL NECESSARY PERMITS AND APPROVALS FROM THE LOCAL AUTHORITY AND FOR COMPLYING WITH ALL APPLICABLE REGULATIONS AND STANDARDS.
 THESE PLANS ARE PROVIDED AS A GUIDE ONLY. THE CLIENT AND CONTRACTOR SHALL BE RESPONSIBLE FOR OBTAINING ALL NECESSARY PERMITS AND APPROVALS FROM THE LOCAL AUTHORITY AND FOR COMPLYING WITH ALL APPLICABLE REGULATIONS AND STANDARDS.
 DR DESIGN IS NOT RESPONSIBLE FOR ANY DAMAGE TO PERSONS OR PROPERTY CAUSED BY THE USE OF THESE PLANS.
 For more information, please contact us at info@drdesign.co.uk or visit our website at www.drdesign.co.uk

Plans have not received Building Regulations consent & should not be used for construction purposes.

D		
C		
B		
A	Planning	17.5.17
REV	DESCRIPTION	DATE

DR Design
 Architectural Services
 Davies Richards Design Ltd
 Llandybïe - 01556 823521
 Mynydd - 01793 847692
info@drdesign.co.uk
www.drdesign.co.uk

CLIENT: *England & Mainwaring.*

JOB TITLE:
 Proposed extension at:
 3 Caeffynnion,
 Llandybïe,
 Carmarthenshire,
 SA18 2TH.

DRAWING TITLE:
 Existing & Proposed Plans & Elevations.
 DRAWING STATUS:
 Planning.

SCALE: 1:50, 1:100 & as shown.

DRAWN BY: G.R.R. DATE: April '17.

PLAN No	REVISION
1465-01	A

E/35434

SUBMITTED PLANS



Proposed Rear Elevation (East)



Proposed Side Elevation (South)



Proposed Side Elevation (North)




Existing Rear Elevation (East)



Existing Side Elevation (South)

Finishes to match/compliment
those of the existing building in
type, colour & nature.

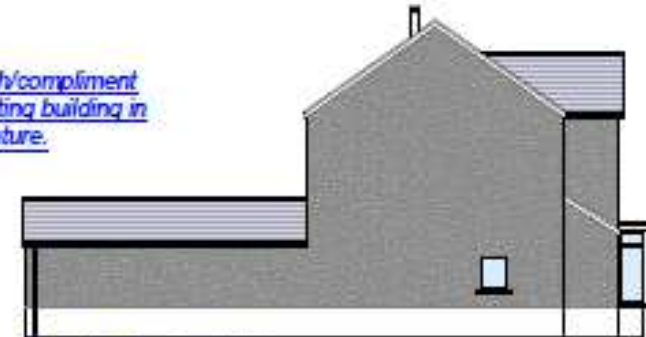

Existing Side Elevation (North)

E/35434

SITE PHOTO



E/35434

SITE PHOTO



E/35434

SITE PHOTO



E/35434

SITE PHOTO



E/35434

SITE PHOTO



E/35434

SITE PHOTO



E/35434

SITE PHOTO



E/35434

SITE PHOTO



E/35434

SITE PHOTO

