



***Y PWYLLGOR
CYNLLUNIO***

24 AWST 2017

***RHANBARTH Y
DWYRAIN***

**PLANNING
COMMITTEE**

24 AUGUST 2017

**AREA
EAST**



CEISIADAU YR ARGYMHELLIR EU BOD YN CAEL EU CYMERADWYO


**APPLICATIONS RECOMMENDED FOR
APPROVAL**




E/33695

E/33695


LOCATION PLAN

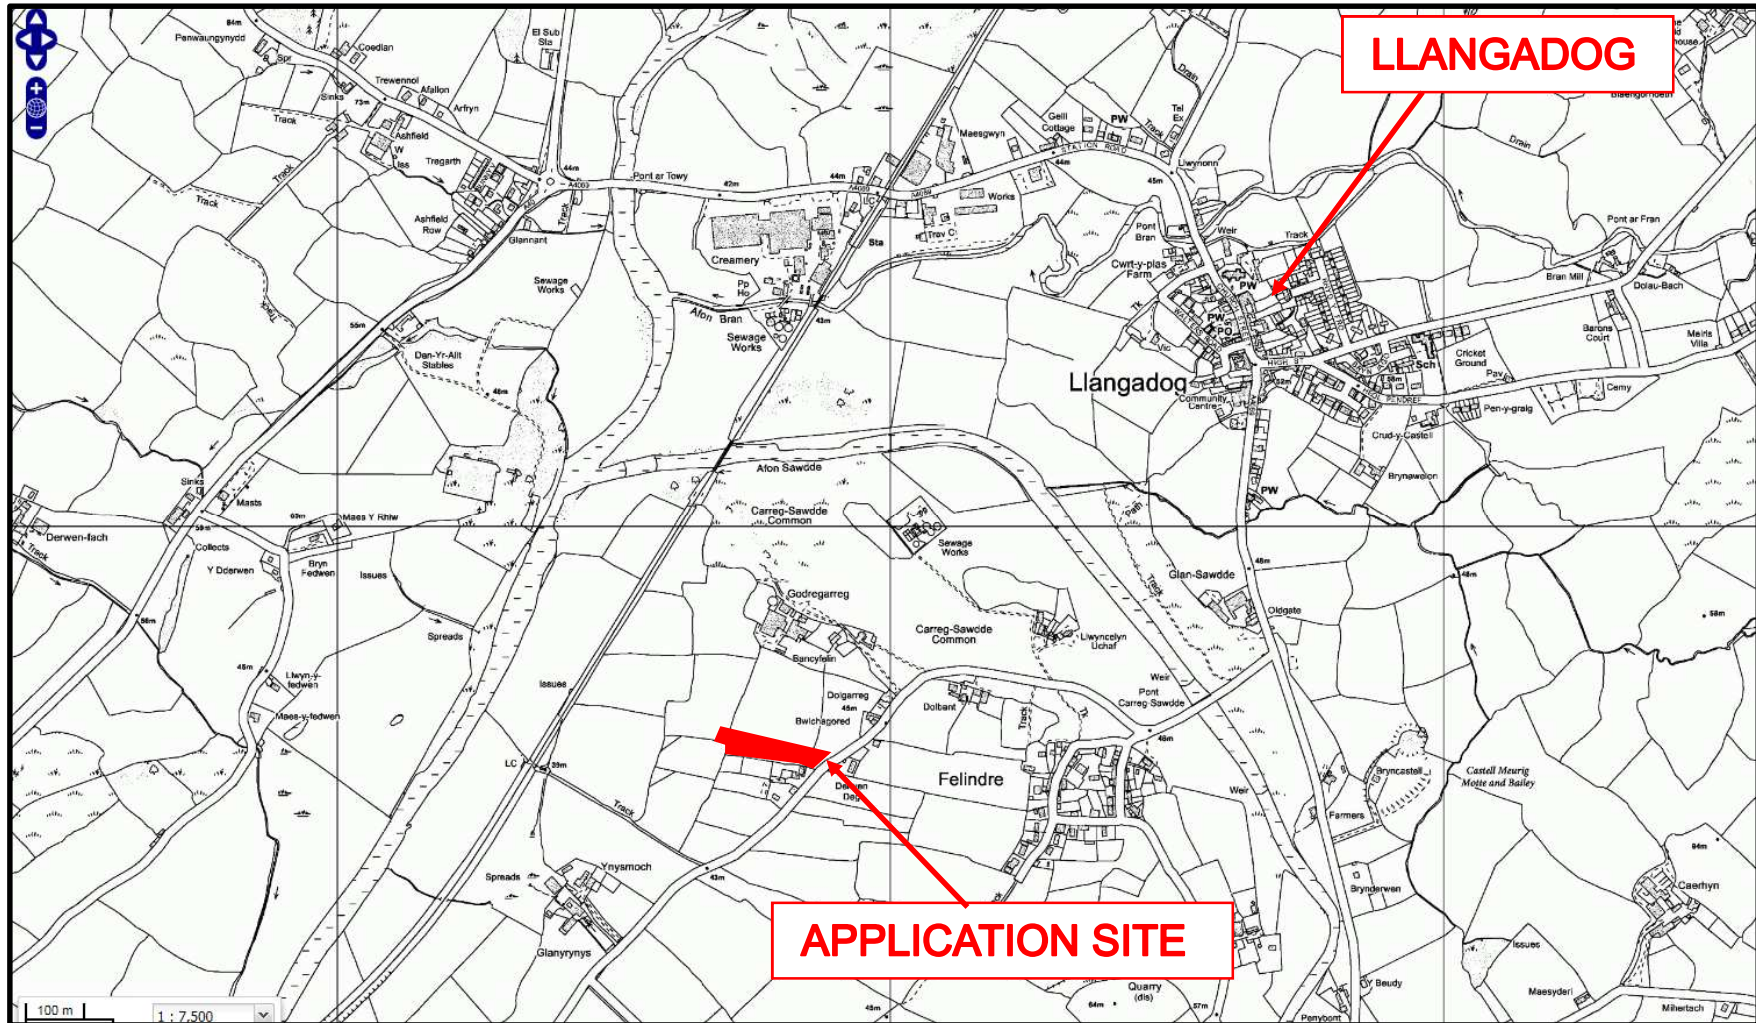


E/33695 AERIAL SITE PLAN

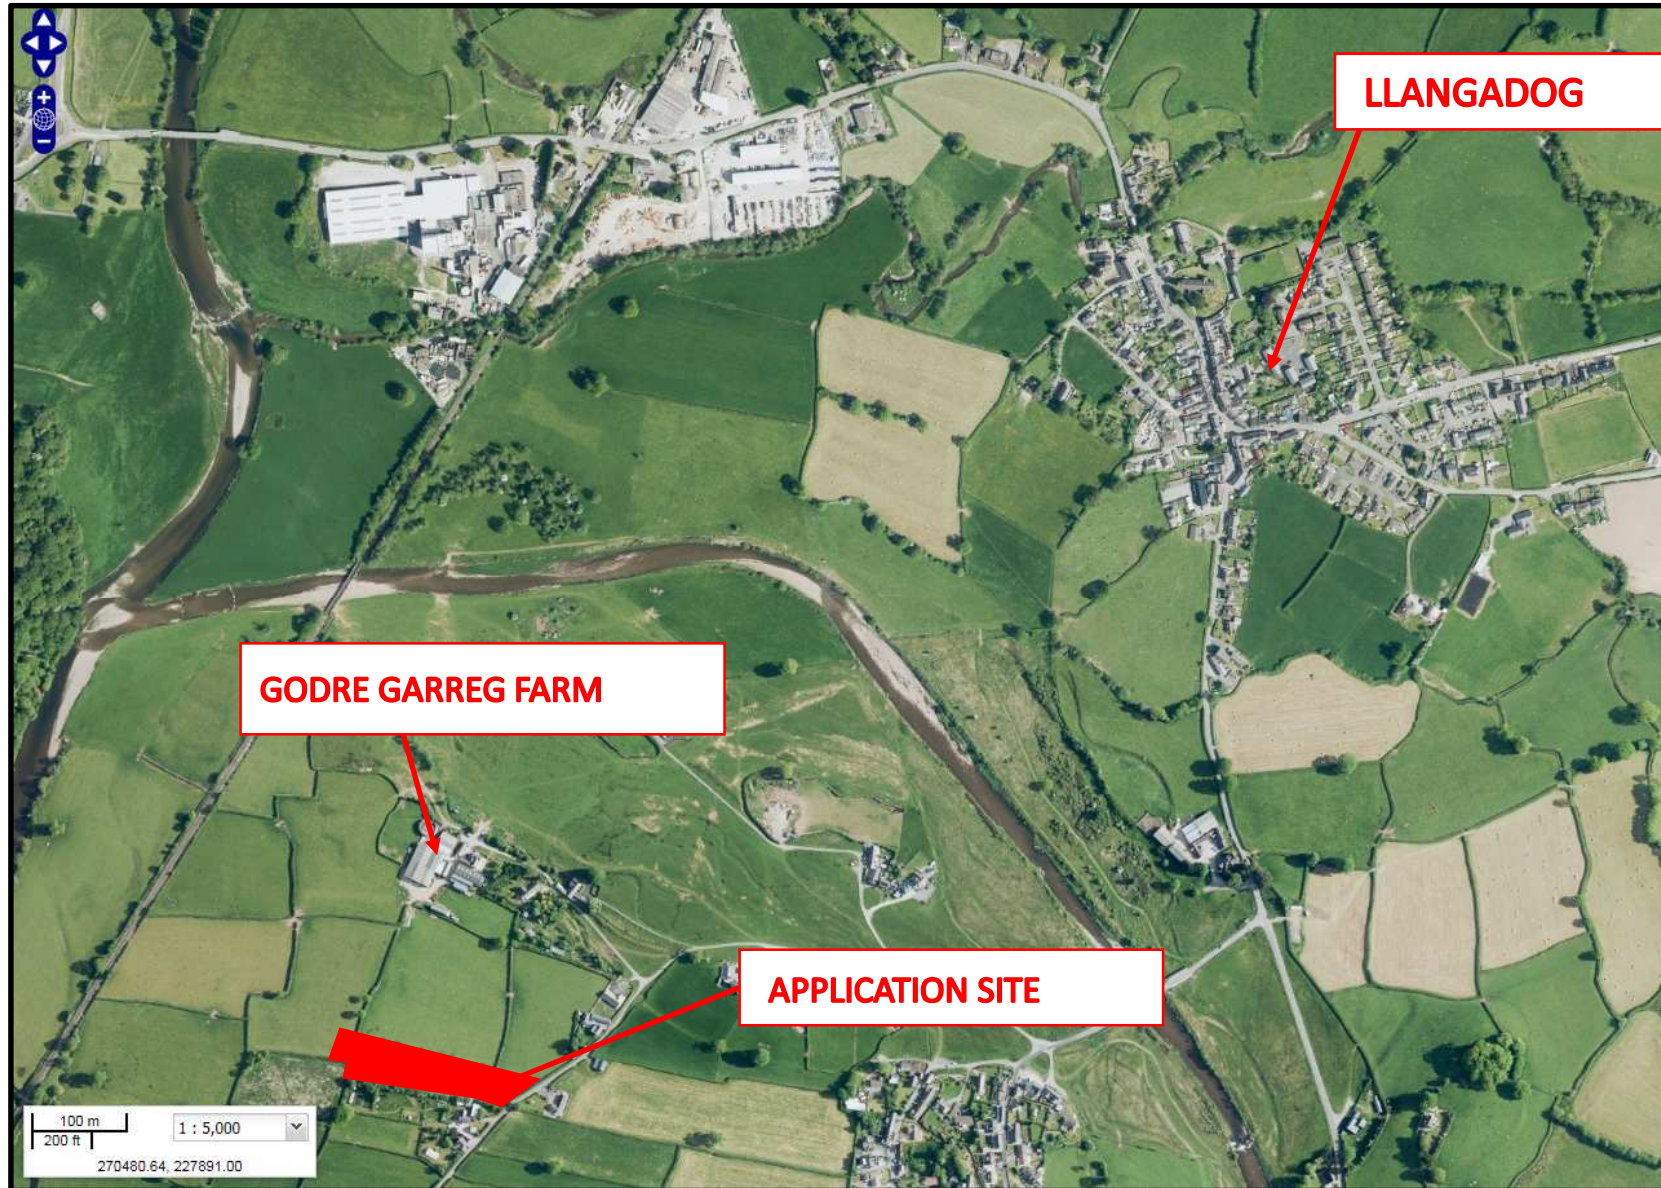

E/33695 AERIAL SITE PLAN

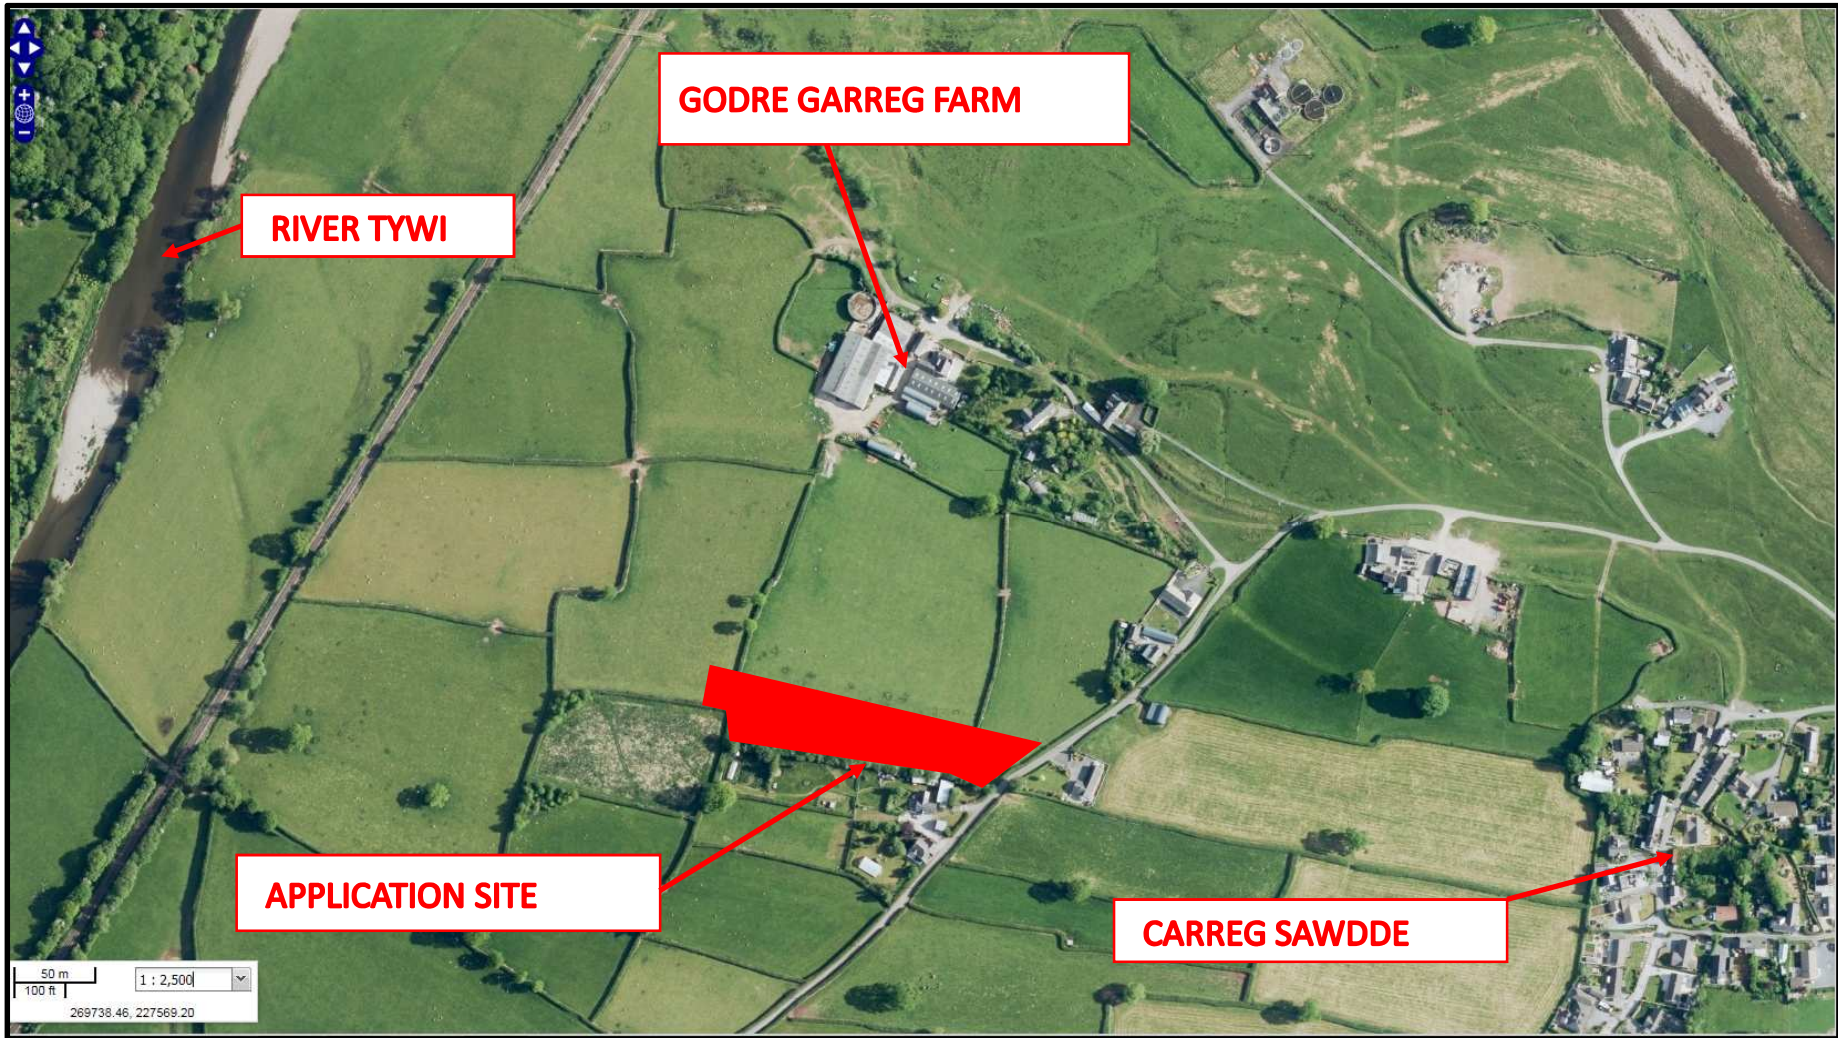

E/33695 AERIAL SITE PLAN

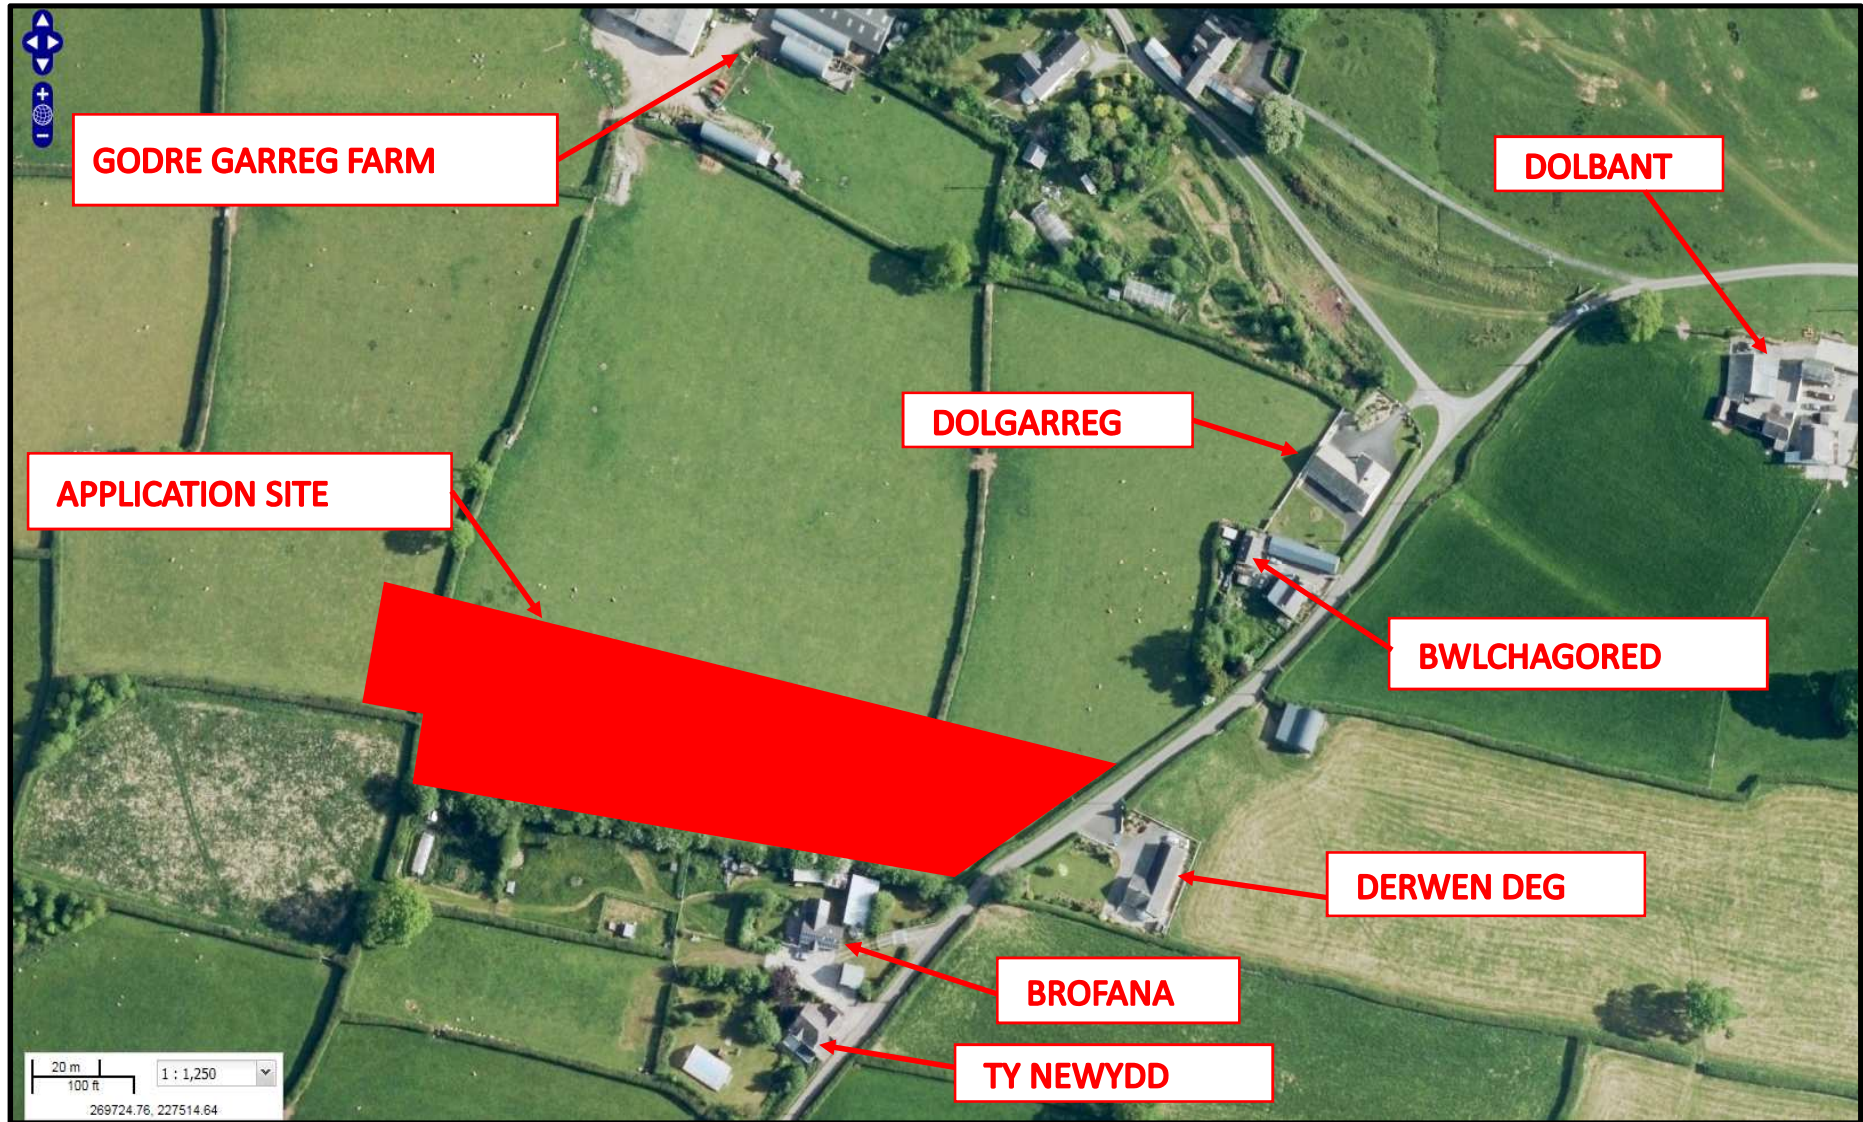

E/33695

SITE PHOTO



E/33695

SITE PHOTO



E/33695

SITE PHOTO SHOWING GODRE GARREG FARM



E/33695

SITE PHOTO



E/33695 SITE PHOTO SHOWING TY NEWYDD AND BROFANA



E/33695

SITE PHOTO SHOWING DERWEN DEG




E/33695

SITE PHOTO SHOWING BWLCHAGORED




E/33695

SITE AND LANDSCAPE PLAN

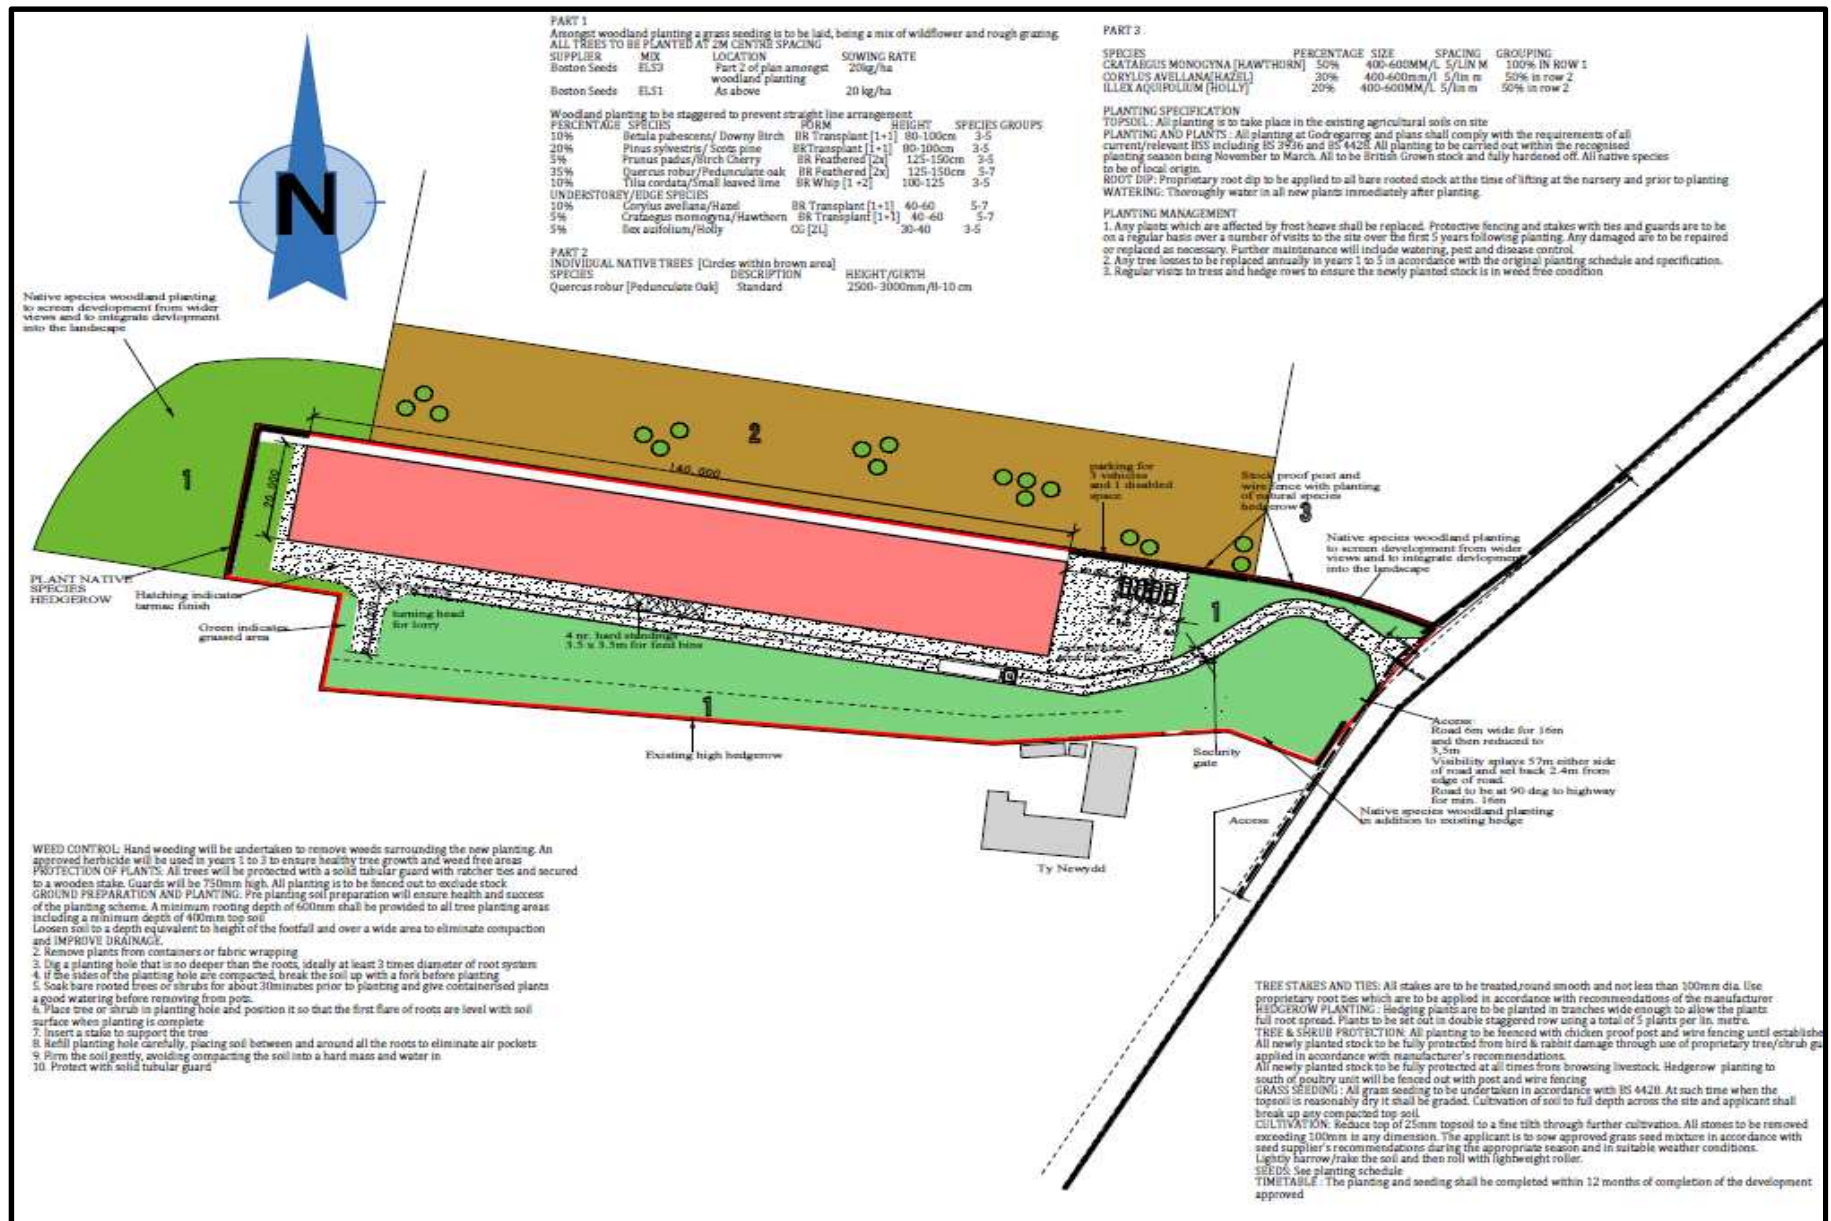

E/33695

SITE AND LANDSCAPE PLAN

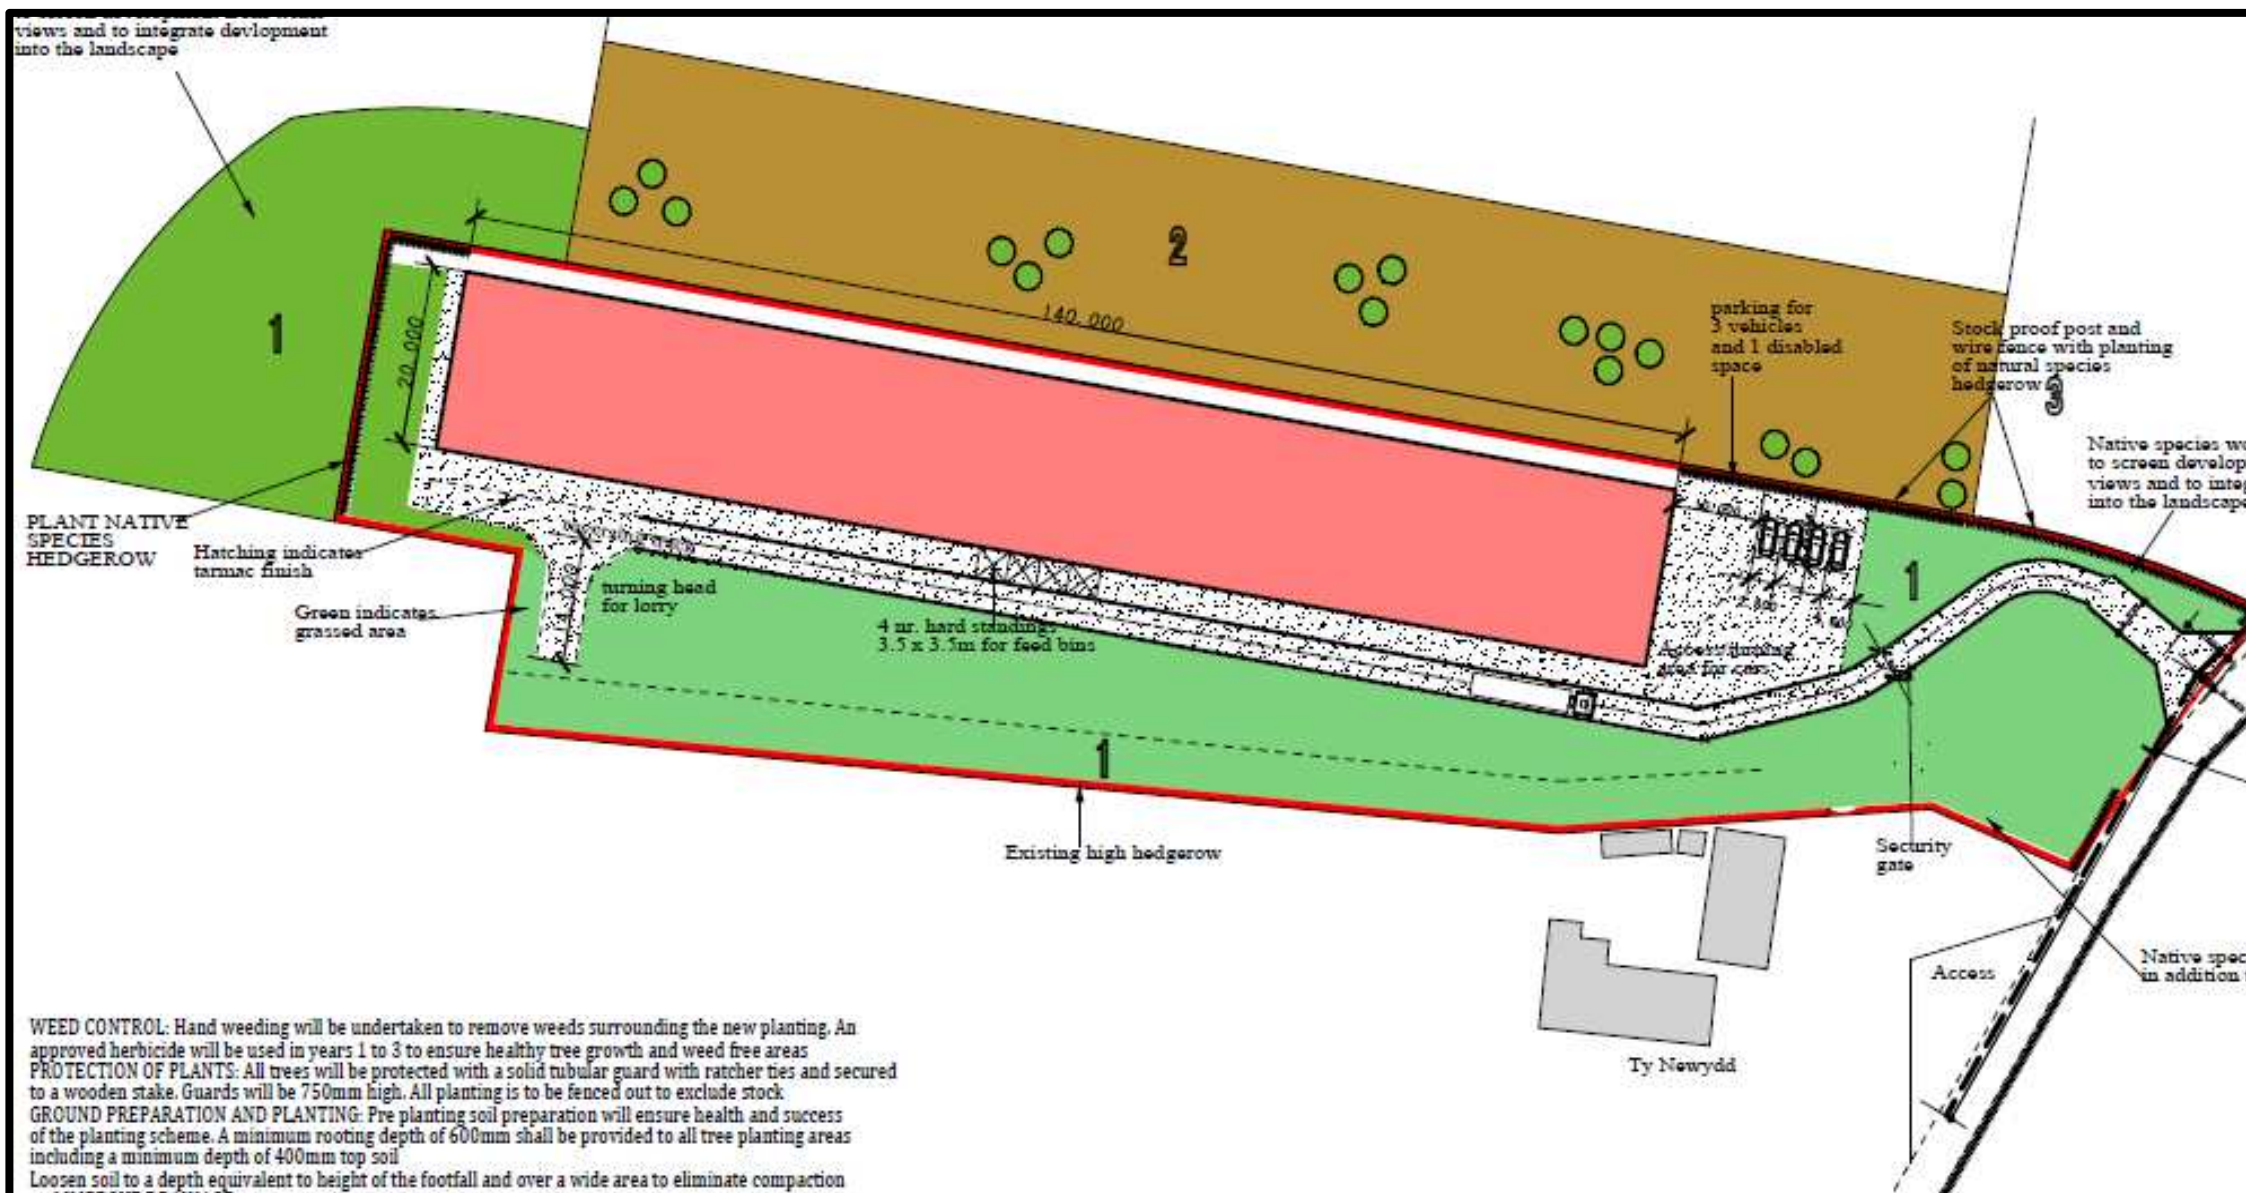


33695

ELEVATION PLANS OF BUILDING




South West Elevation

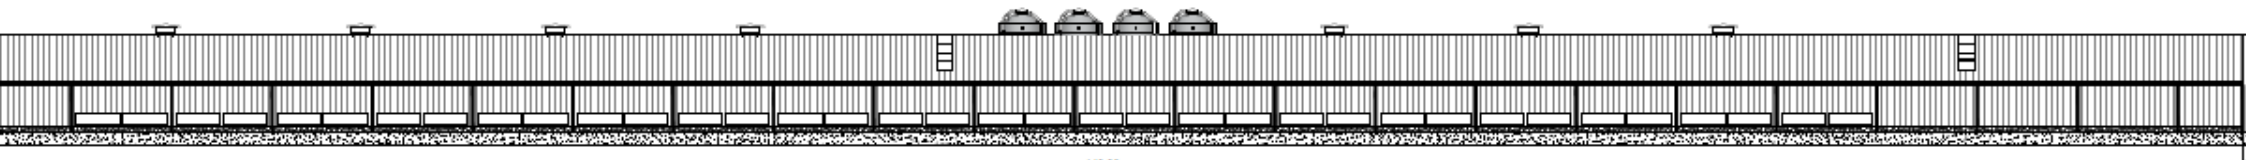

North East Elevation


/33695

GABLE ELEVATION PLAN OF BUILDING

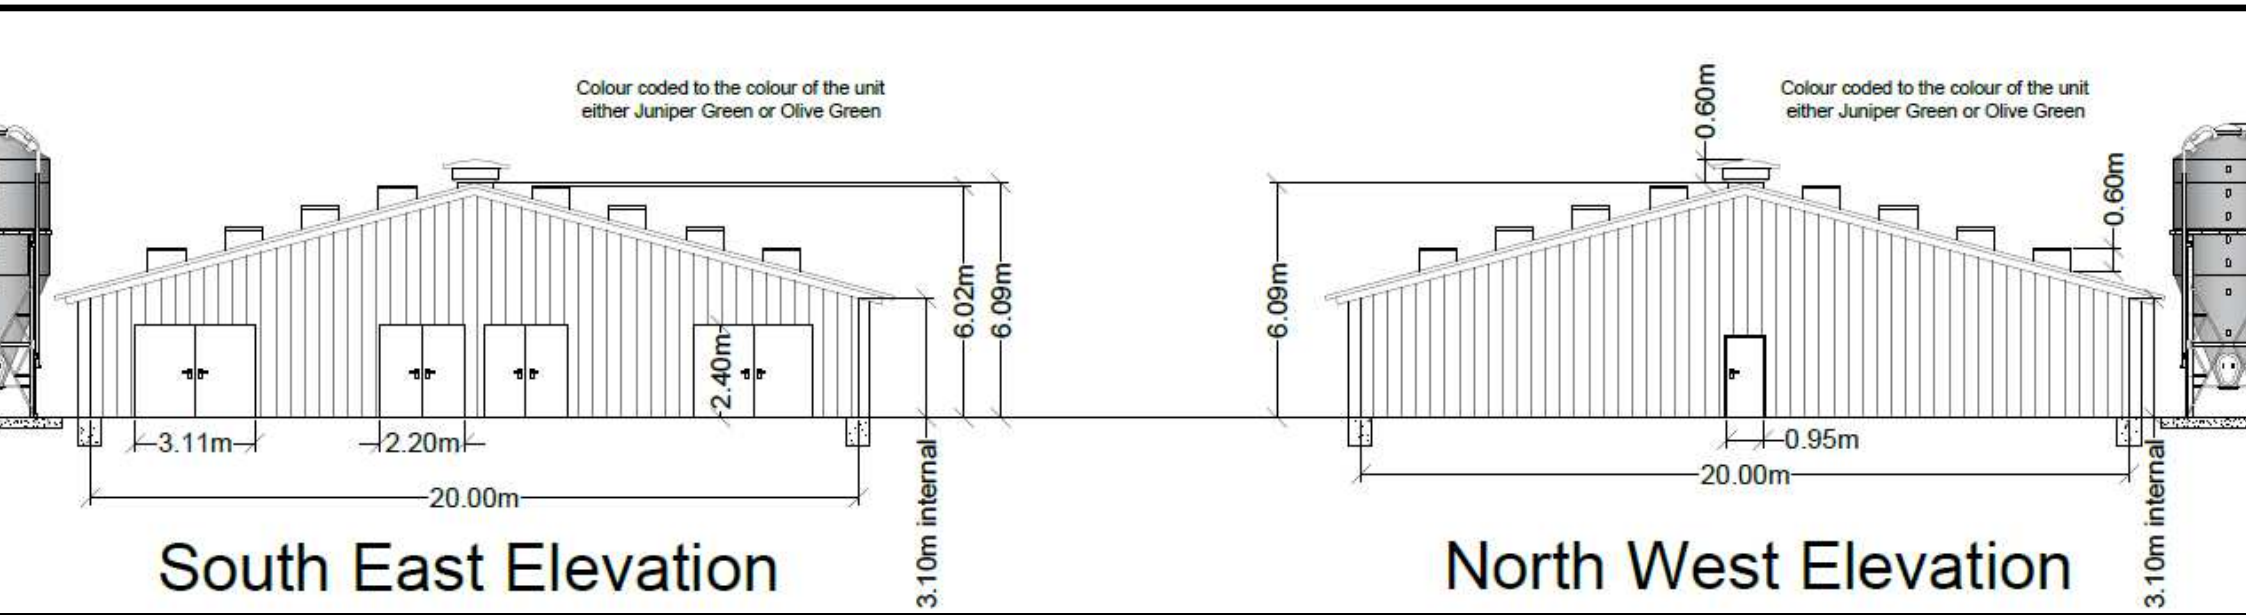


/33695

CROSS SECTION PLAN OF BUILDING

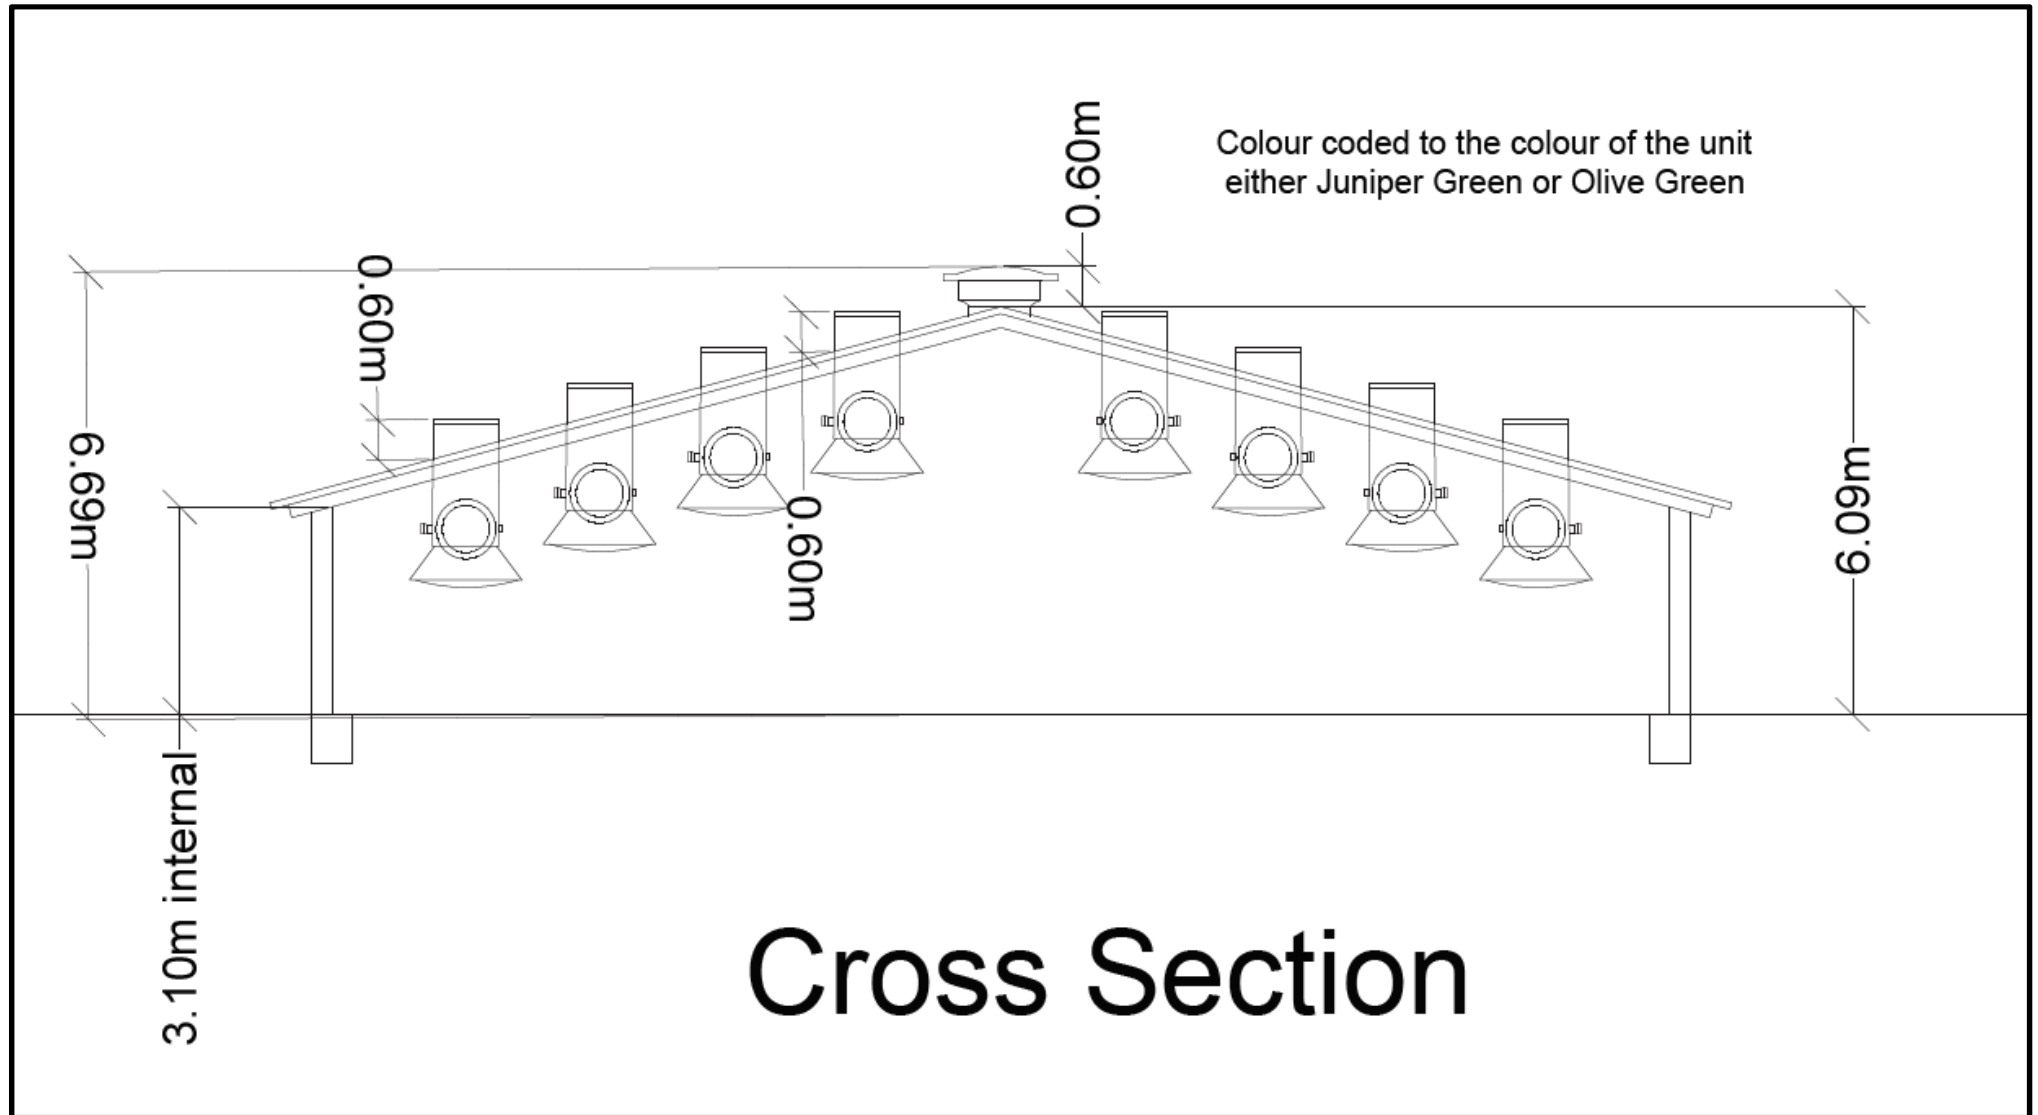


33695

LAYOUT PLAN OF BUILDING

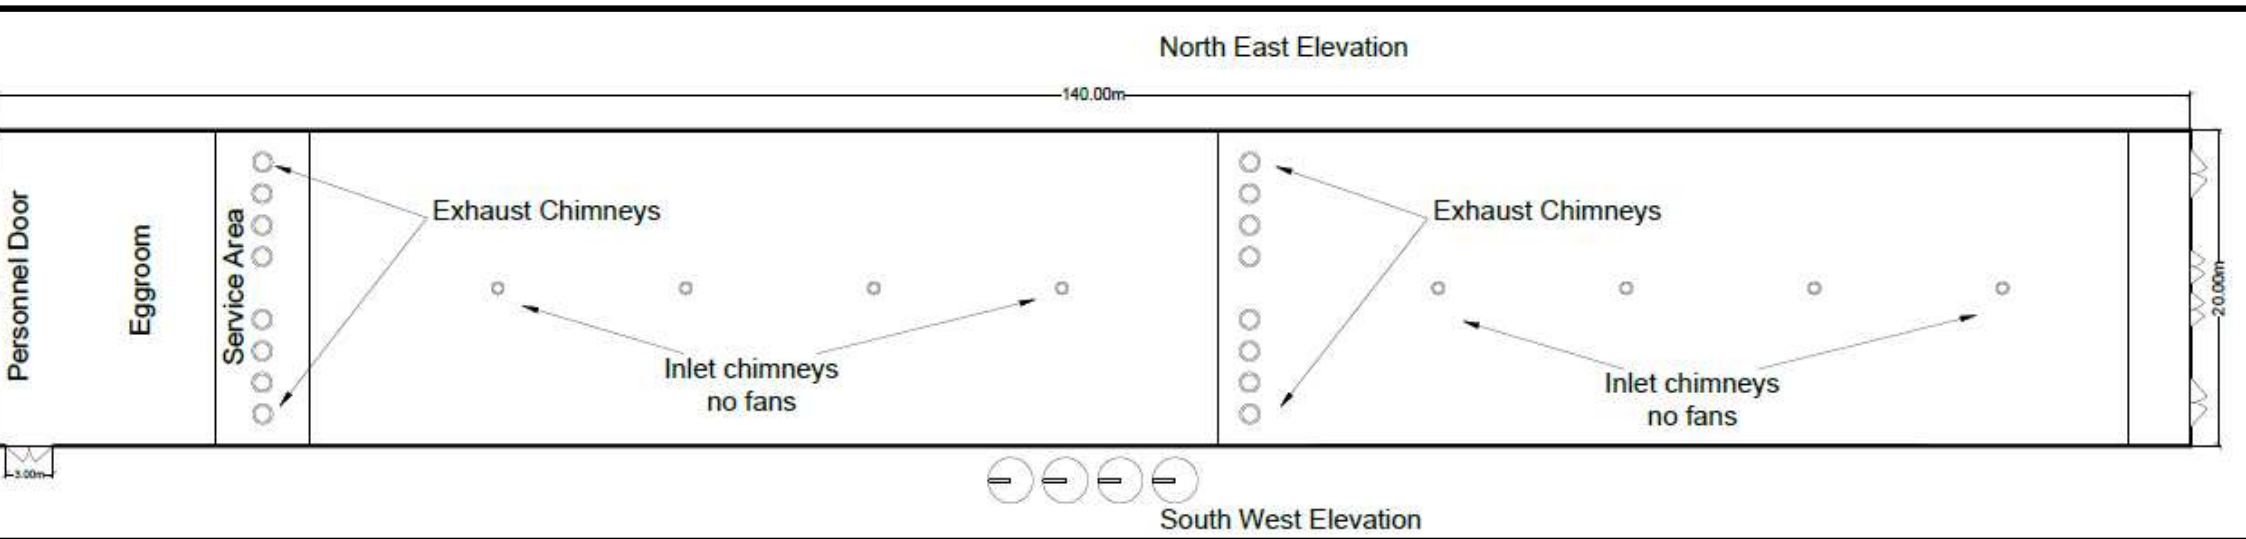


33695

LAYOUT PLAN OF BUILDING SHOWING LEVE

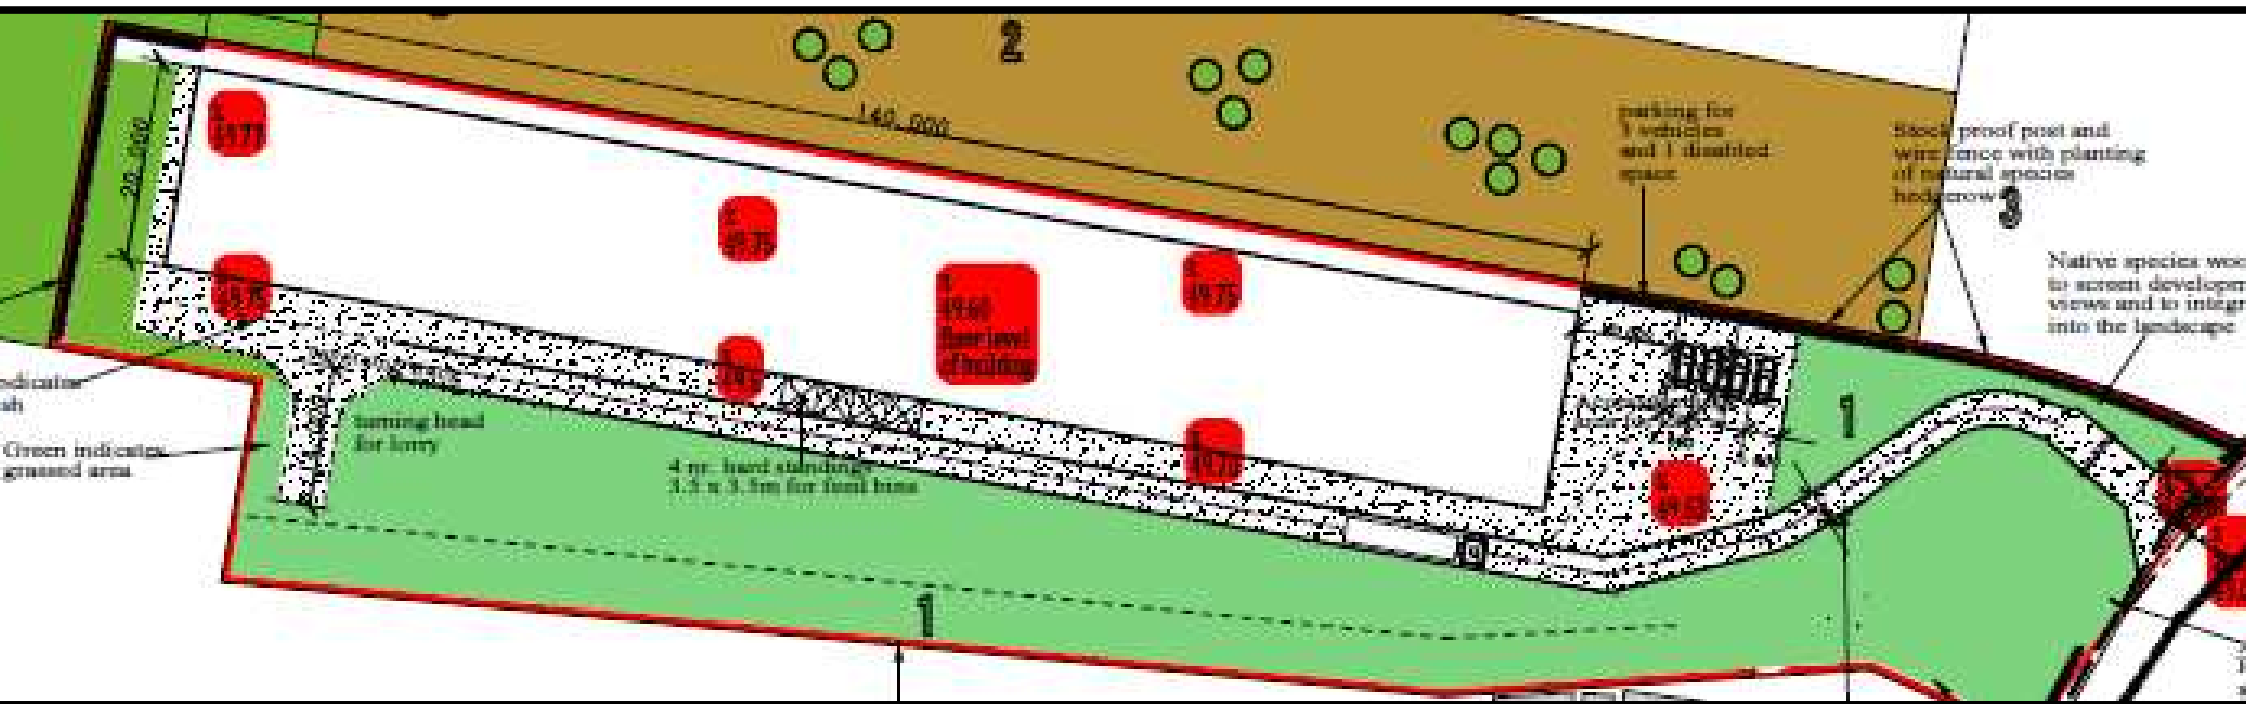


33695 LOCATION OF PROPOSED PASSING BAY BETWEEN DOLGARREG AND BANT

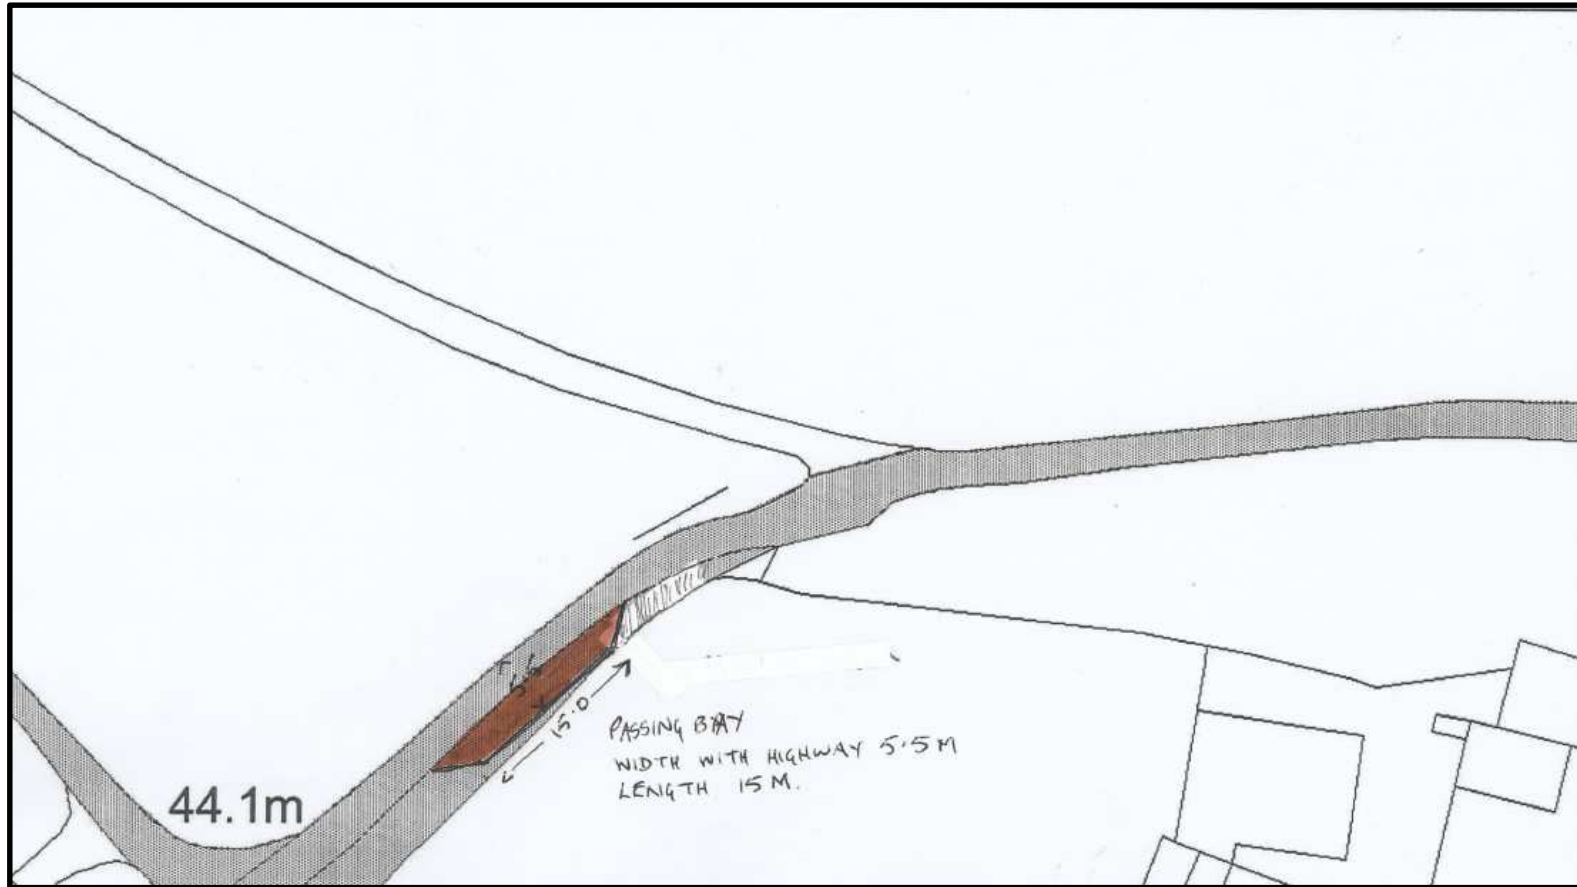


E/33695

SPECIFICATION OF PROPOSED PASSING BAY BETWEEN DOLGARREG AND DOLBANT

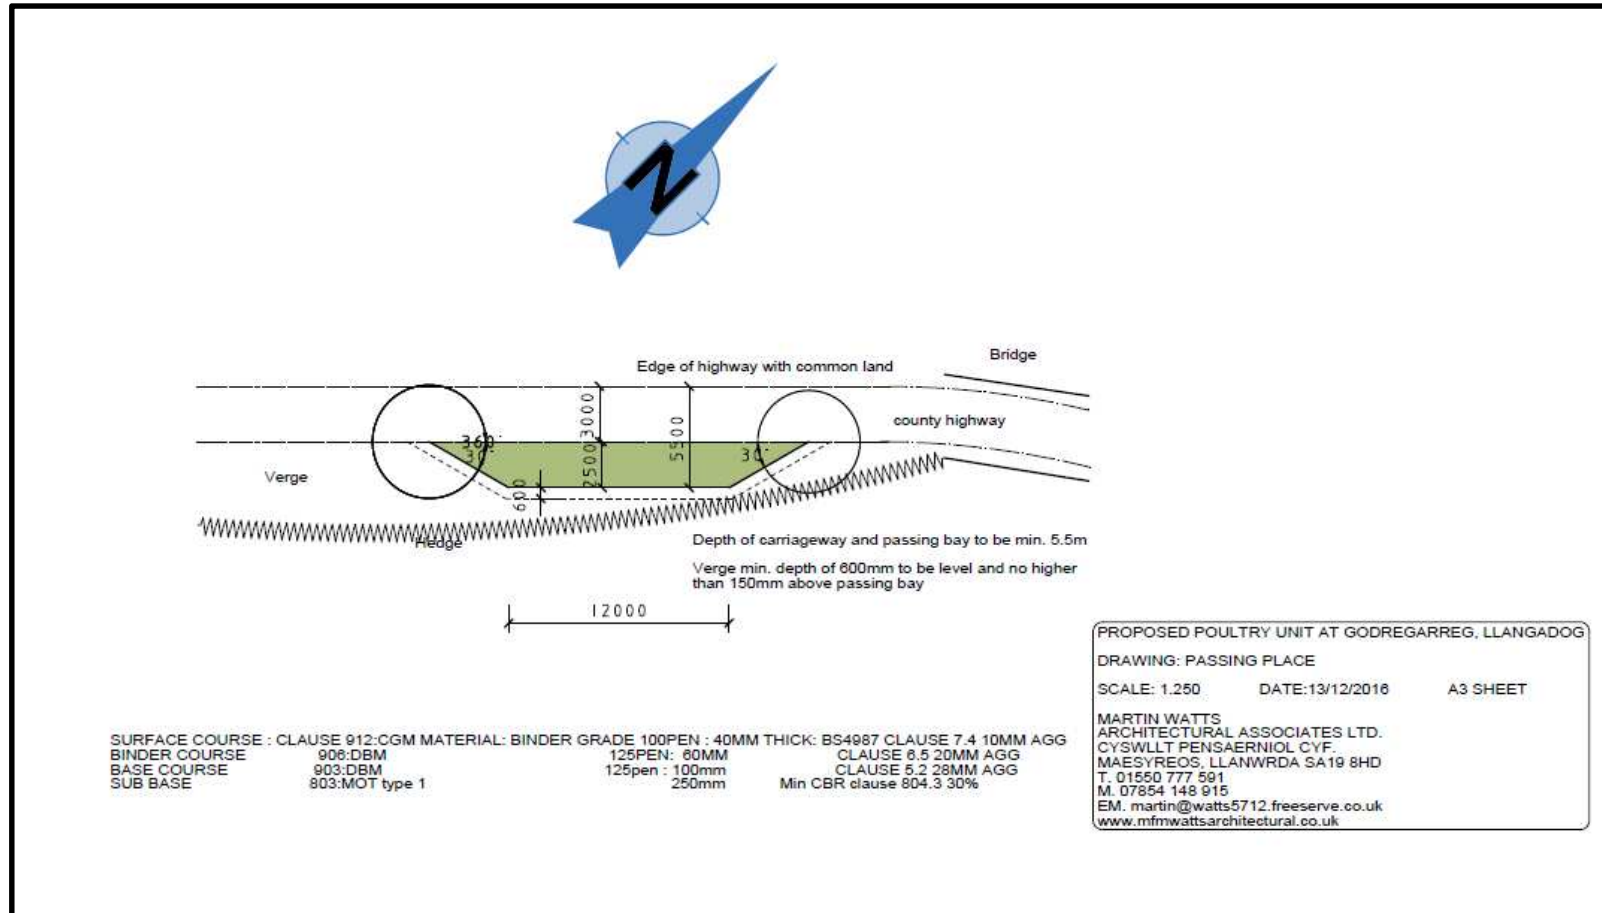


E/33695

HRV TRACKING PLAN

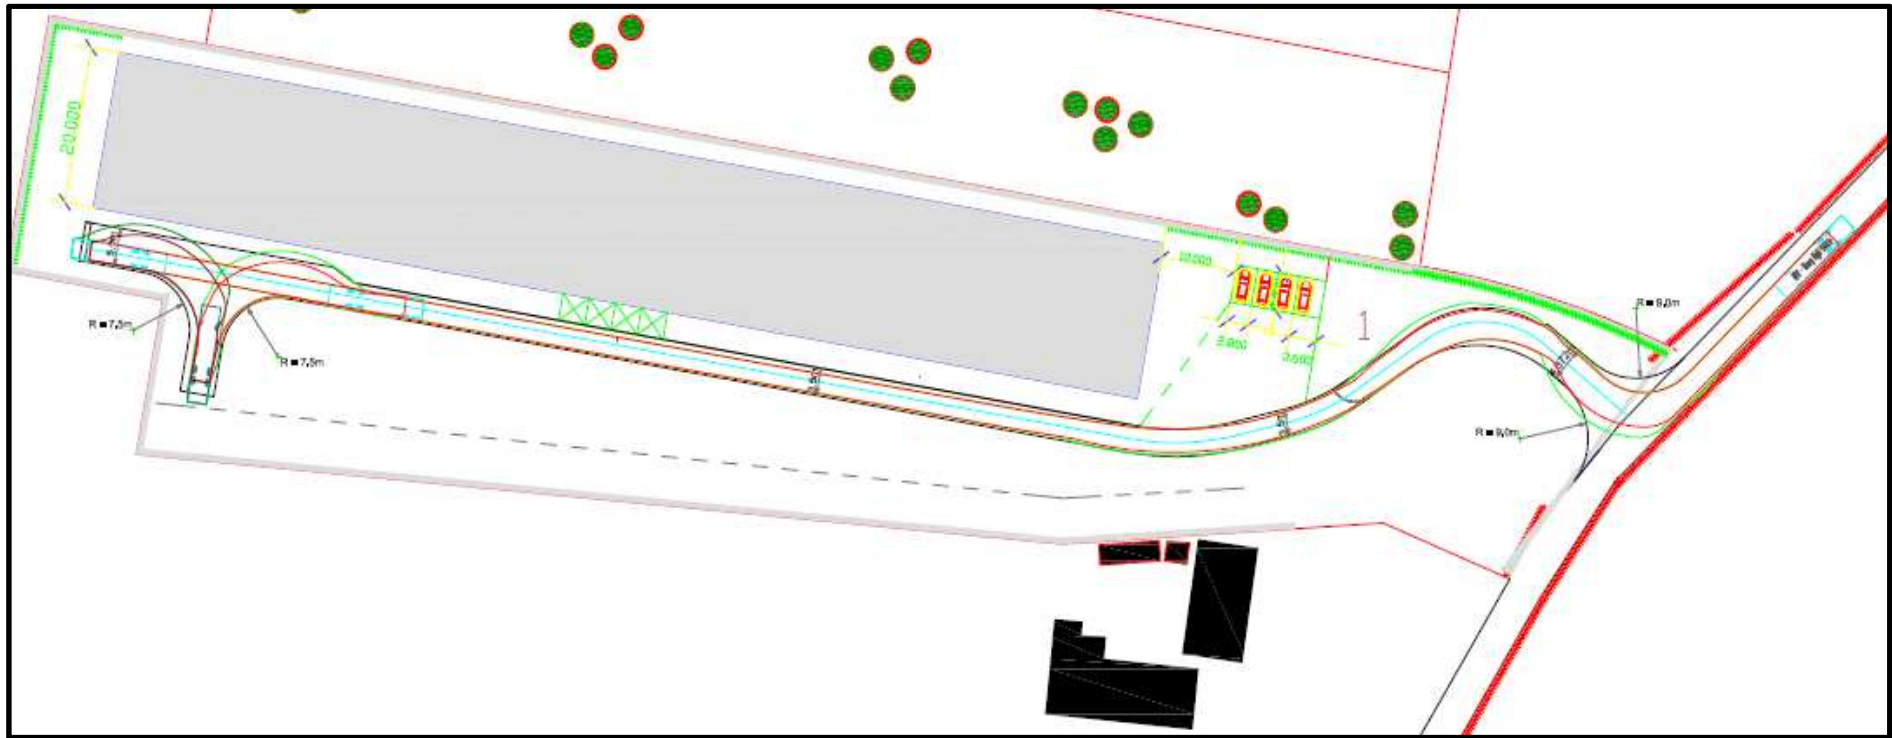

E/33695

HRV TRACKING PLAN

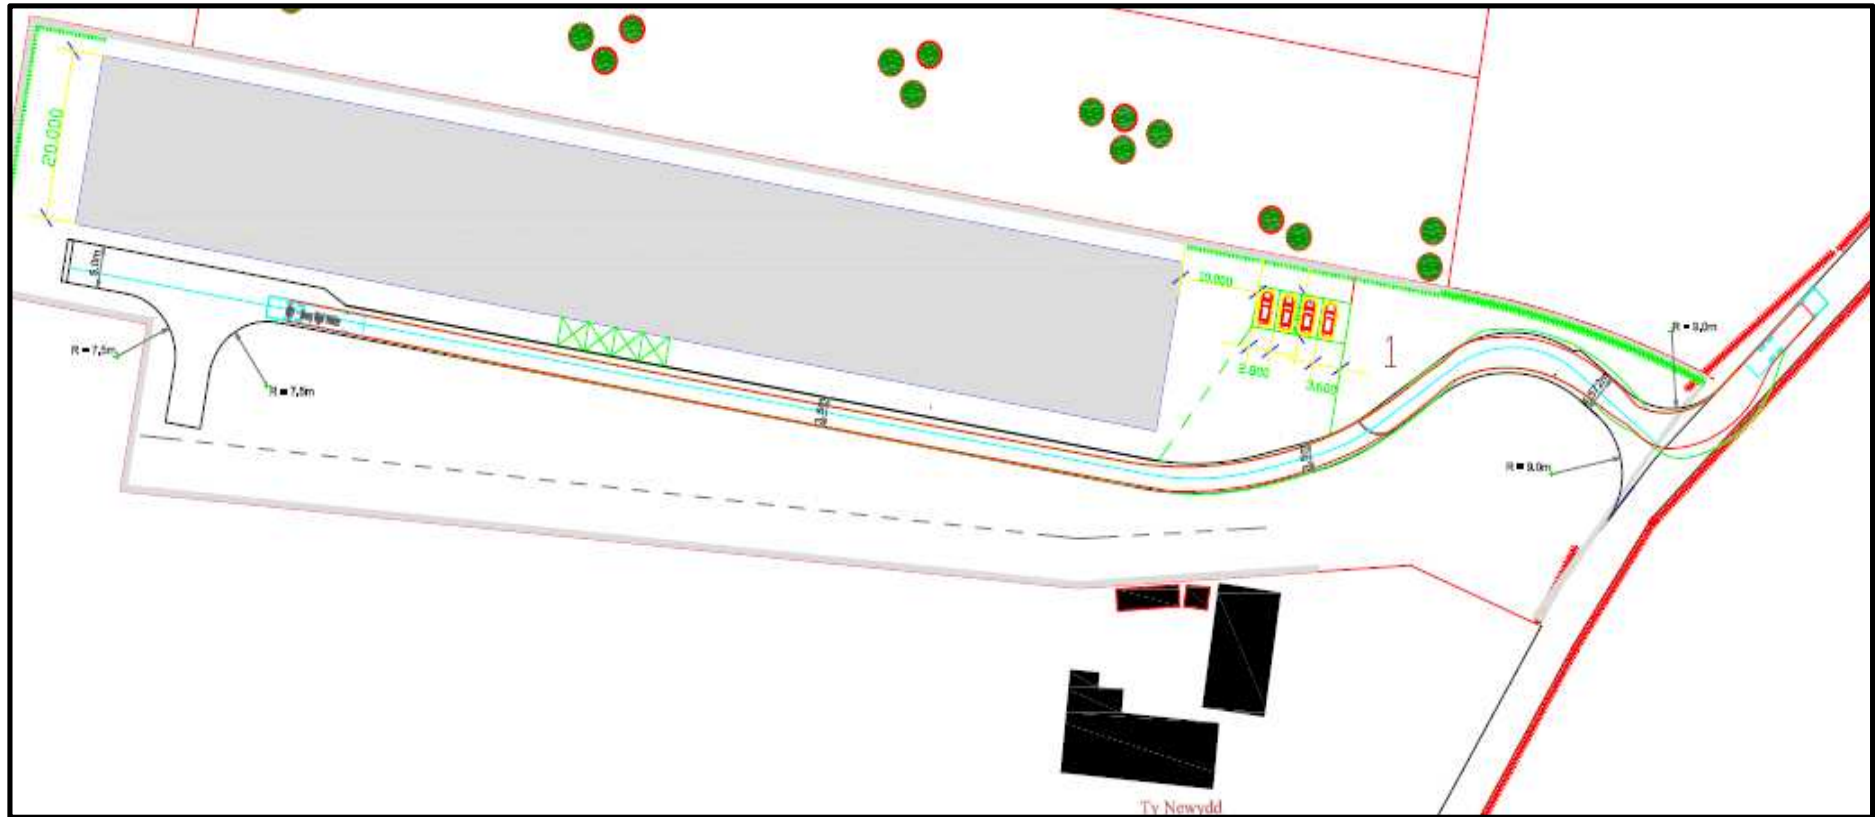



E/35527



A Better Place...Environment

E/35527


LOCATION PLAN

Penygroes Square

Penygroes CP School


Application Site

0 m
ft
1 : 2,500
258581.63, 213131.45

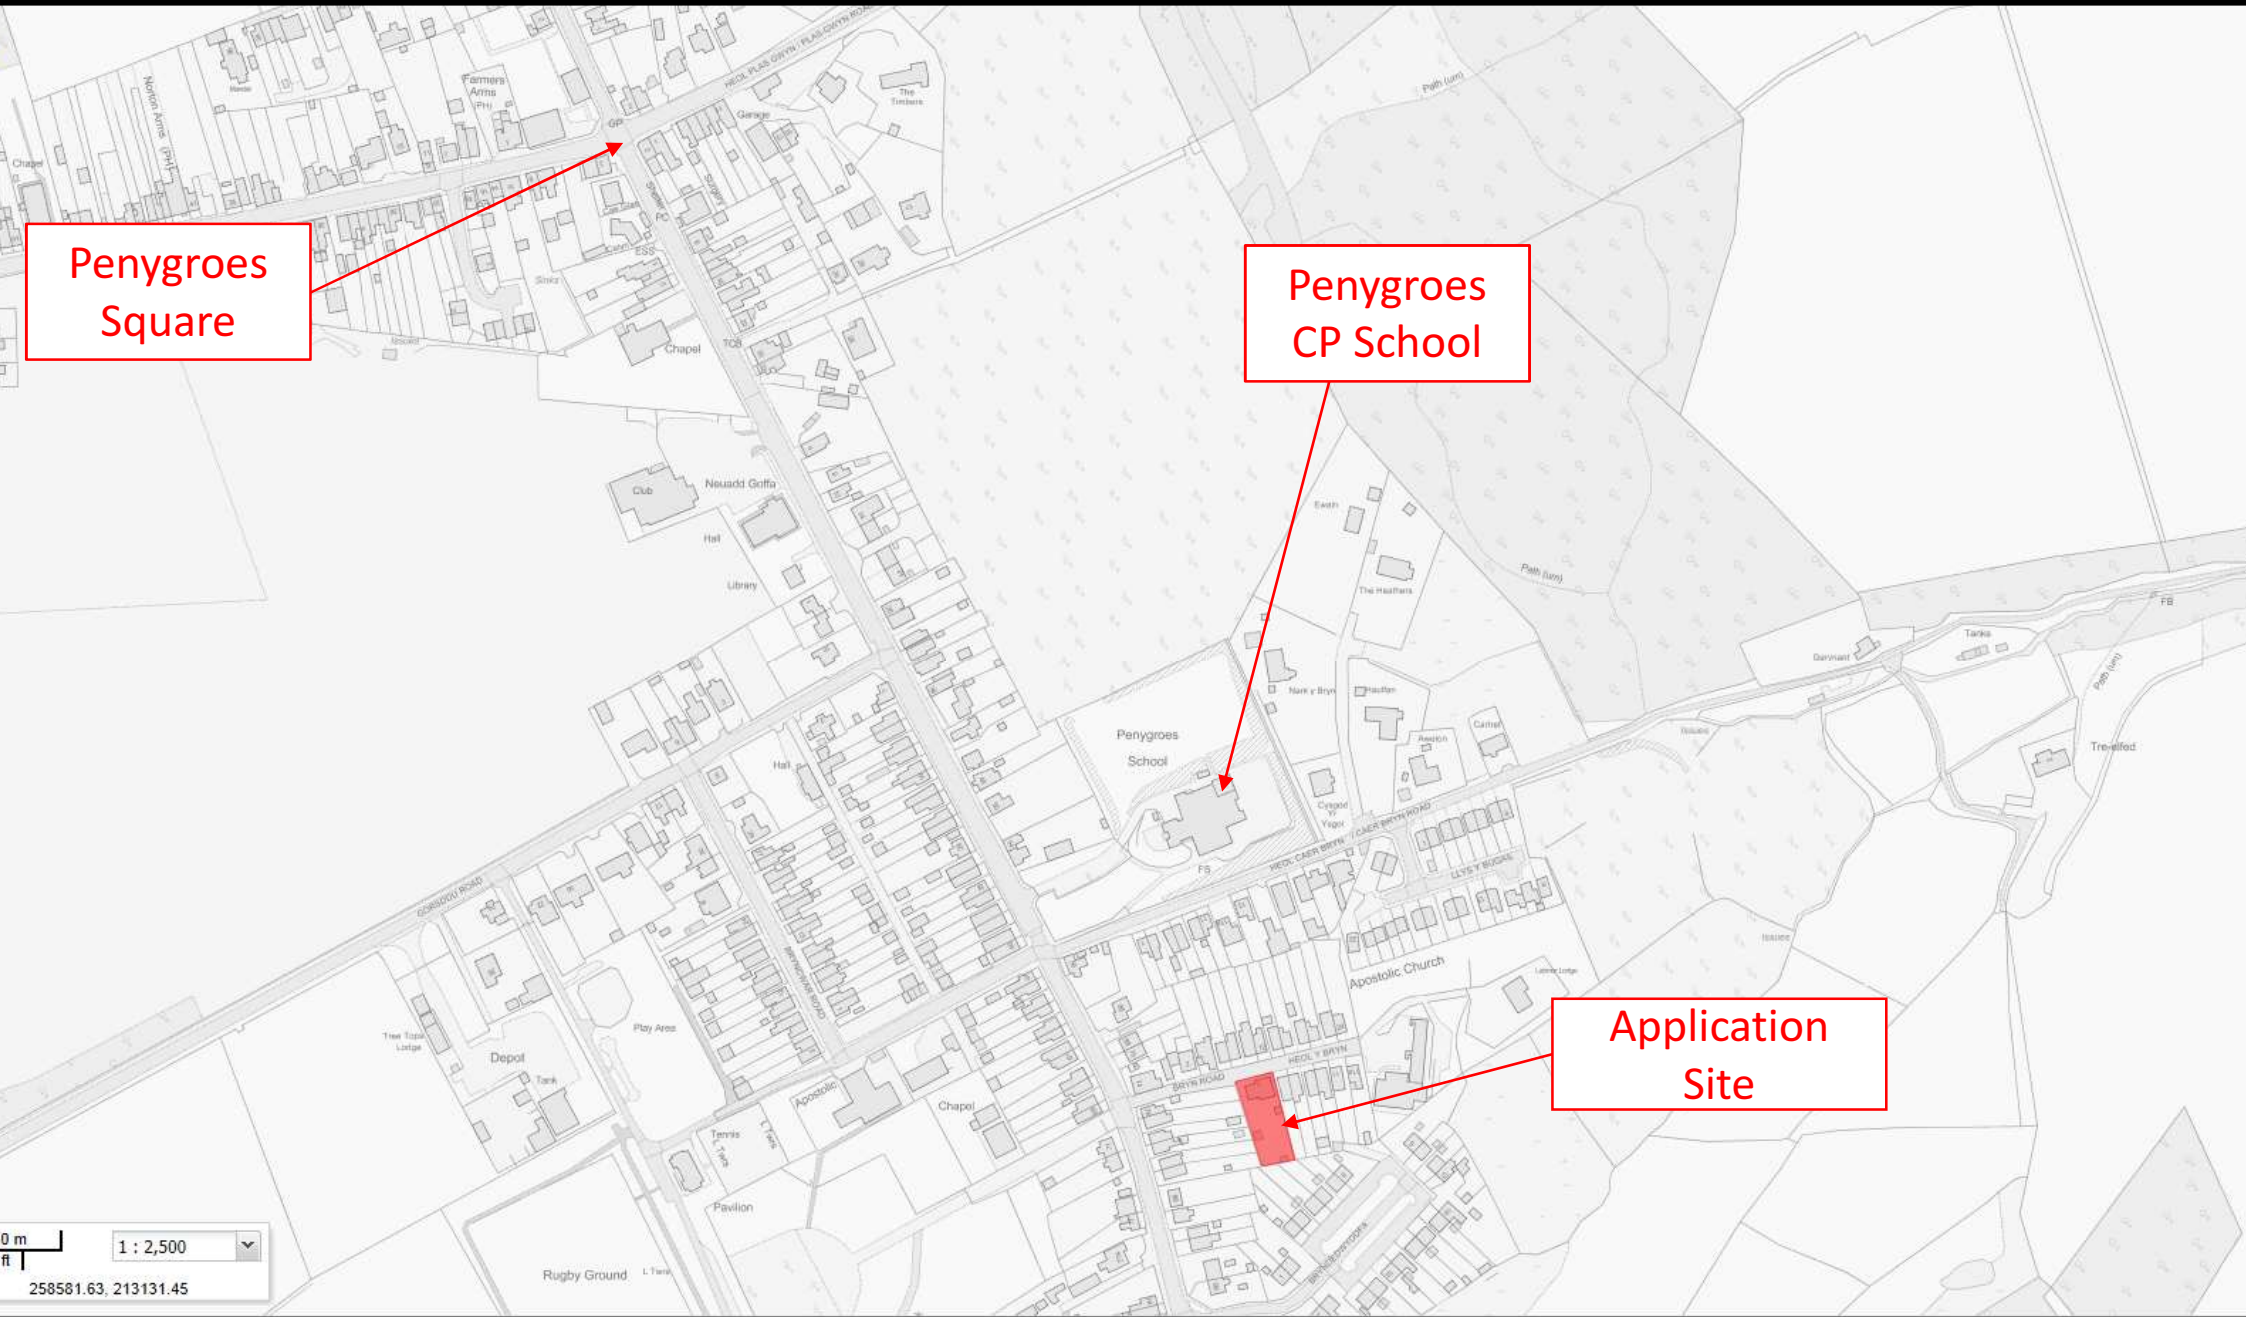

E/35527

SITE PLAN

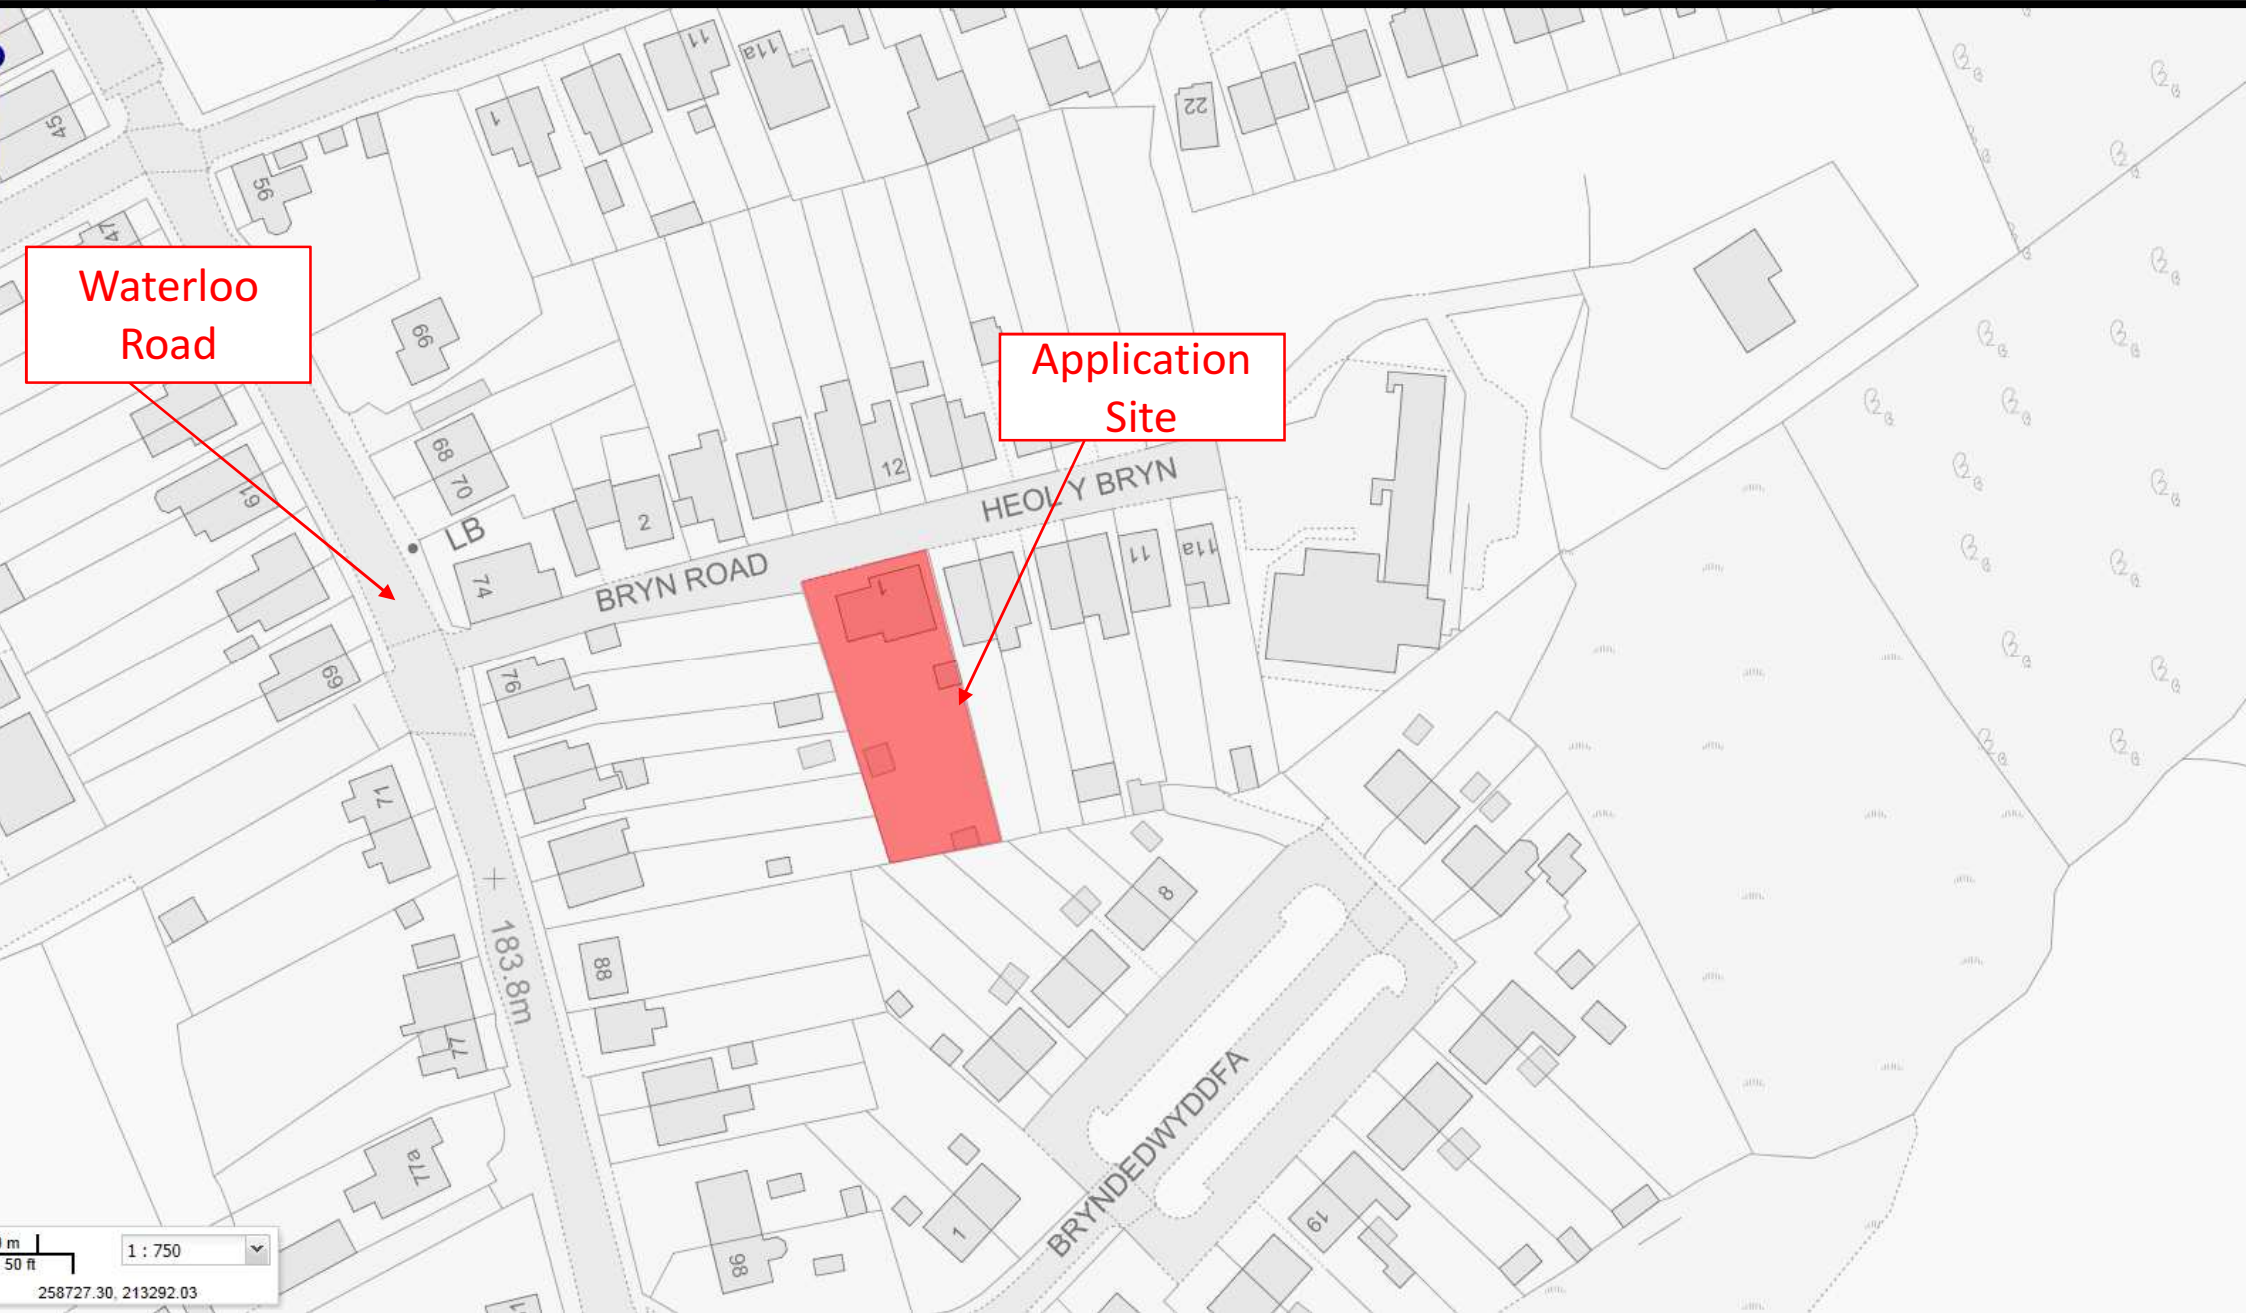

Waterloo Road

Application Site



E/35527 AERIAL PHOTO OF APPLICATION SITE




Application
Site

E/35527

SITE AND LOCATION PLAN

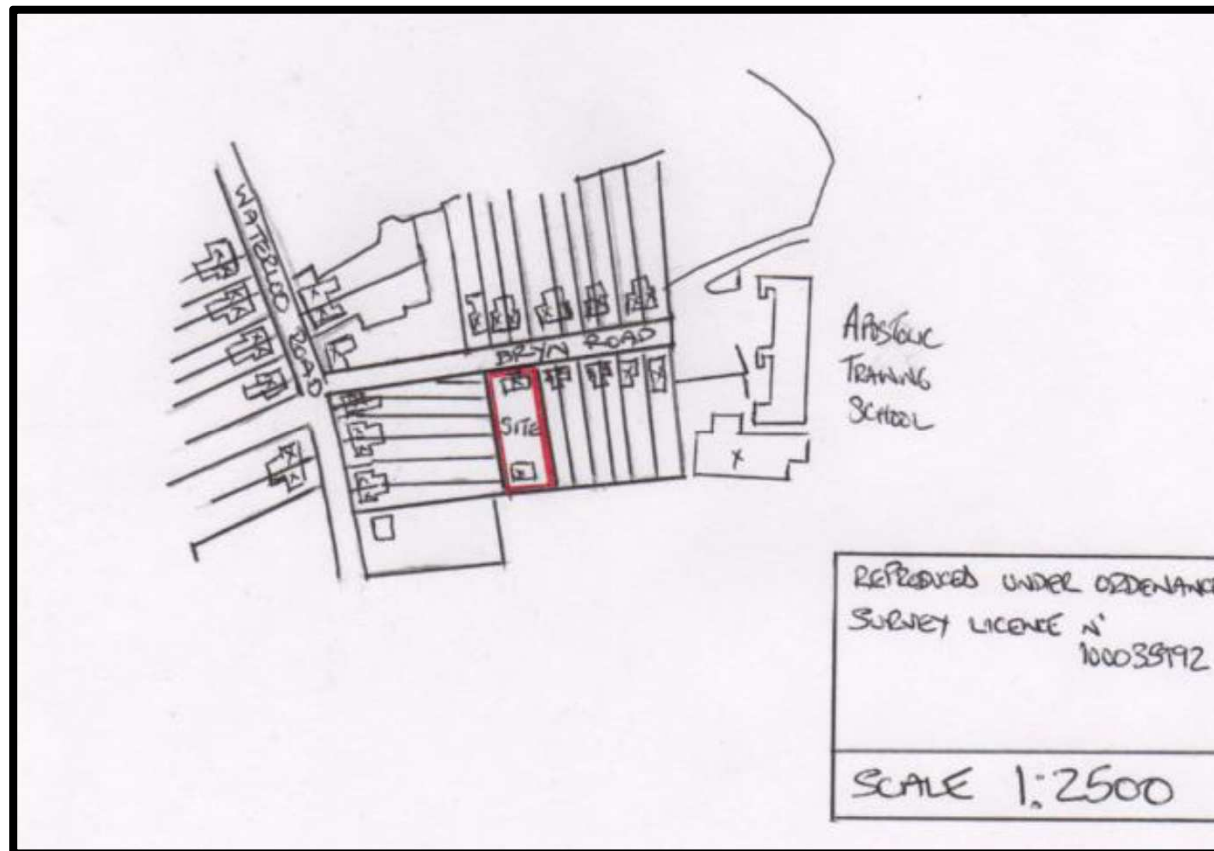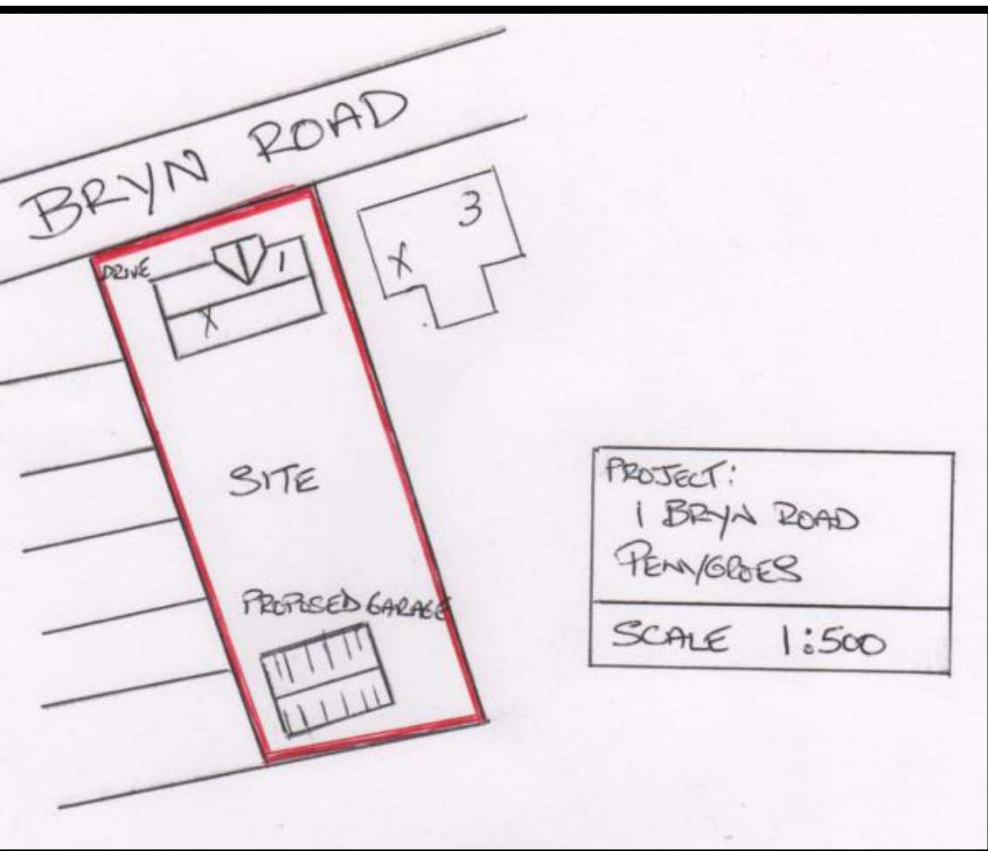


E/19051 ORIGINAL GARAGE ELEVATION PLANS

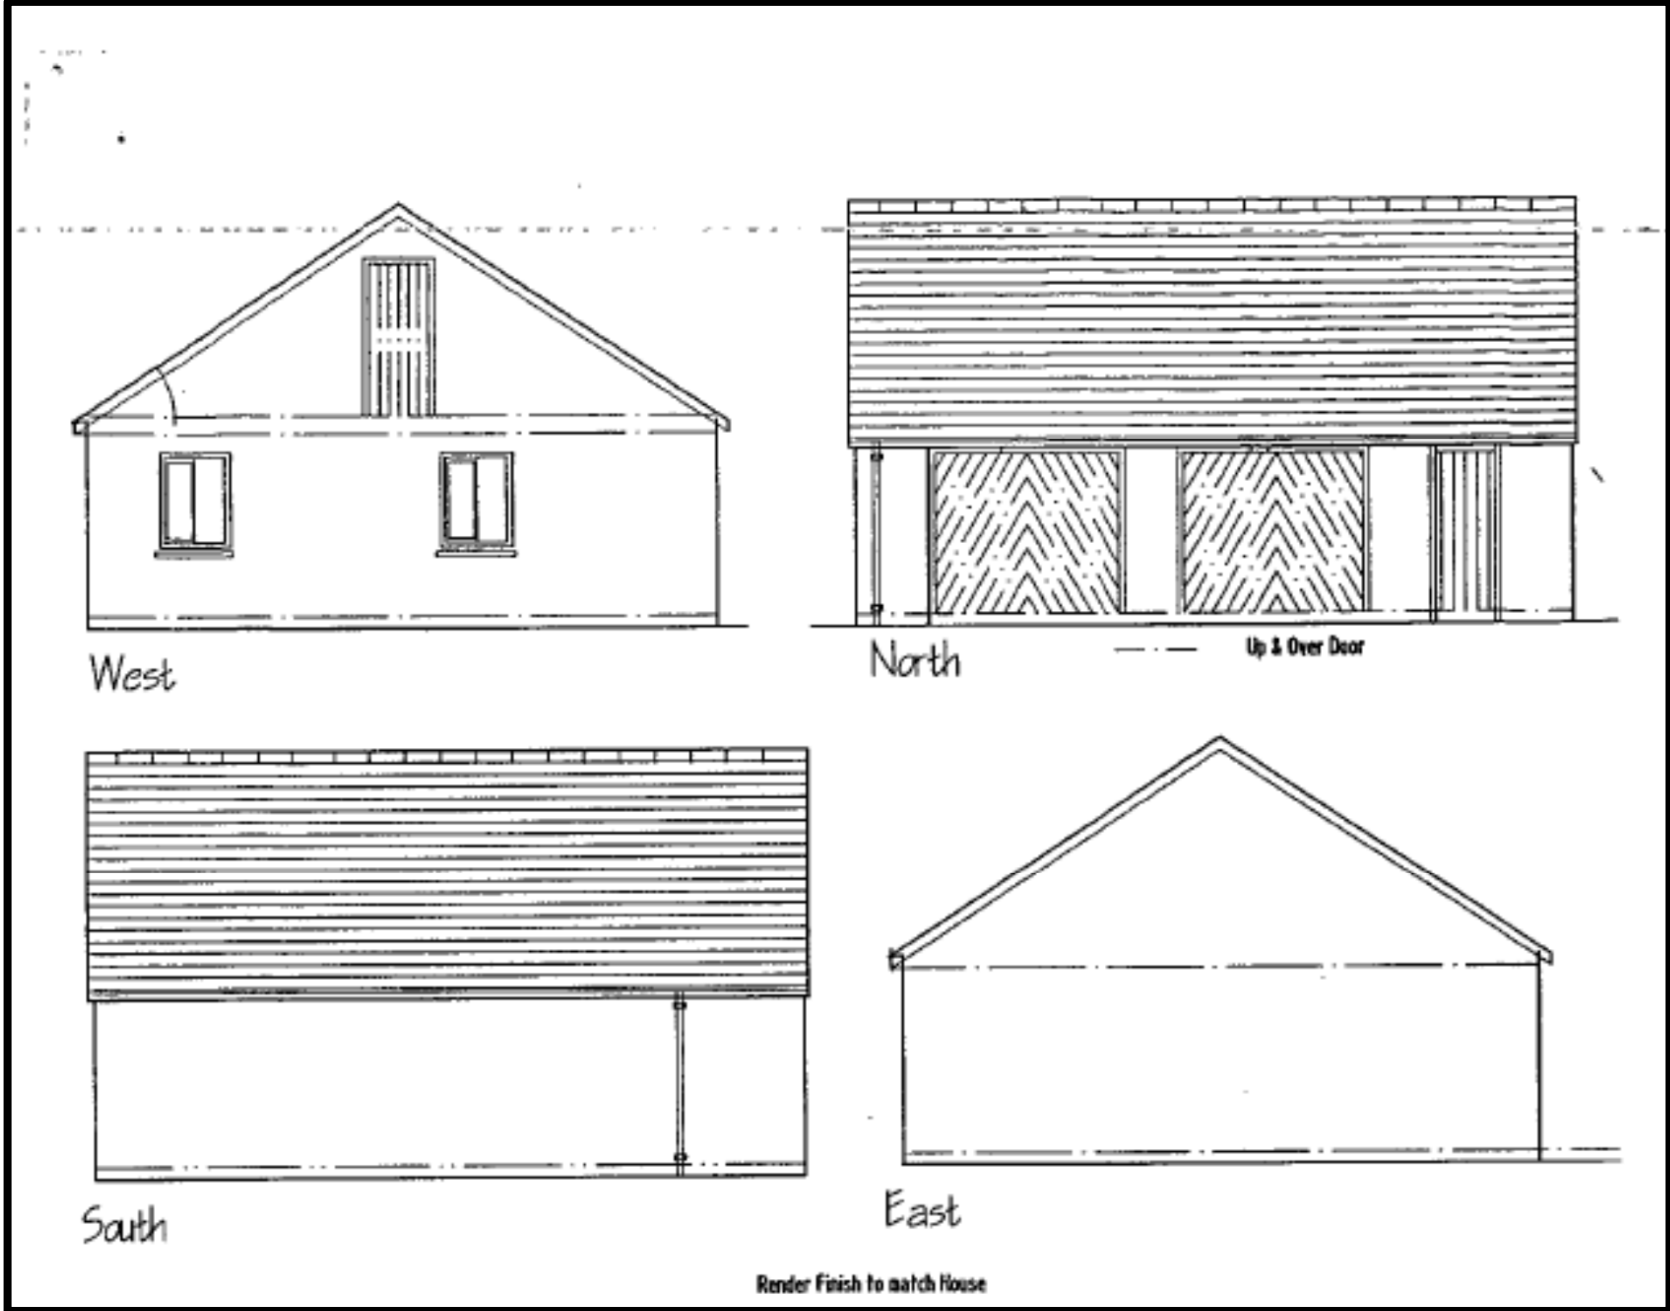


E/35527 PROPOSED GARAGE ELEVATION PLANS


BERESFORD HOUSE 1 BRYN ROAD PENYGOER CARMIS SAH47PW

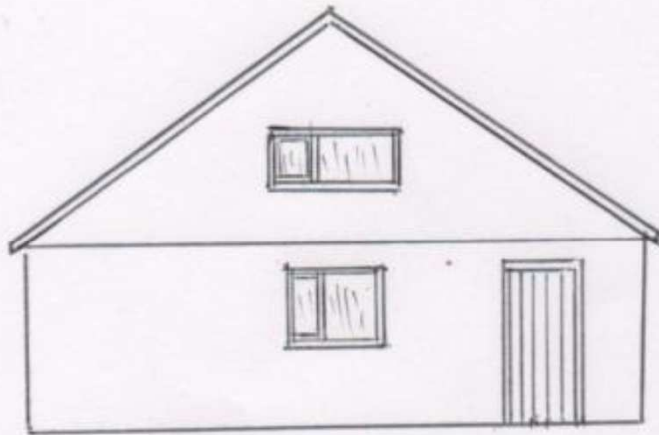


WEST

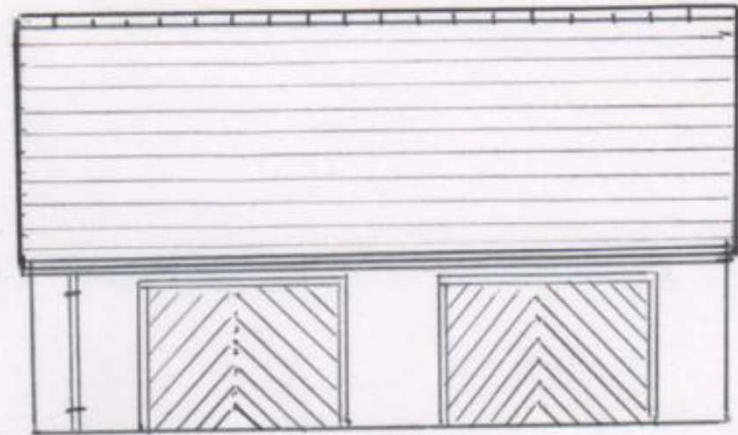

NORTH

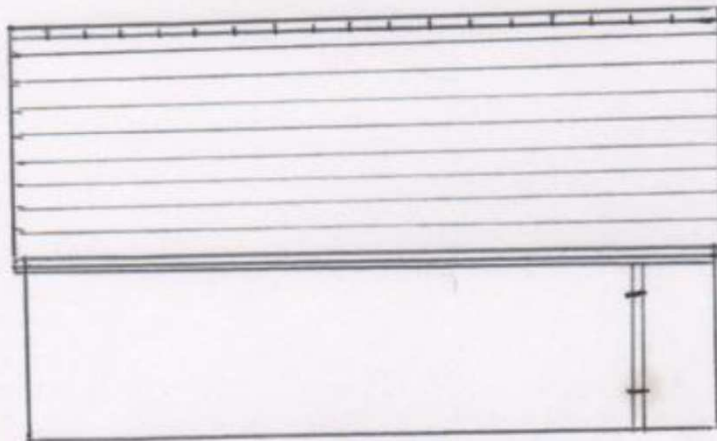



SOUTH

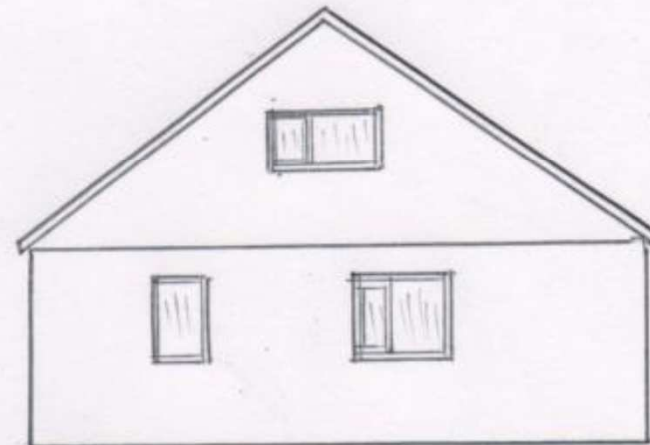

EAST

RENDER FINISH TO MATCH HOUSE

E/35527 PROPOSED GARAGE FLOOR PLANS

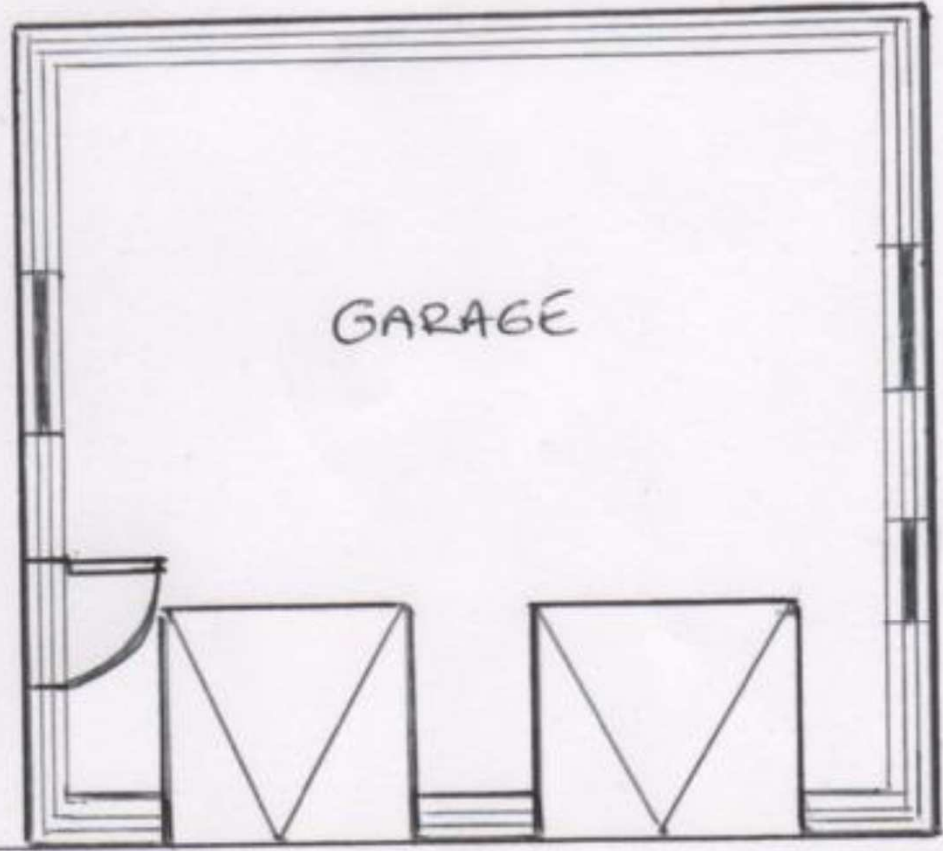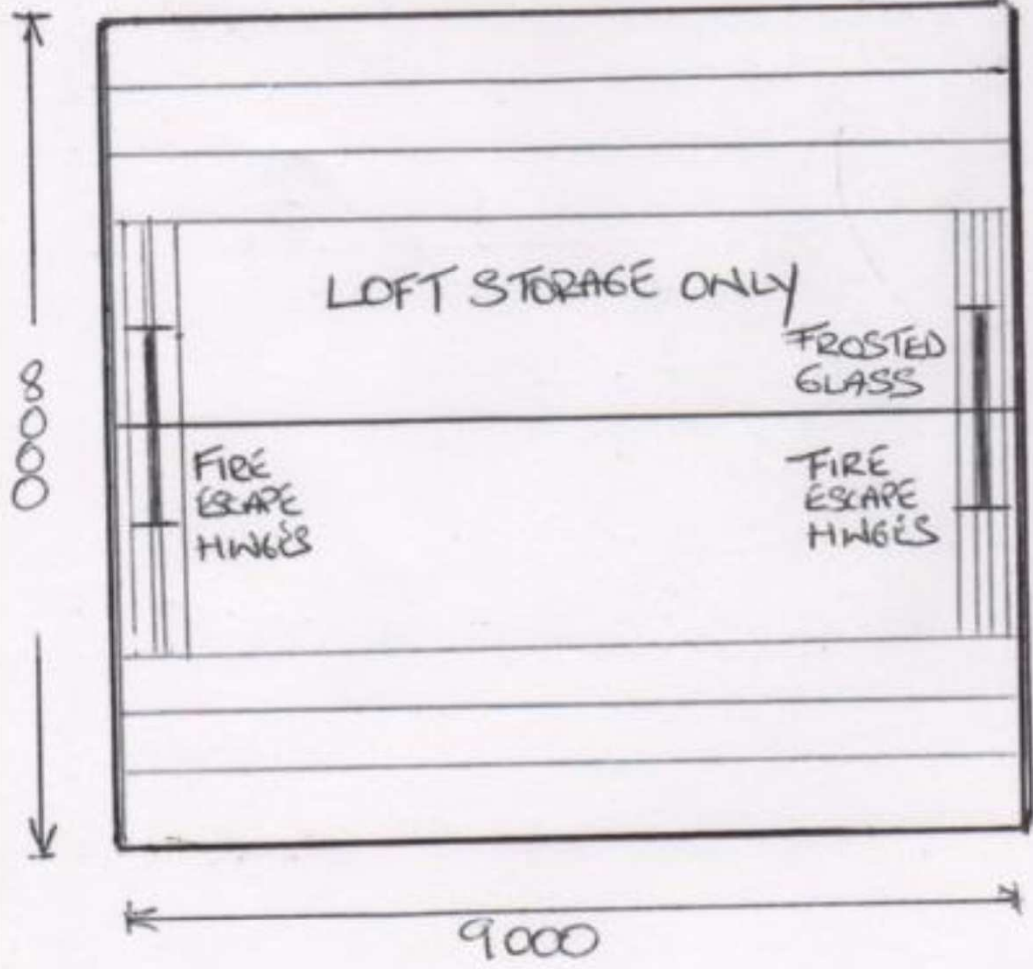

MARLEY ETERNIT SLATES

PROJECT: 1 BRYN ROAD PENYGOES
SCALE 1:100

E/35527

SITE PHOTO



E/35527

SITE PHOTO



E/35527

SITE PHOTO



E/35527

SITE PHOTO



E/35527

SITE PHOTO

