




S/34071

S/34071

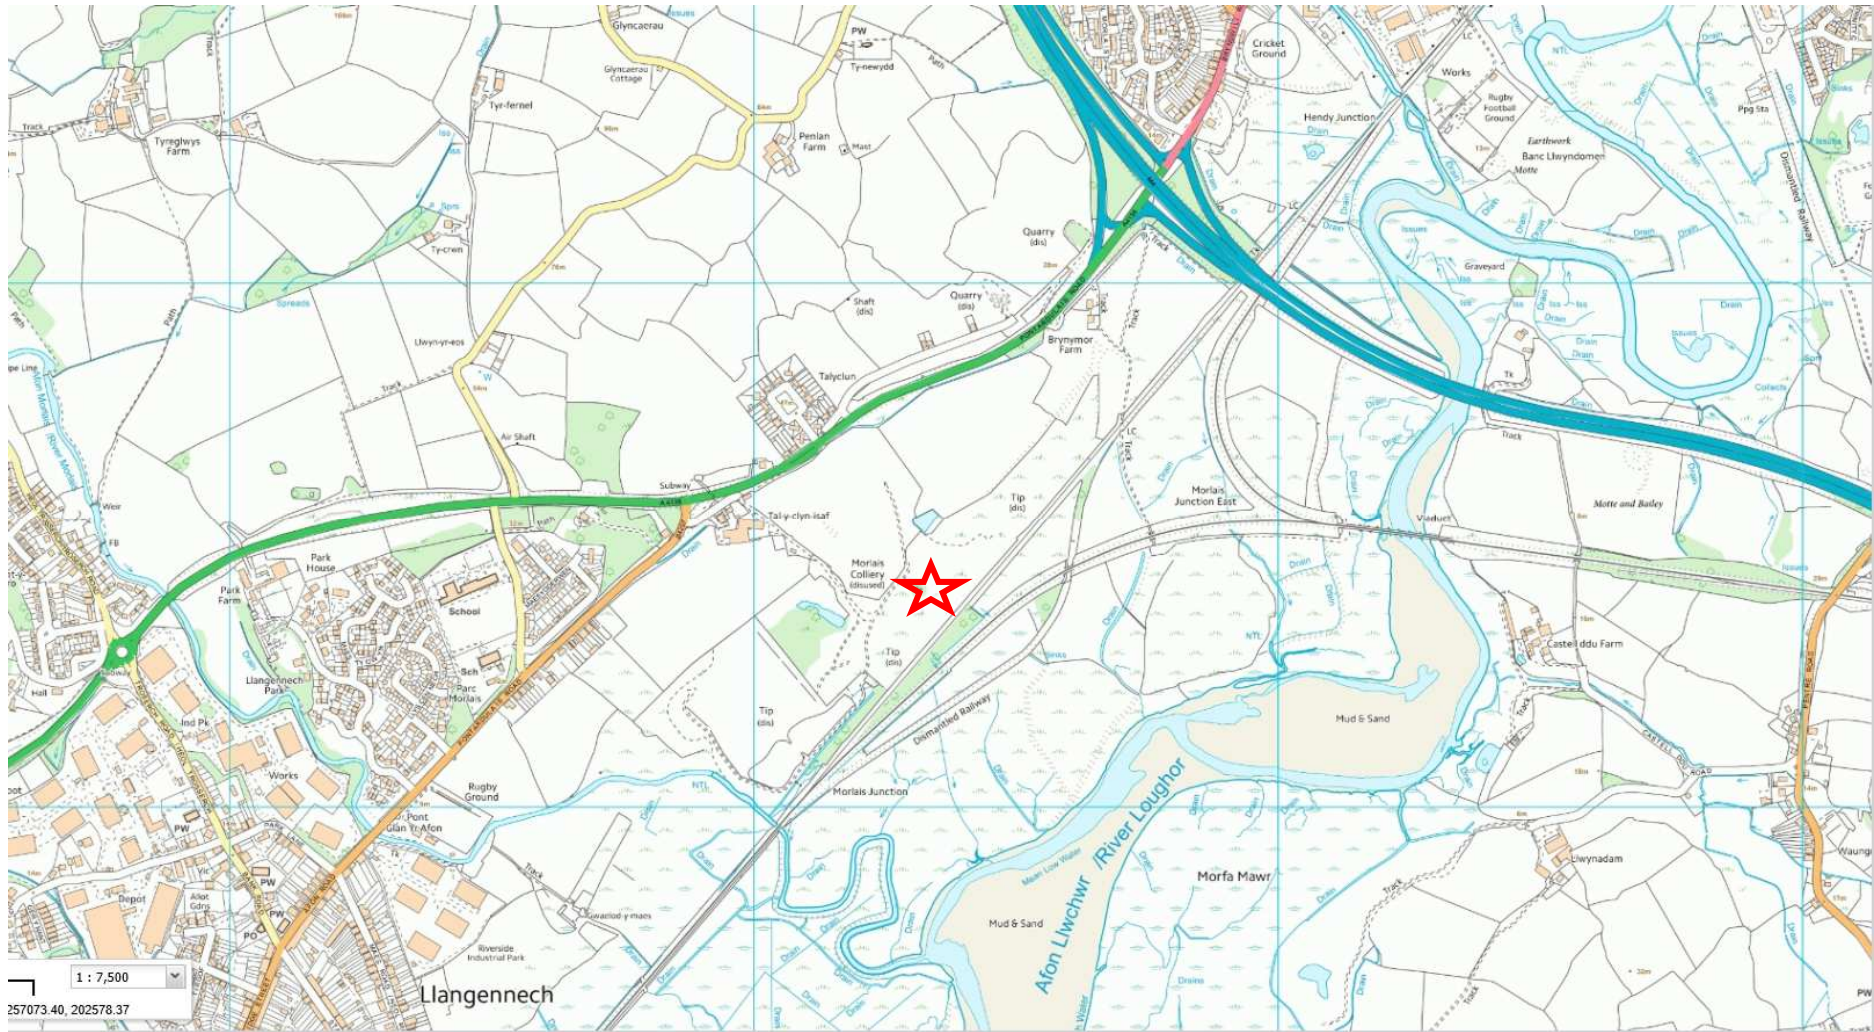


257073.40, 202578.37


S/34071



S/34071

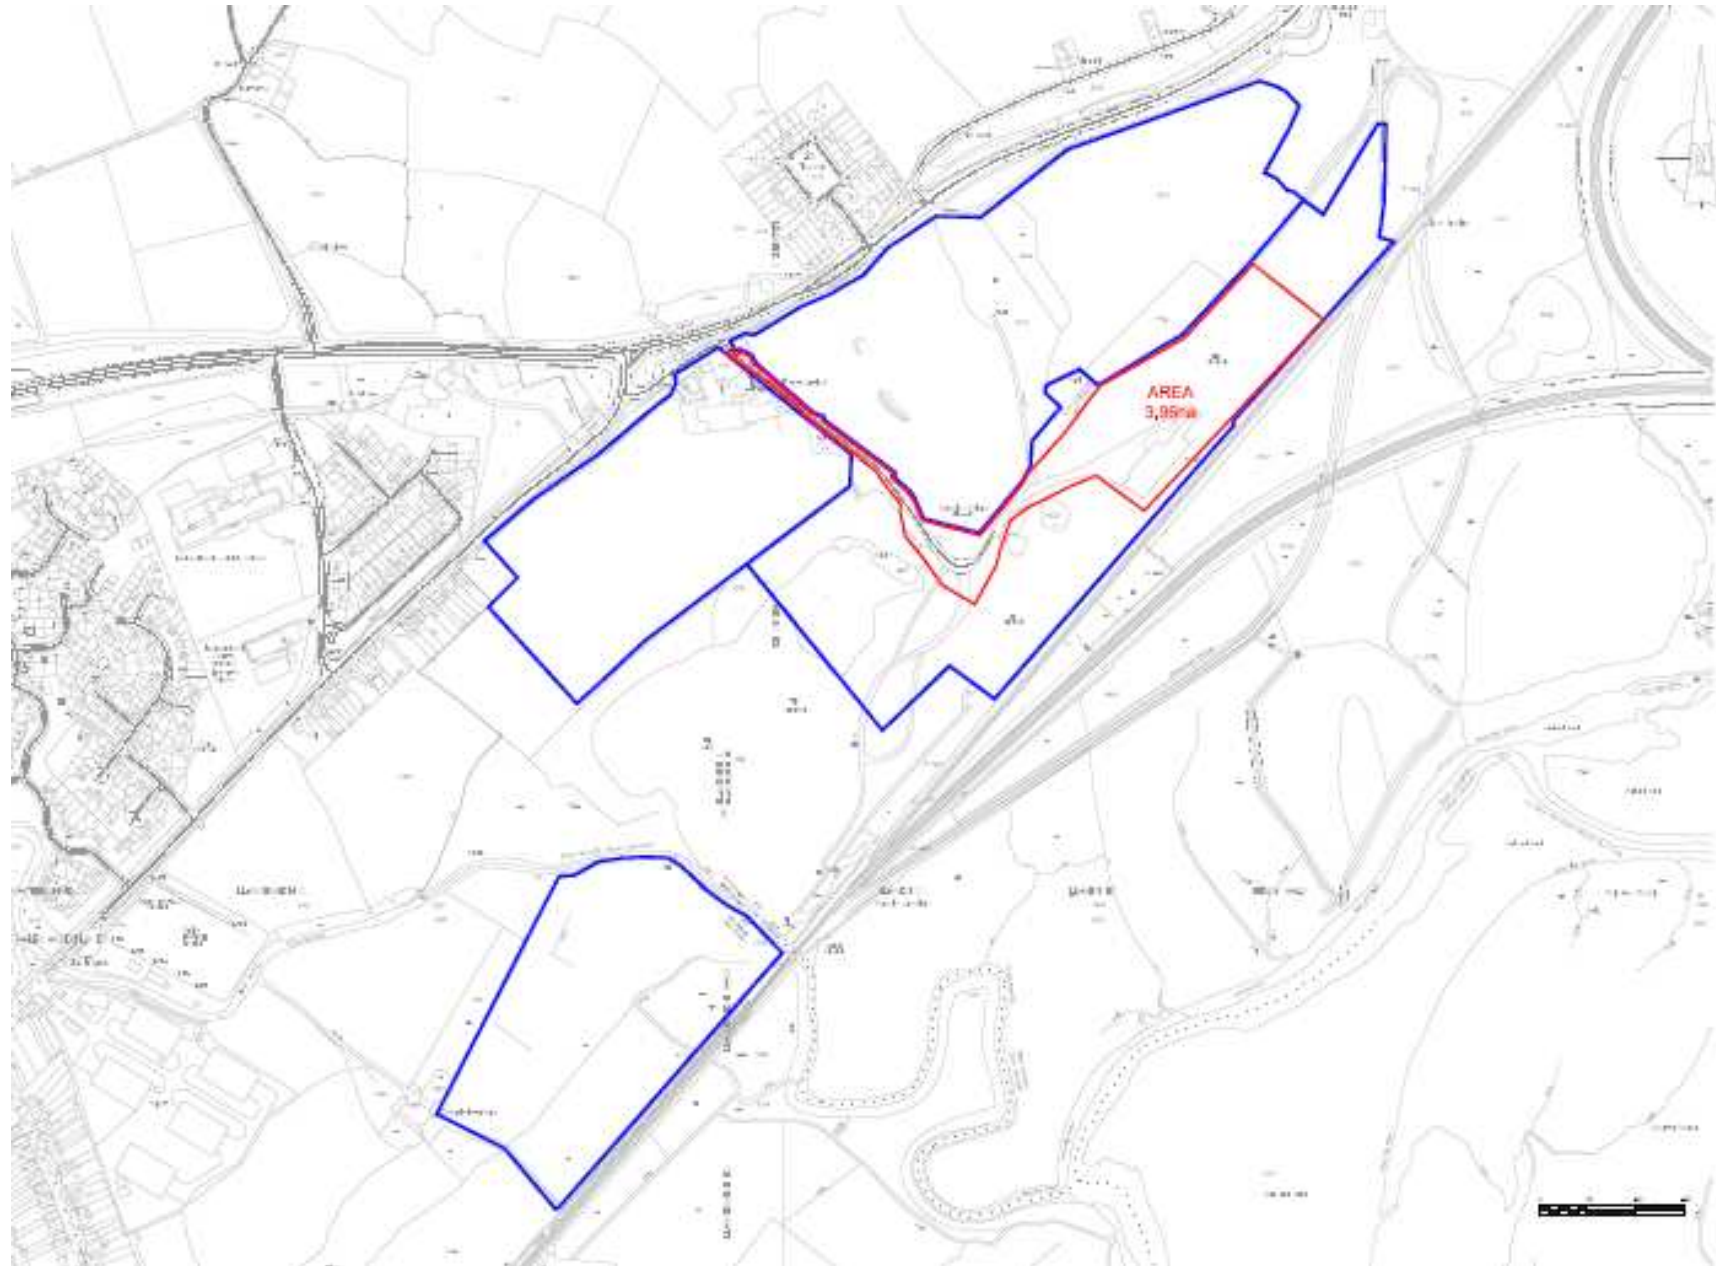

S/34071

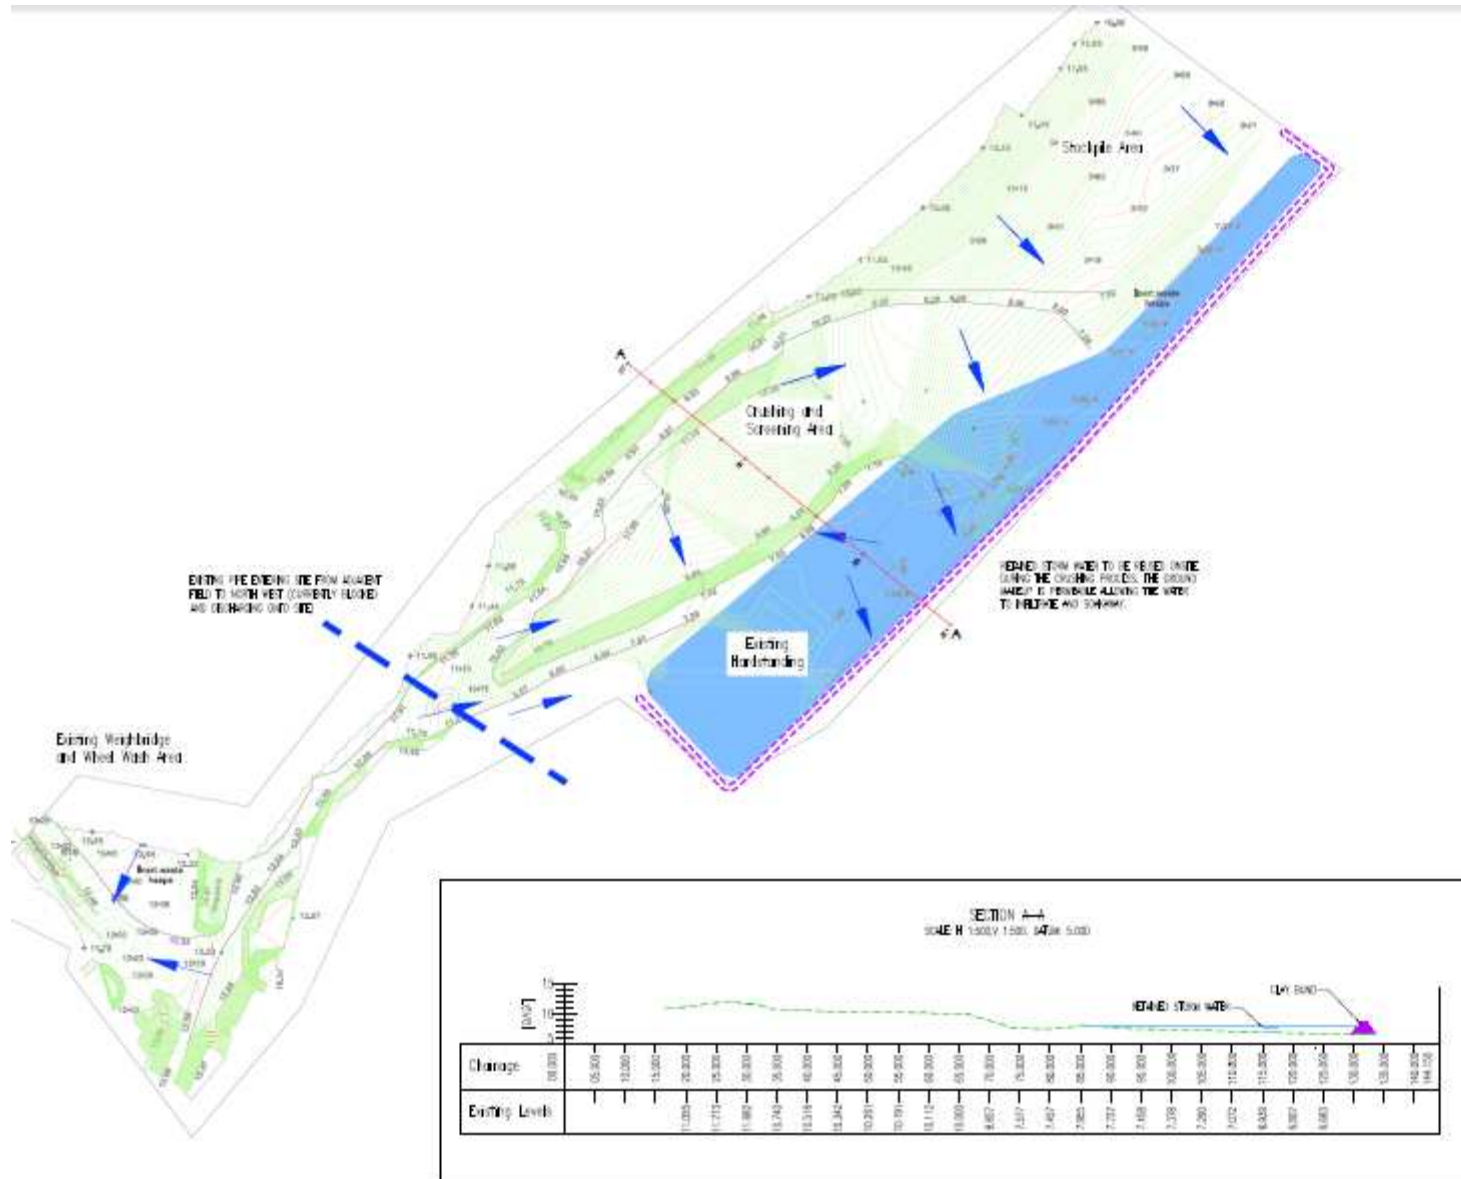

1. ALL DIMENSIONS ARE IN METRES UNLESS NOTED OTHERWISE
2. ALL LEVELS ARE IN METRES UNLESS NOTED OTHERWISE
3. ALL LEVELS REFER TO DRAINAGE DATUM UNLESS NOTED OTHERWISE
4. DO NOT SCALE FROM THE DRAWING UNLESS NOTED OTHERWISE
5. ANY DIMENSIONS TO BE REPORTED ARE GIVEN TO THE DIMENSION
6. THE DRAWING TO BE VIEWED IN CONJUNCTION WITH ALL RELEVANT AGREEMENTS, SUBCONTRACTS AND SPECIFICATIONS AND SPECIFICATIONS
7. THE DRAWING IS COPYRIGHT © INTRADO ROBBS CONSULTING ENGINEERS

LEGEND

- OVERLAND FLOW DIRECTION
- AREA OF POSSIBLE FUTURE STORM WATER
- 10% MIN CLAY BOND

EXISTING FLOWING LINE FROM MARKET FIELD TO NORTH WEST (CURRENTLY BLOCKED) AND CHANGING INTO DYE

FUTURE STORM WATER TO BE DIVERTED INTO EXISTING DRAINAGE SYSTEMS. THE DRAINAGE CHANNELS SHOULD BE LOCATED ALONG THE BOUNDARY TO FUTURE AND EXISTING.

REV.	DESCRIPTION	BY	CHKD

intrado **robbs**
Consulting Engineers

Staff
JCR PLANNING

Project
FORMER MORLAIS COLLIERY, LLANGENNECH

As Issued
PROPOSED SITE LAYOUT PLAN

DATE	SCALE	CAD	DATE

Submittal			
Table			

IR16070 001 B

S/34071



EXISTING HEDGEROW ALONG NORTH-WESTERN BOUNDARY OF SITE REQUIRES JUDICIOUS MANAGEMENT AND RENOVATION INCLUDING "GAPPING-UP", COPPING, LAYING AND DEAD WOOD REMOVAL.

DOMINANT SPECIES - CRATAEGUS MONOZYMA

NATIVE HEDGEROW GAPPING UP
- DOUBLE STAGGERED ROW

PLANTS OF NATIVE SPECIES SHOULD BE SMALL BUSHY HEDGING TRANSPLANTS (450MM - 800MM) PLANTED 250MM APART - AND IN A DOUBLE-STAGGERED ROW - 300MM APART (APPROX. 9 NO PLANTS PER METRE)

PLANTS TO BE NOTCH PLANTED INTO EXISTING GROUND AND WATERED

MULCH THE BASE OF THE HEDGE AFTER PLANTING TO RETAIN MOISTURE AND REDUCE WEED COMPETITION.

PROTECT FROM STOCK WITH FENCING.

ALLOW TO GROW FOR MIN 3 YEARS BEFORE STAGED LAYING

HEDGEROW MIX

CRATAEGUS MONOZYMA (HAWTHORN) TRANSPLANT	85%	BR	1+2,
CORYLUS AVELLANA (HAZEL) 2. BRANCHED, 4 BREAKS	10%	BR	1+
ILEX AQUIFOLIUM (HOLLY) LEADER WITH LATERALS	2%	3L	
DOG ROSE (ROSA CANINA) 1, 60 - 80 CM, 3 BREAKS	3%	BR	1+

HEDGEROW REJUVENATION

LAND AT FORMER MORLAIS COLLIERY,
LLANGENNECH

SCALE 1:200 @ A3
DRAWING NO GEN/JG/18/06/125

JULY 2018

ICR

S/34071



S/34071



S/34071



S/34071



S/34071



S/34071



2016. 7. 7 13:14

S/34071



S/34071



