

S/35791


S/35791



S/35791



SITE AREA APPROX. 620 SQ M
GRID REF SN 48261 01046

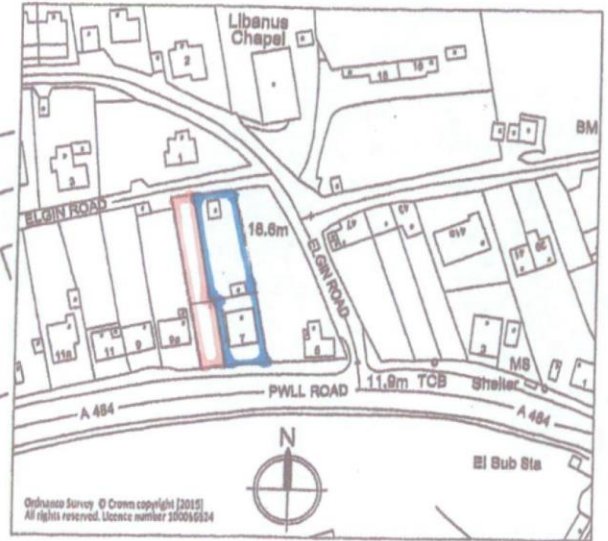

S/35791




PWLL ROAD

S/35791

PROJECT: LAND ADJACENT TO 7 PWLL ROAD, LLANBLLI

SCALE:
1:100

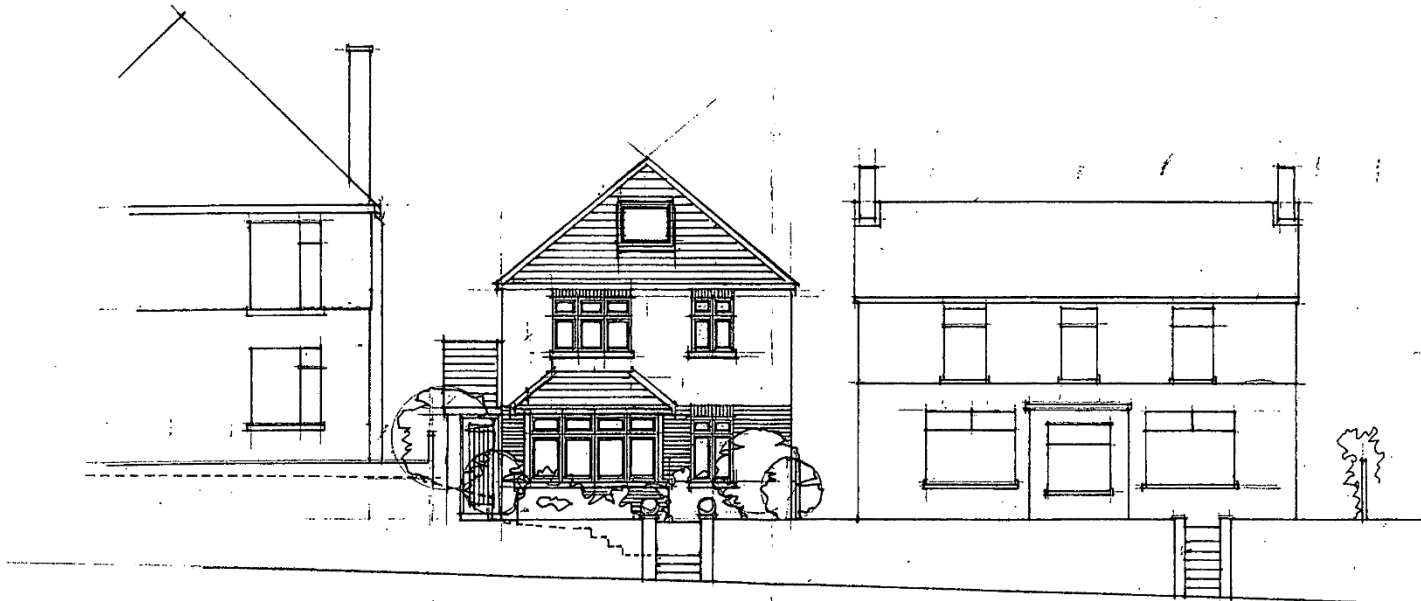

NEW DWELLING.




Nº 7 PWLL ROAD.

DRG TITLE:
DRG No:

S/35791

LAND ADJACENT TO 7 PULL ROAD, LLANELLI

SCALE:
1:100

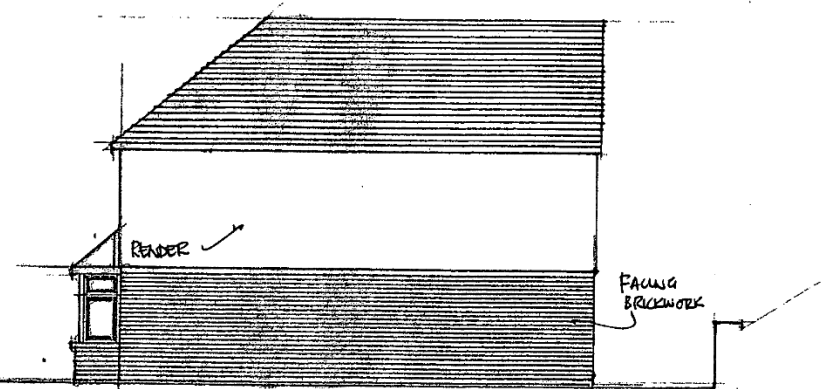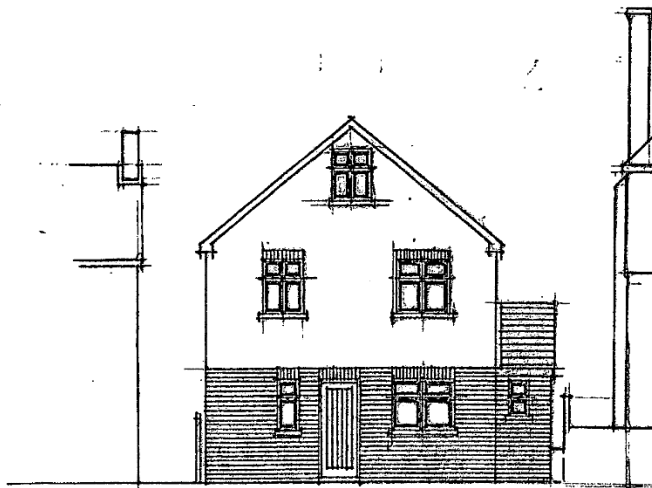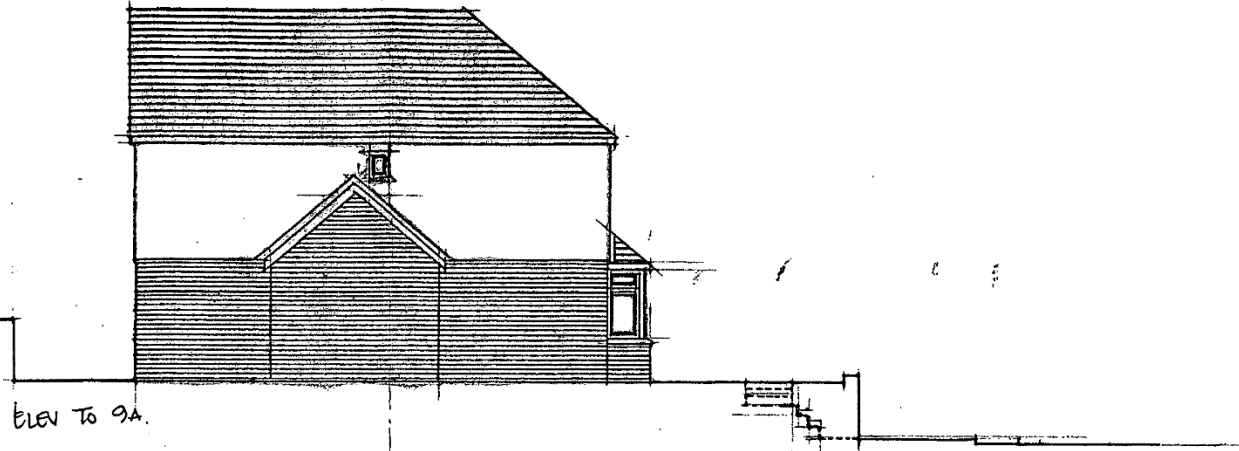

REAR ELEV.

ELEV TO 7 PULL RD

DRG TITLE:

DRG No:

S/35791



S/35791



S/35791



S/35791



S/35791



S/35791

