



---

***CEISIADAU YR ARGYMHELLIR EU  
BOD YN CAEL EU CYMERADWYO***

**APPLICATIONS RECOMMENDED  
FOR APPROVAL**



**S/35962**

**S/35962**





# S/35962




# S/35962






# S/35962

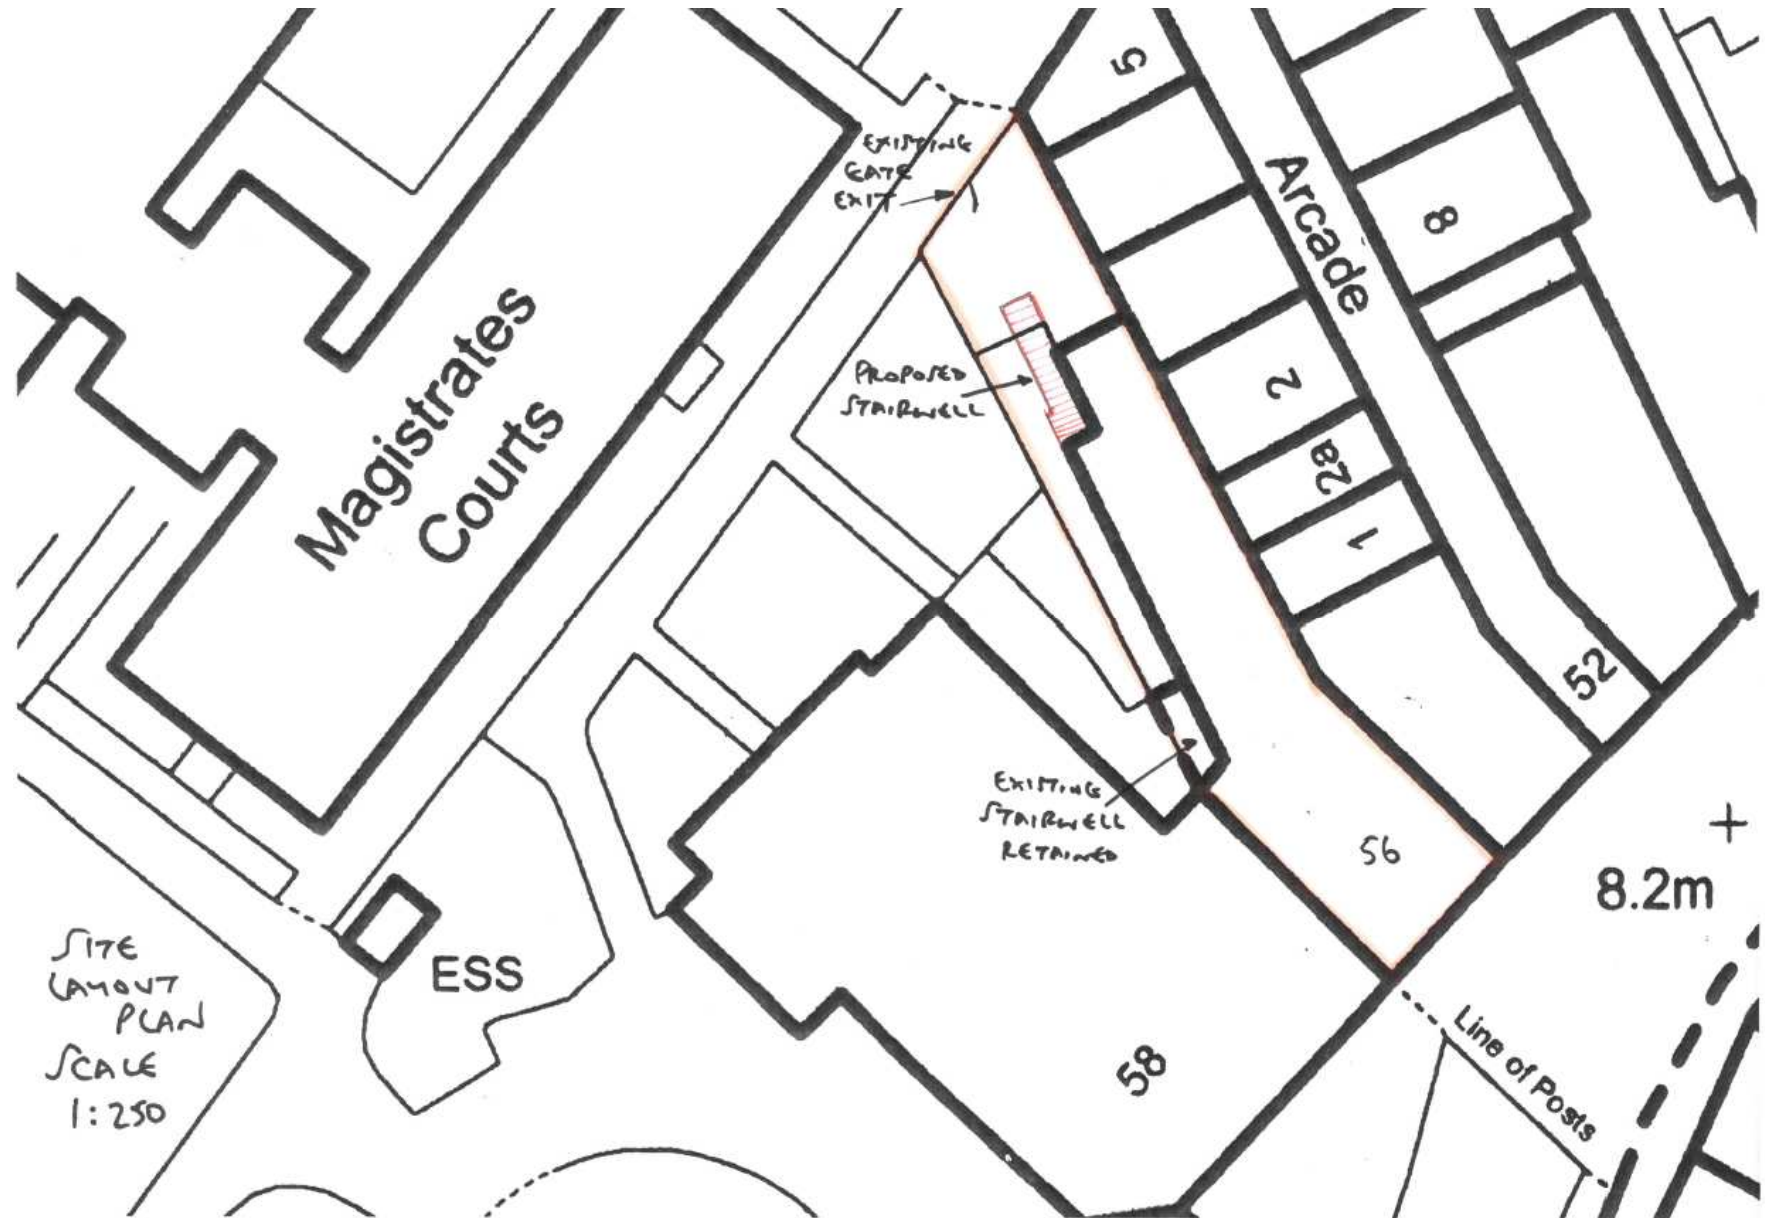

# S/35962

# Existing

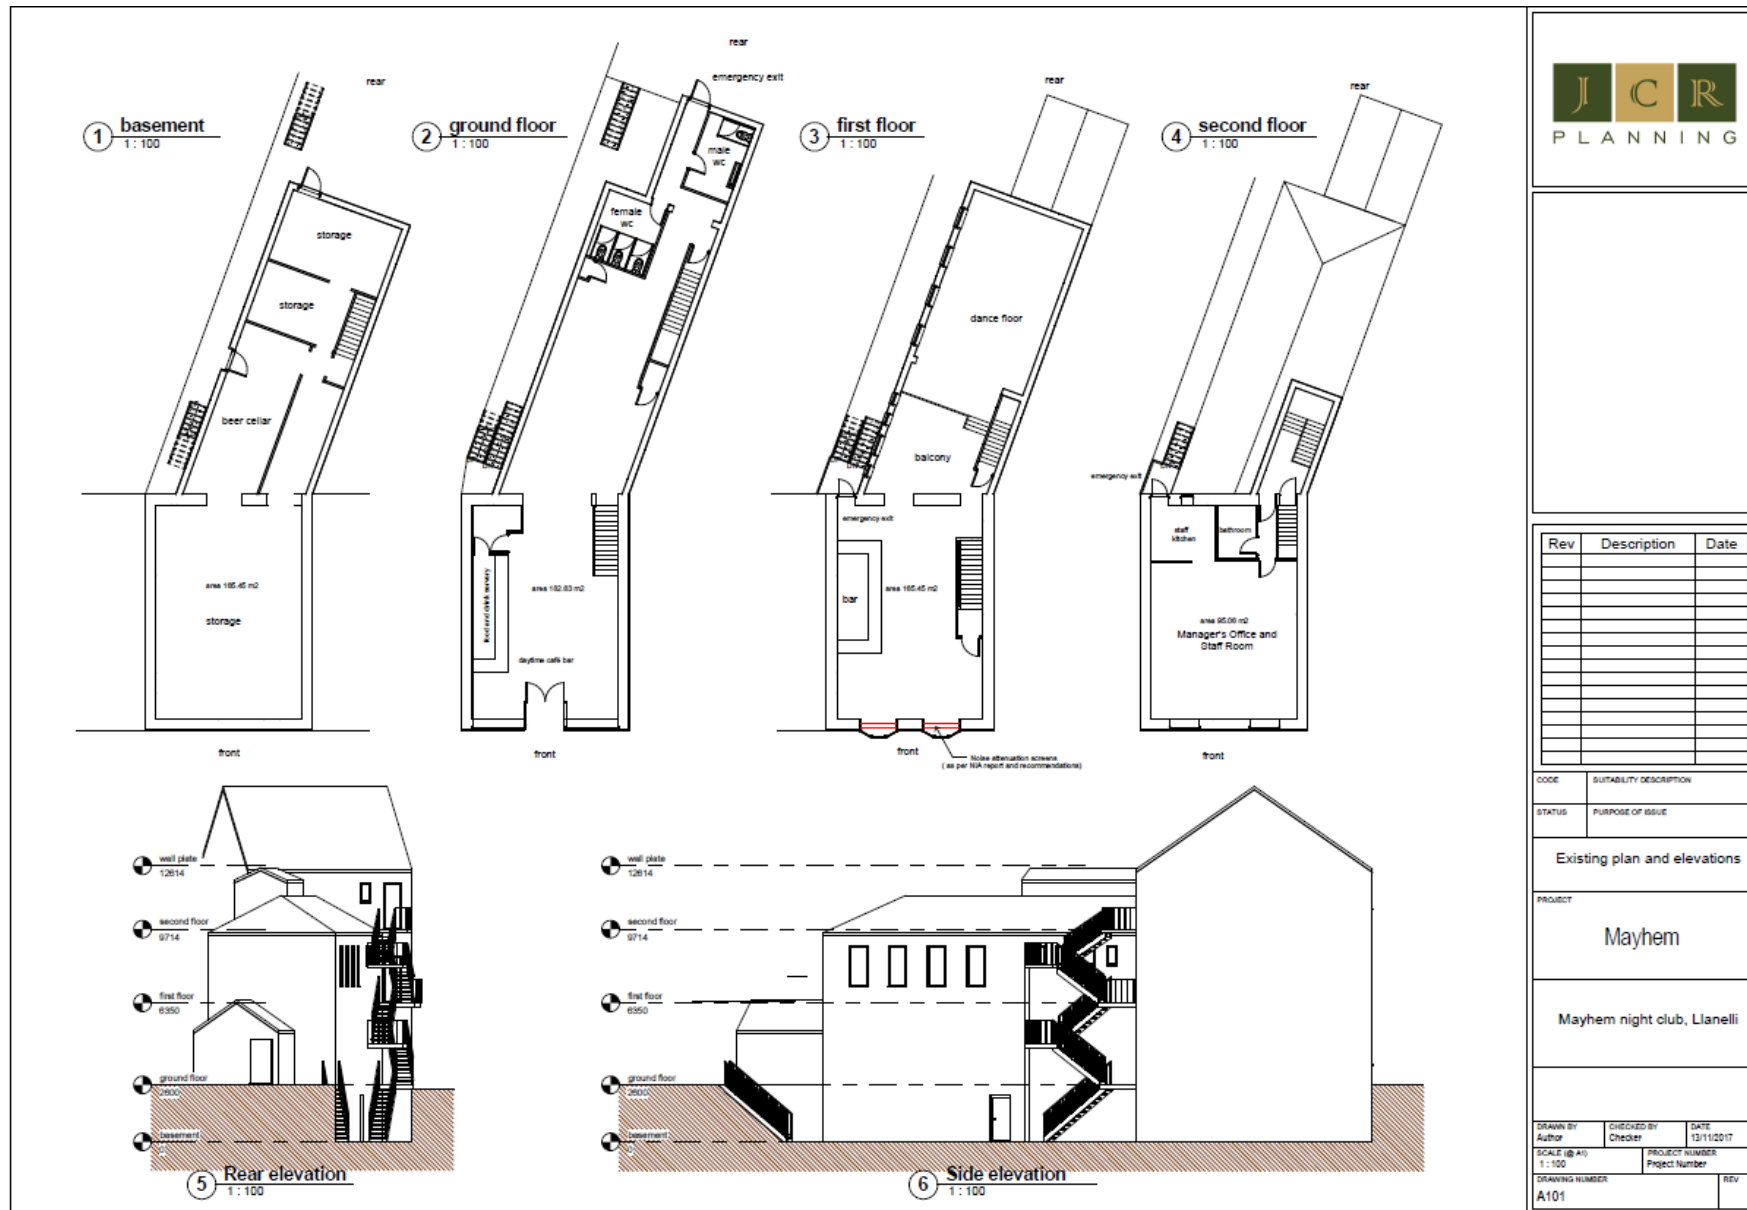

Rev	Description	Date

CODE	SUITABILITY DESCRIPTION
STATUS	PURPOSE OF ISSUE

Existing plan and elevations

PROJECT


Mayhem

Mayhem night club, Llanelli

DRAWN BY Author	CHECKED BY Checker	DATE 13/11/2017
SCALE (if A1) 1:100	PROJECT NUMBER Project Number	
DRAWING NUMBER A101		REV

# S/35962

# Proposed

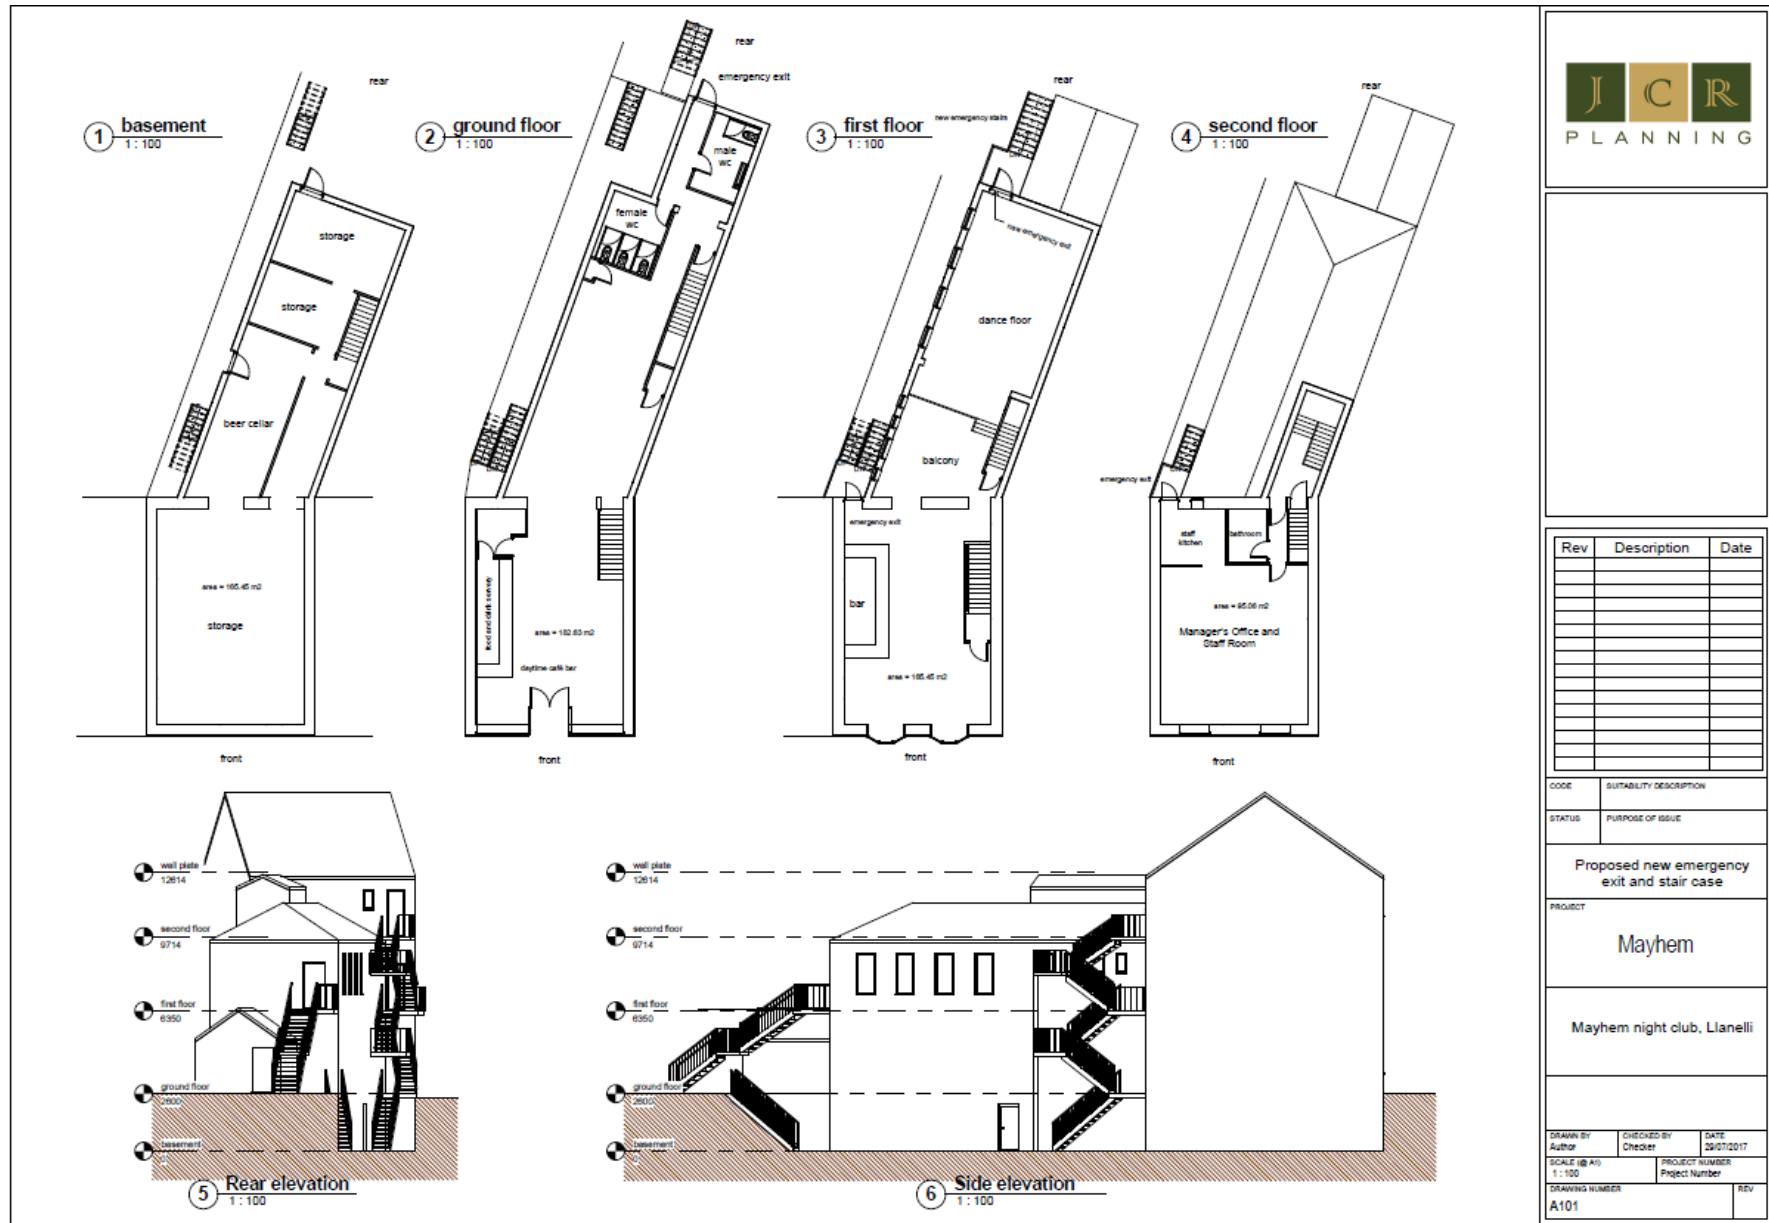

Rev	Description	Date

CODE: SUITABILITY DESCRIPTION

STATUS: PURPOSE OF ISSUE

Proposed new emergency exit and stair case

PROJECT

Mayhem

Mayhem night club, Llanelli

DRAWN BY: Author  
CHECKED BY: Checker  
DATE: 26/07/2017

SCALE: (B A1)  
1:100  
PROJECT NUMBER:  
Project Number

DRAWING NUMBER: A101  
REV



S/35962



S/35962





S/35962





**S/35962**



**S/35962**





**S/35962**





**S/35962**



**S/35962**

