



***Y PWYLLGOR
CYNLLUNIO***

28 MEHEFIN 2018

RHANBARTH Y DE

**PLANNING
COMMITTEE**

28 JUNE 2018

AREA SOUTH



***CEISIADAU YR ARGYMHELLIR EU
BOD YN CAEL EU CYMERADWYO***

**APPLICATIONS RECOMMENDED
FOR APPROVAL**



S/37196

S/37196




S/37196




S/37196




S/37196

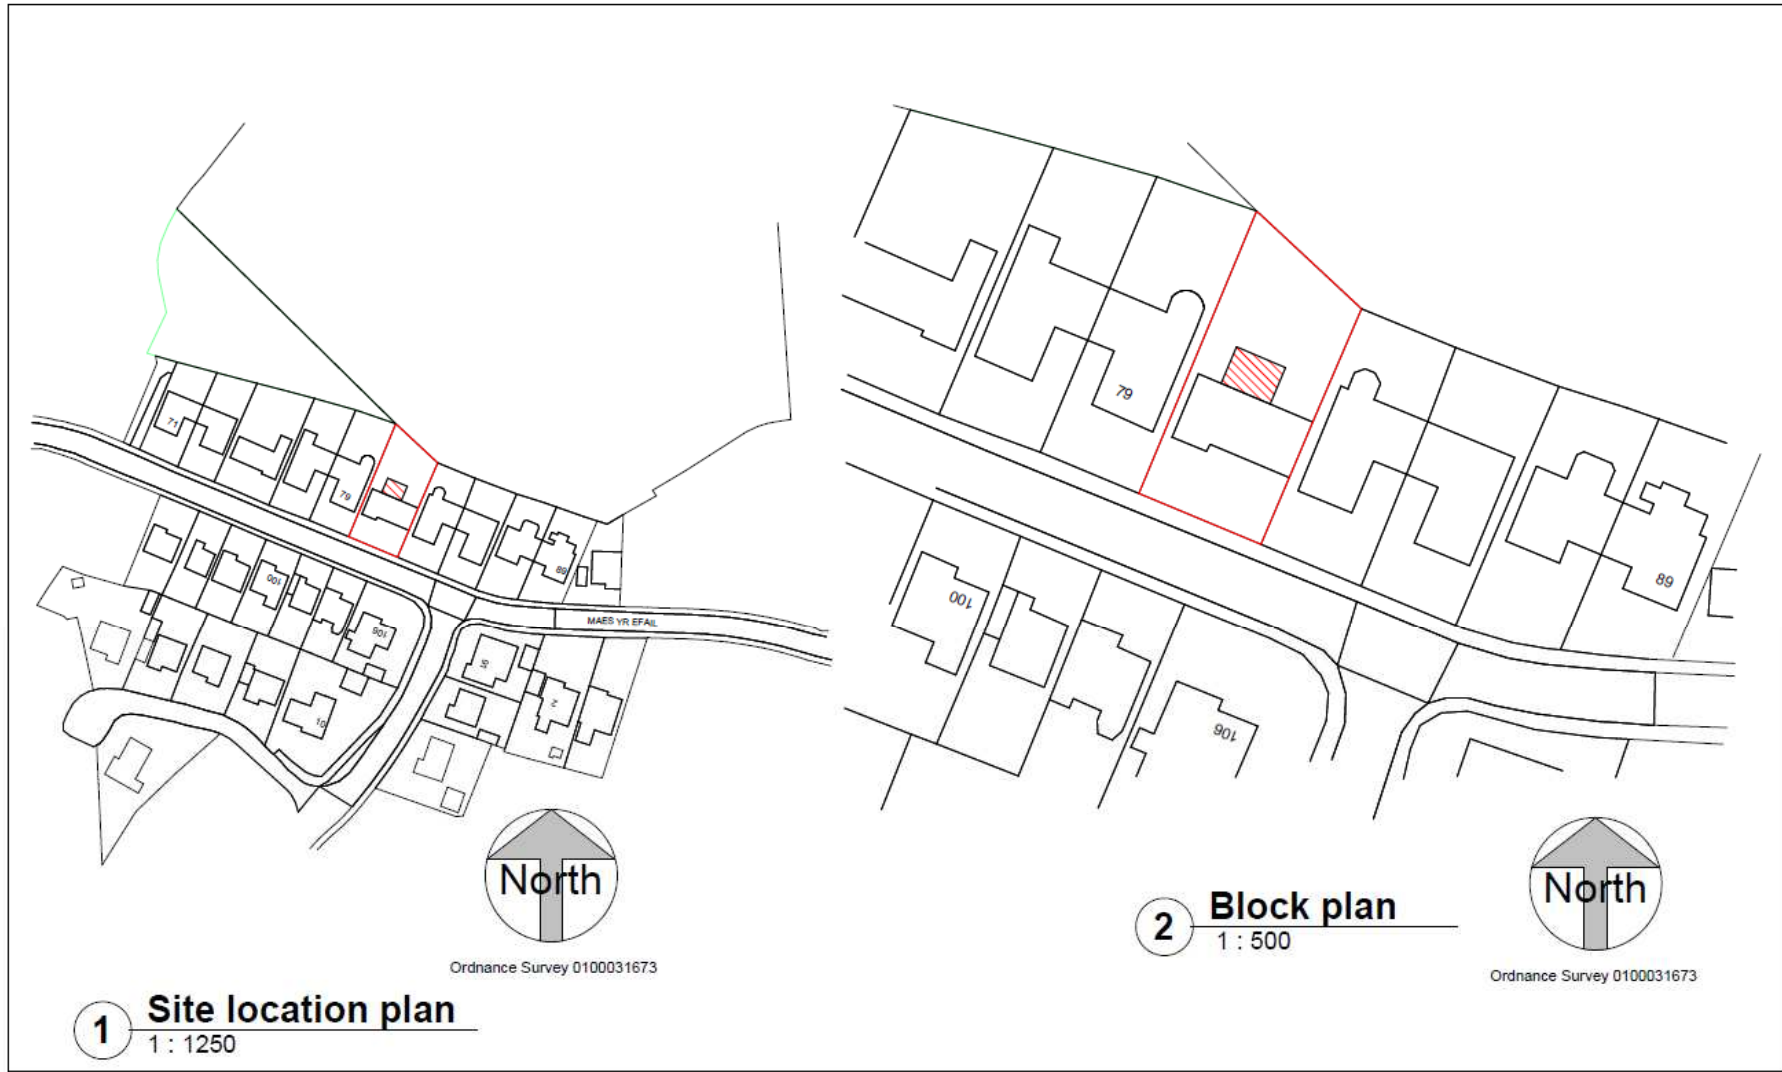


9 Pine Tree close Burry port Carmarthenshire SA16 0TF TEL 01554833725 07837594671		PROJECT 81 Hendre Park, Llangennech, SA14 8UR		CLIENT		
		CODE	STATUS	SUITABILITY DESCRIPTION	PURPOSE OF ISSUE Planning	Date: 30/04/2018
Site and Block plan				Author Checked by	DRAWING NUMBER HP003	REV

S/37196

Existing

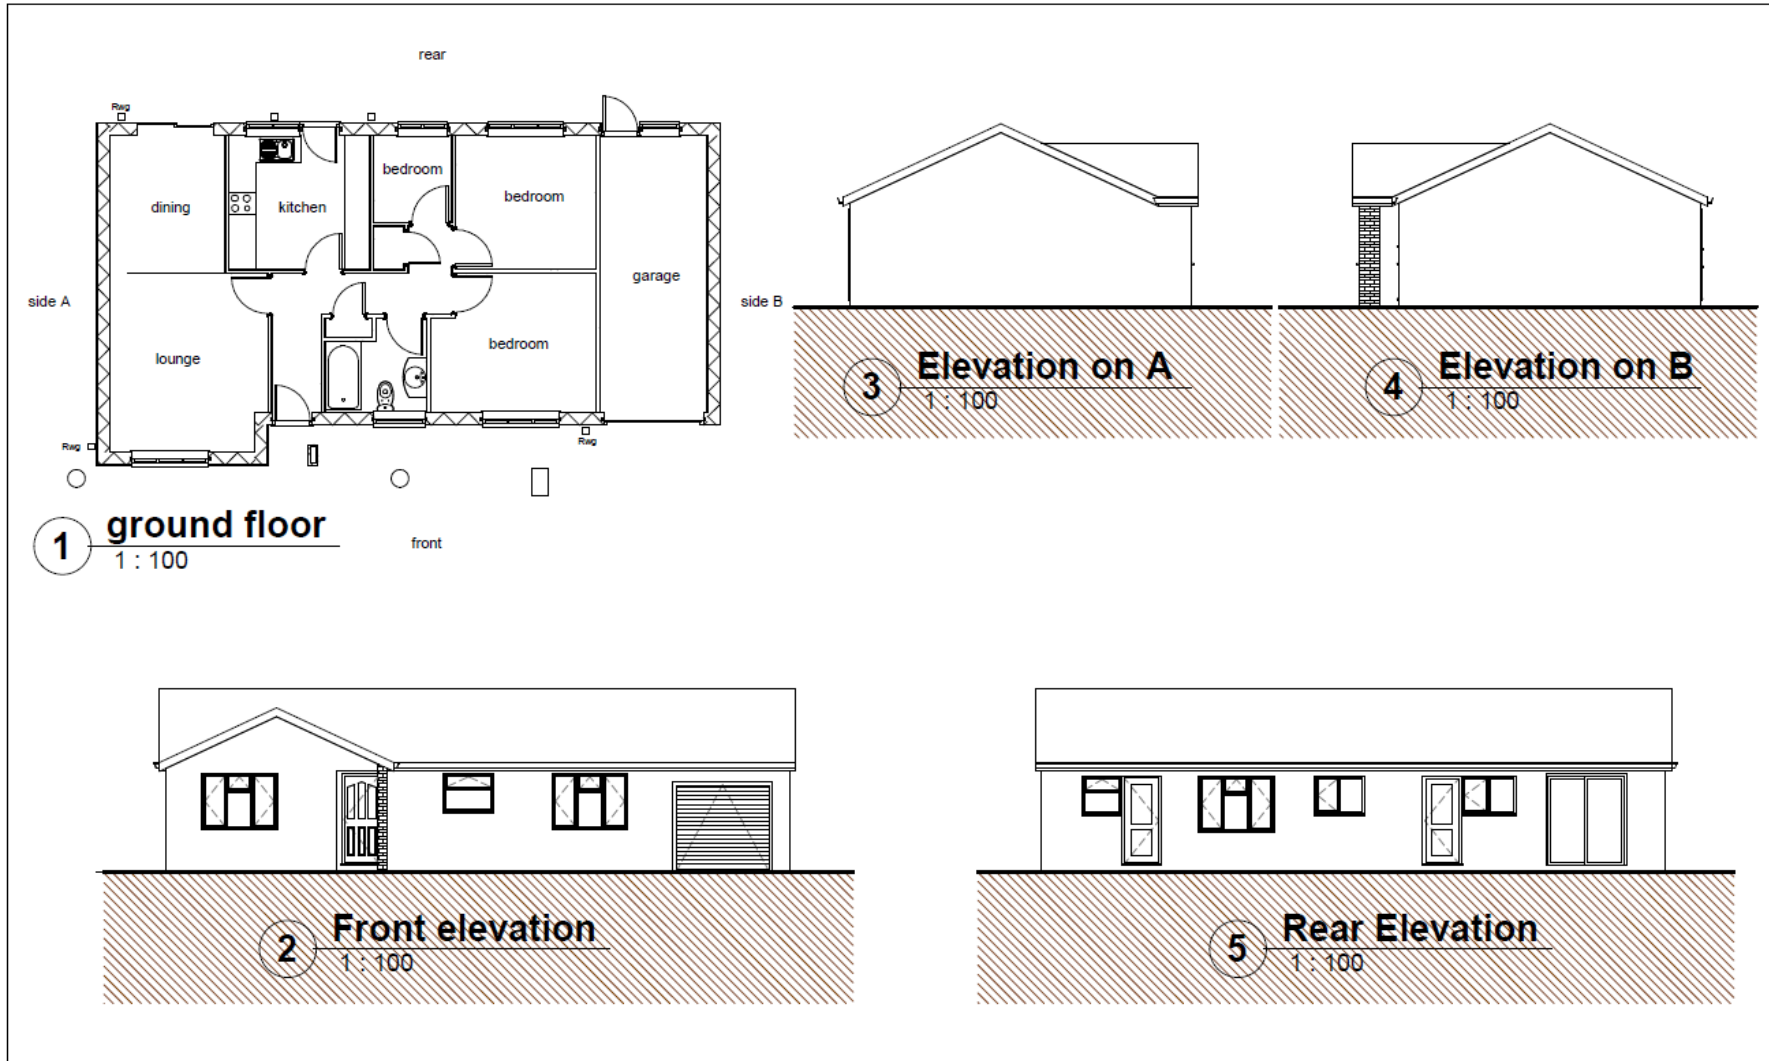

9 Pine Tree close Burry port Carmarthenshire SA16 0TF TEL 01554833725 07837594671		PROJECT		CLIENT	
		81 Hendre Park, Llangennech, SA14 8UR		Date 21/03/2018 Project number 2568 Scale (@ A3) 1 : 100	
CODE	STATUS	SUITABILITY DESCRIPTION	PURPOSE OF ISSUE	Existing plan- Elevations	DRAWING NUMBER
			Planning		HP001
				Author	REV
				Checked by	

S/37196



S/37196



S/37196



S/37196



S/37196



S/37196



S/37196



S/37196



S/37196



S/37196



S/37196

