



***Y PWYLLGOR
CYNLLUNIO***

**PLANNING
COMMITTEE**

27 TACHWEDD 2018

27 NOVEMBER 2018

***RHANBARTH Y
GORLLEWIN***

**AREA
WEST**



***CEISIADAU YR ARGYMHELLIR EU
BOD YN CAEL EU CYMERADWYO***


**APPLICATIONS RECOMMENDED
FOR APPROVAL**




W/37575

W/37575

LOCATION PLAN

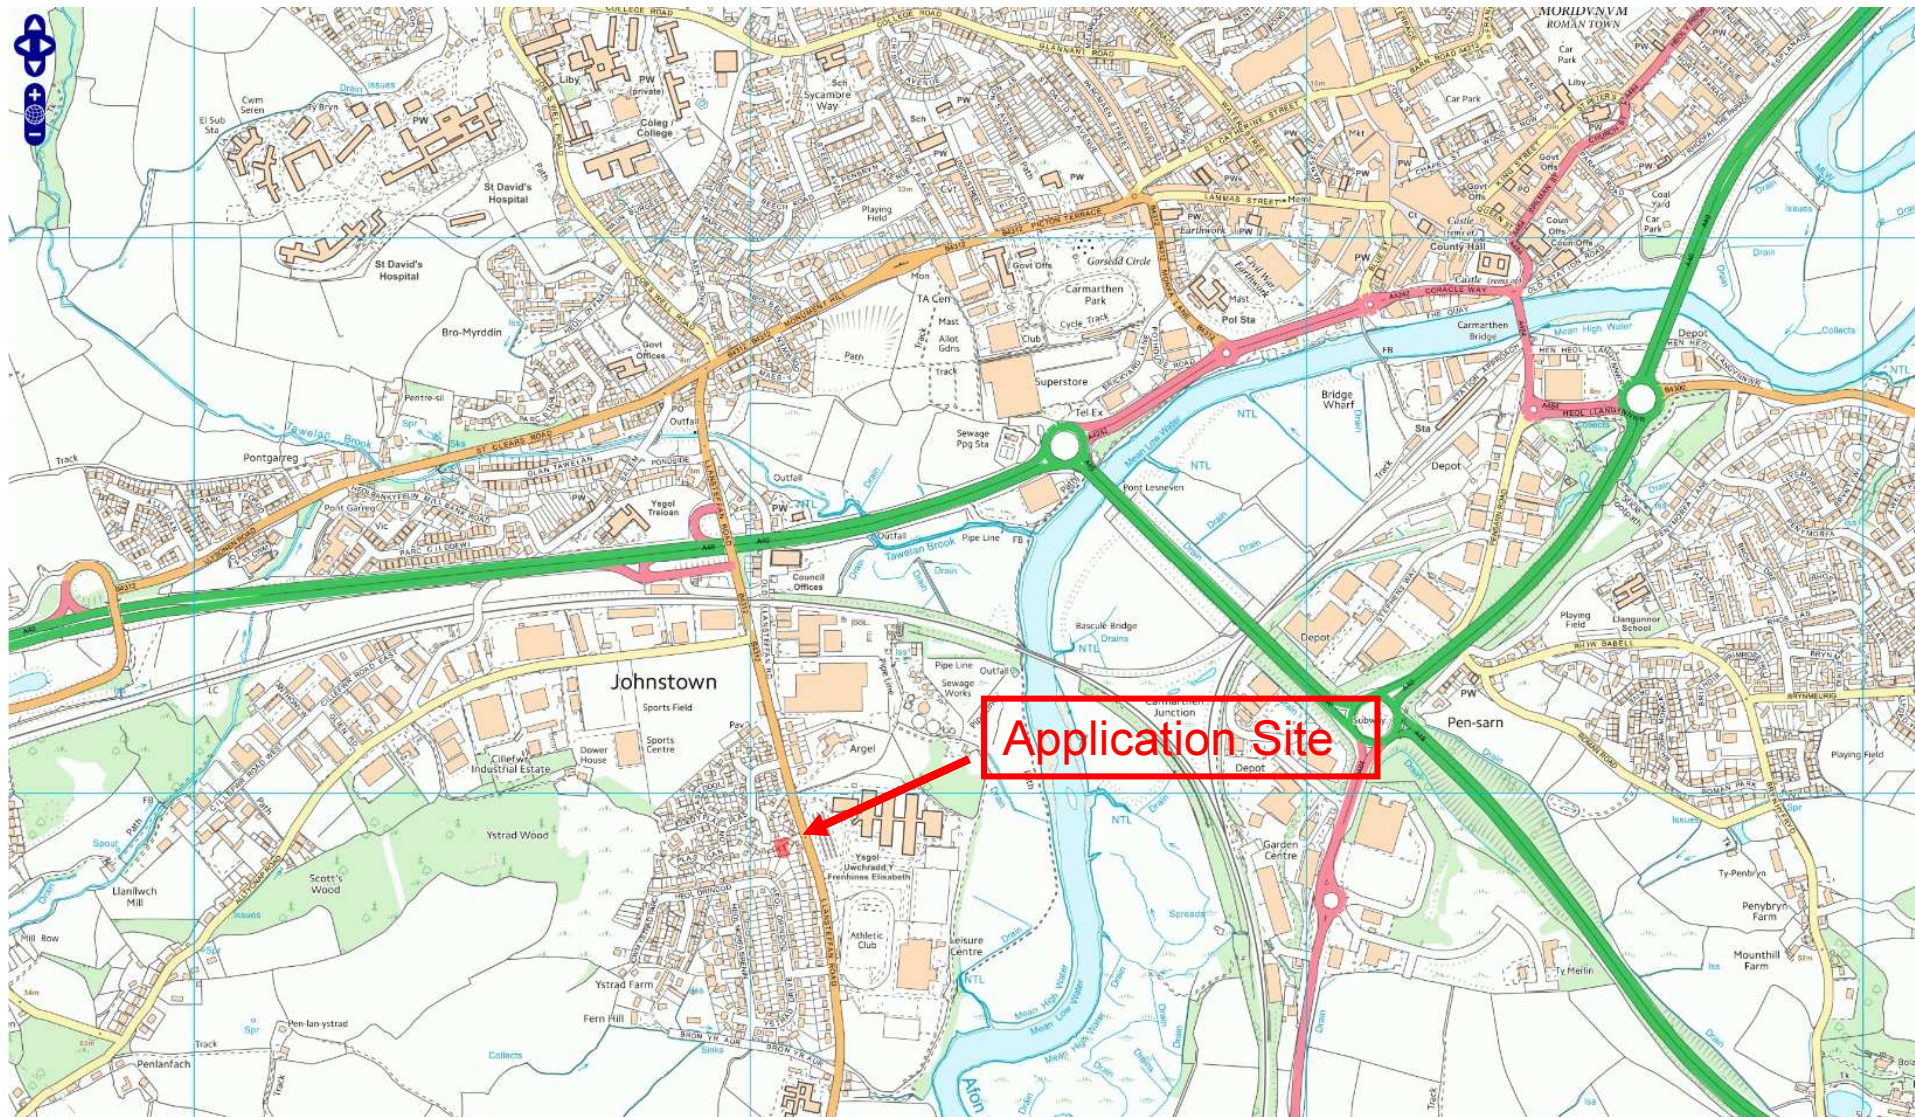

W/37575 SITE PLAN

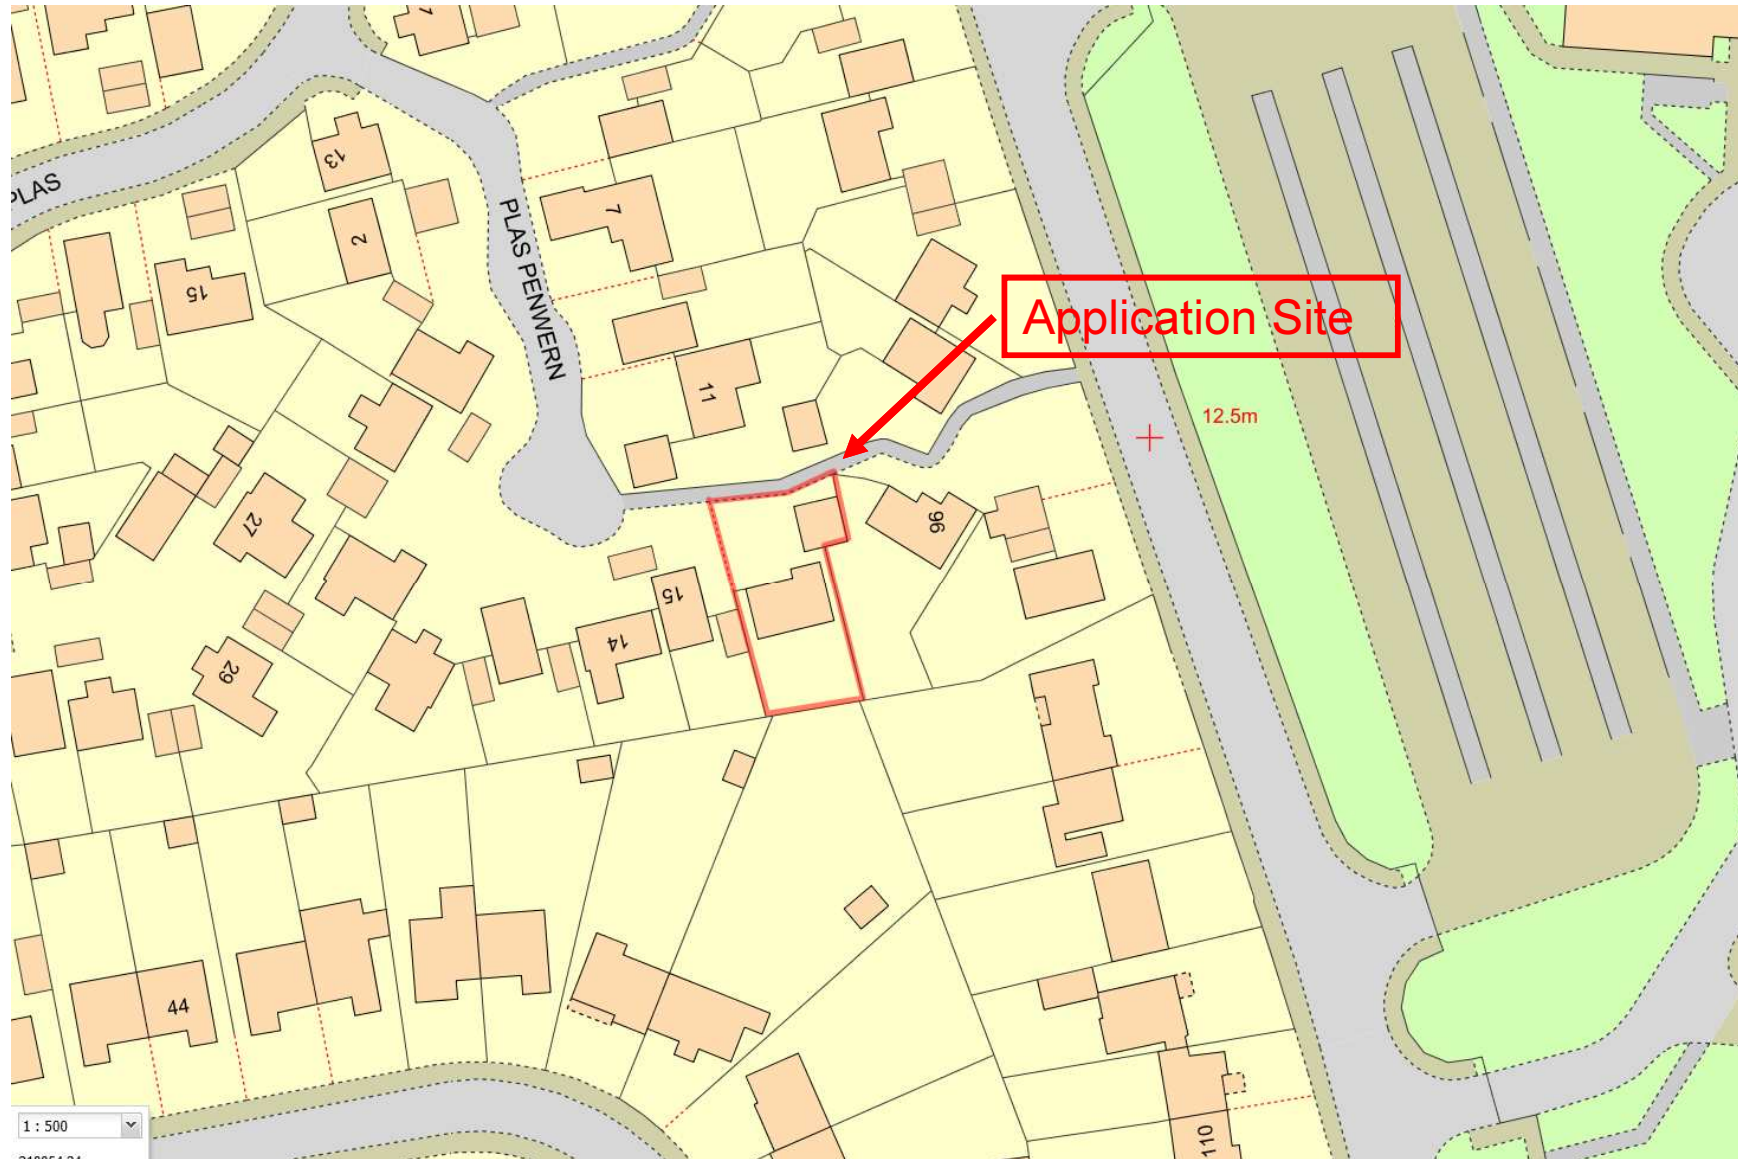

W/37575

AERIAL SITE PLAN



W/37575

EXISTING AND PROPOSED PLANS


EXISTING



ground floorplan




first floor plan

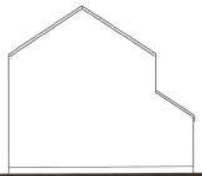

east elevation



northelevation

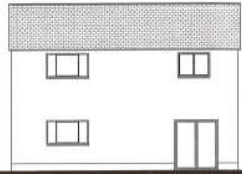

south elevation




west elevation


PROPOSED



ground floor plan

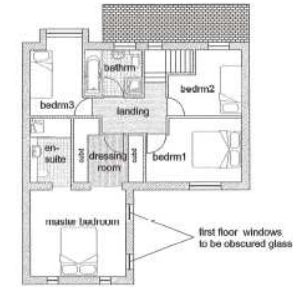

first floor plan

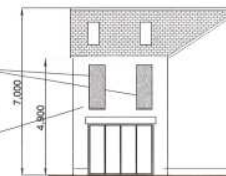

east elevation




northelevation



west elevation



south elevation

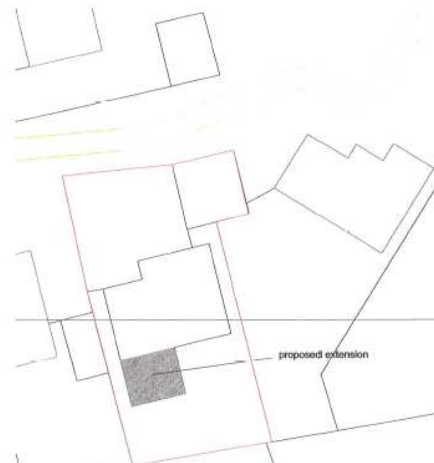

proposed extension



site plan 1:200

first floor windows to be obscured glass
proposed extension to be smooth render finish with brick plinth to match existing brickwork



site location plan 1:1250

proposed extension

proposed extension to be smooth render finish with brick plinth to match existing brickwork

W/37575

SITE PHOTO



W/37575

SITE PHOTO



W/37575

SITE PHOTO



W/37575

SITE PHOTO

