

***Y PWYLLGOR
CYNLLUNIO***

**PLANNING
COMMITTEE**

27 TACHWEDD 2018

27 NOVEMBER 2018

***RHANBARTH Y
GORLLEWIN***

**AREA
WEST**




***CEISIADAU YR ARGYMHELLIR EU
BOD YN CAEL EU GWRTHOD***


**APPLICATIONS RECOMMENDED
FOR REFUSAL**

W/37484

W/37484

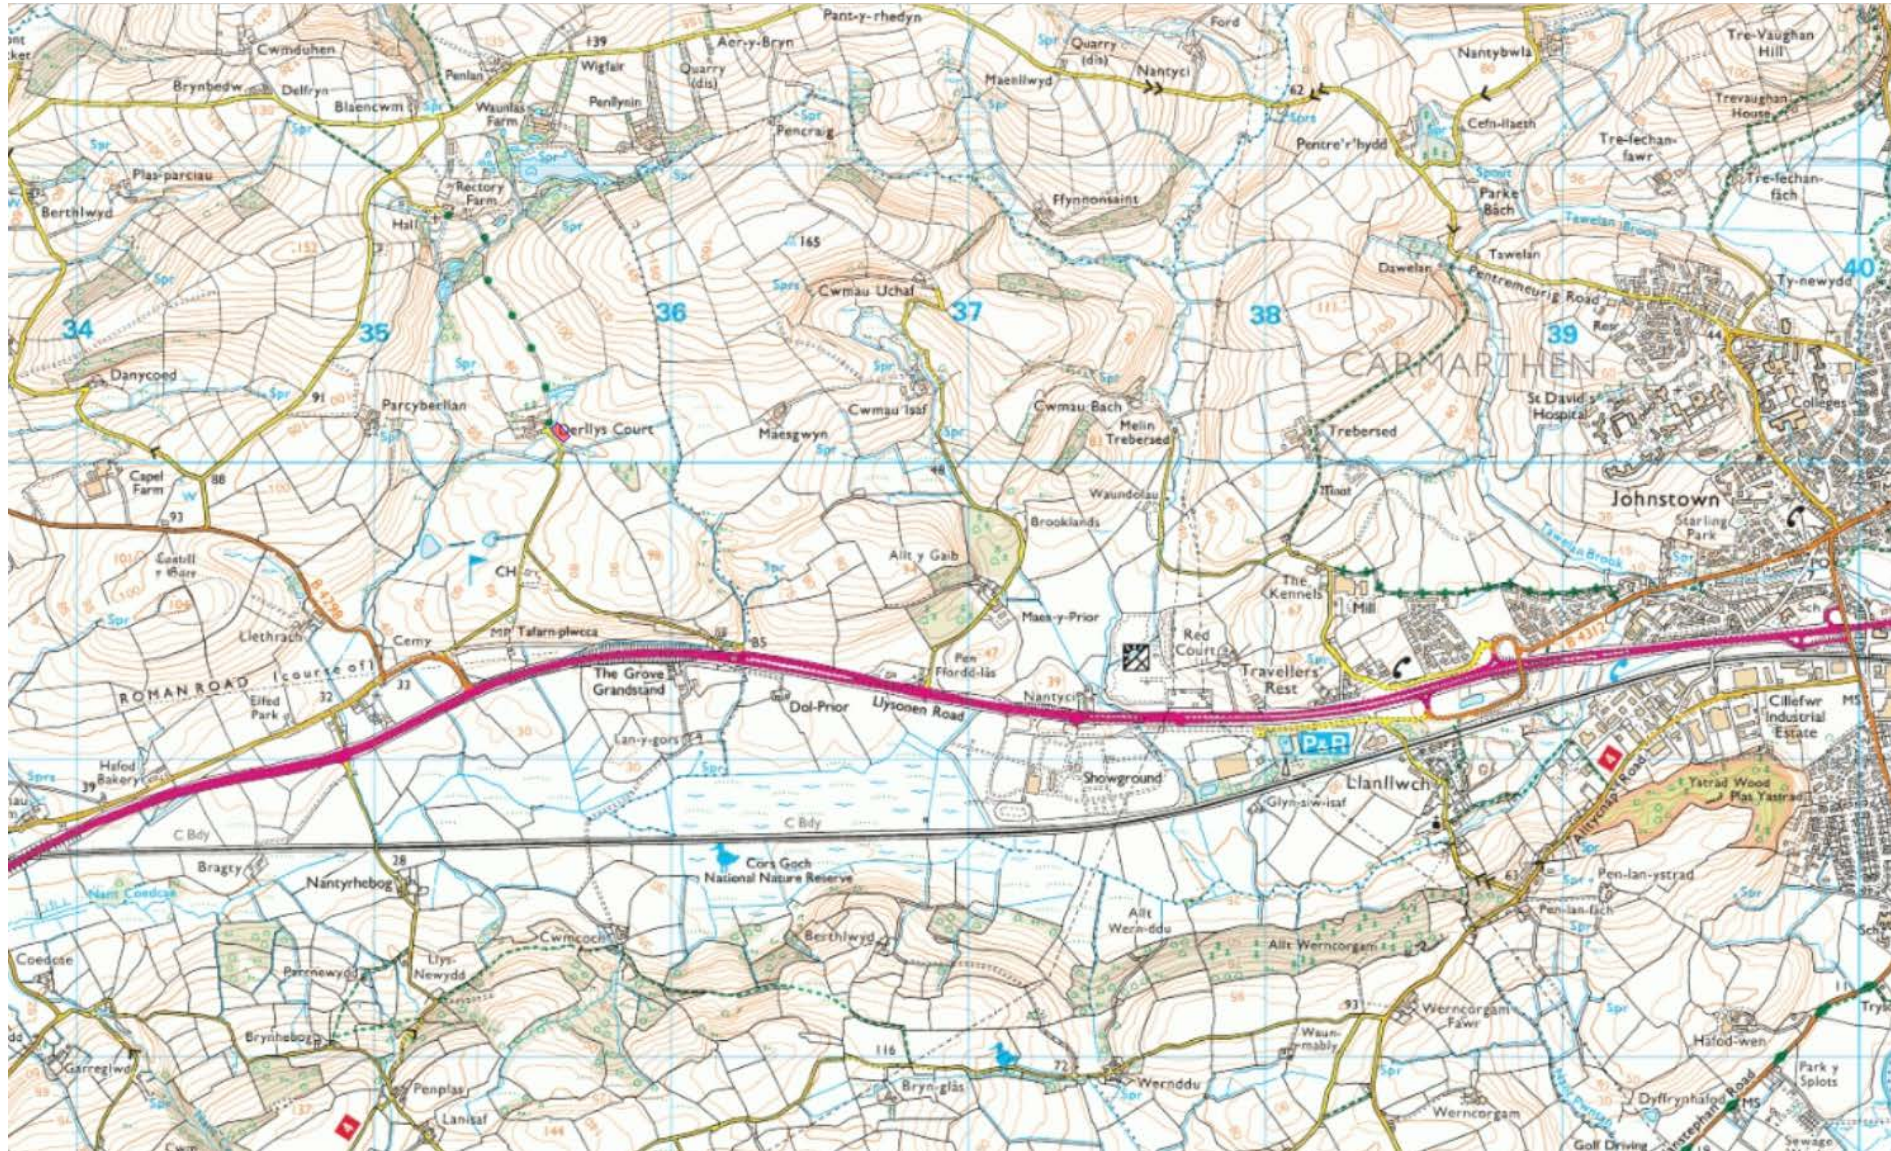

W/37484

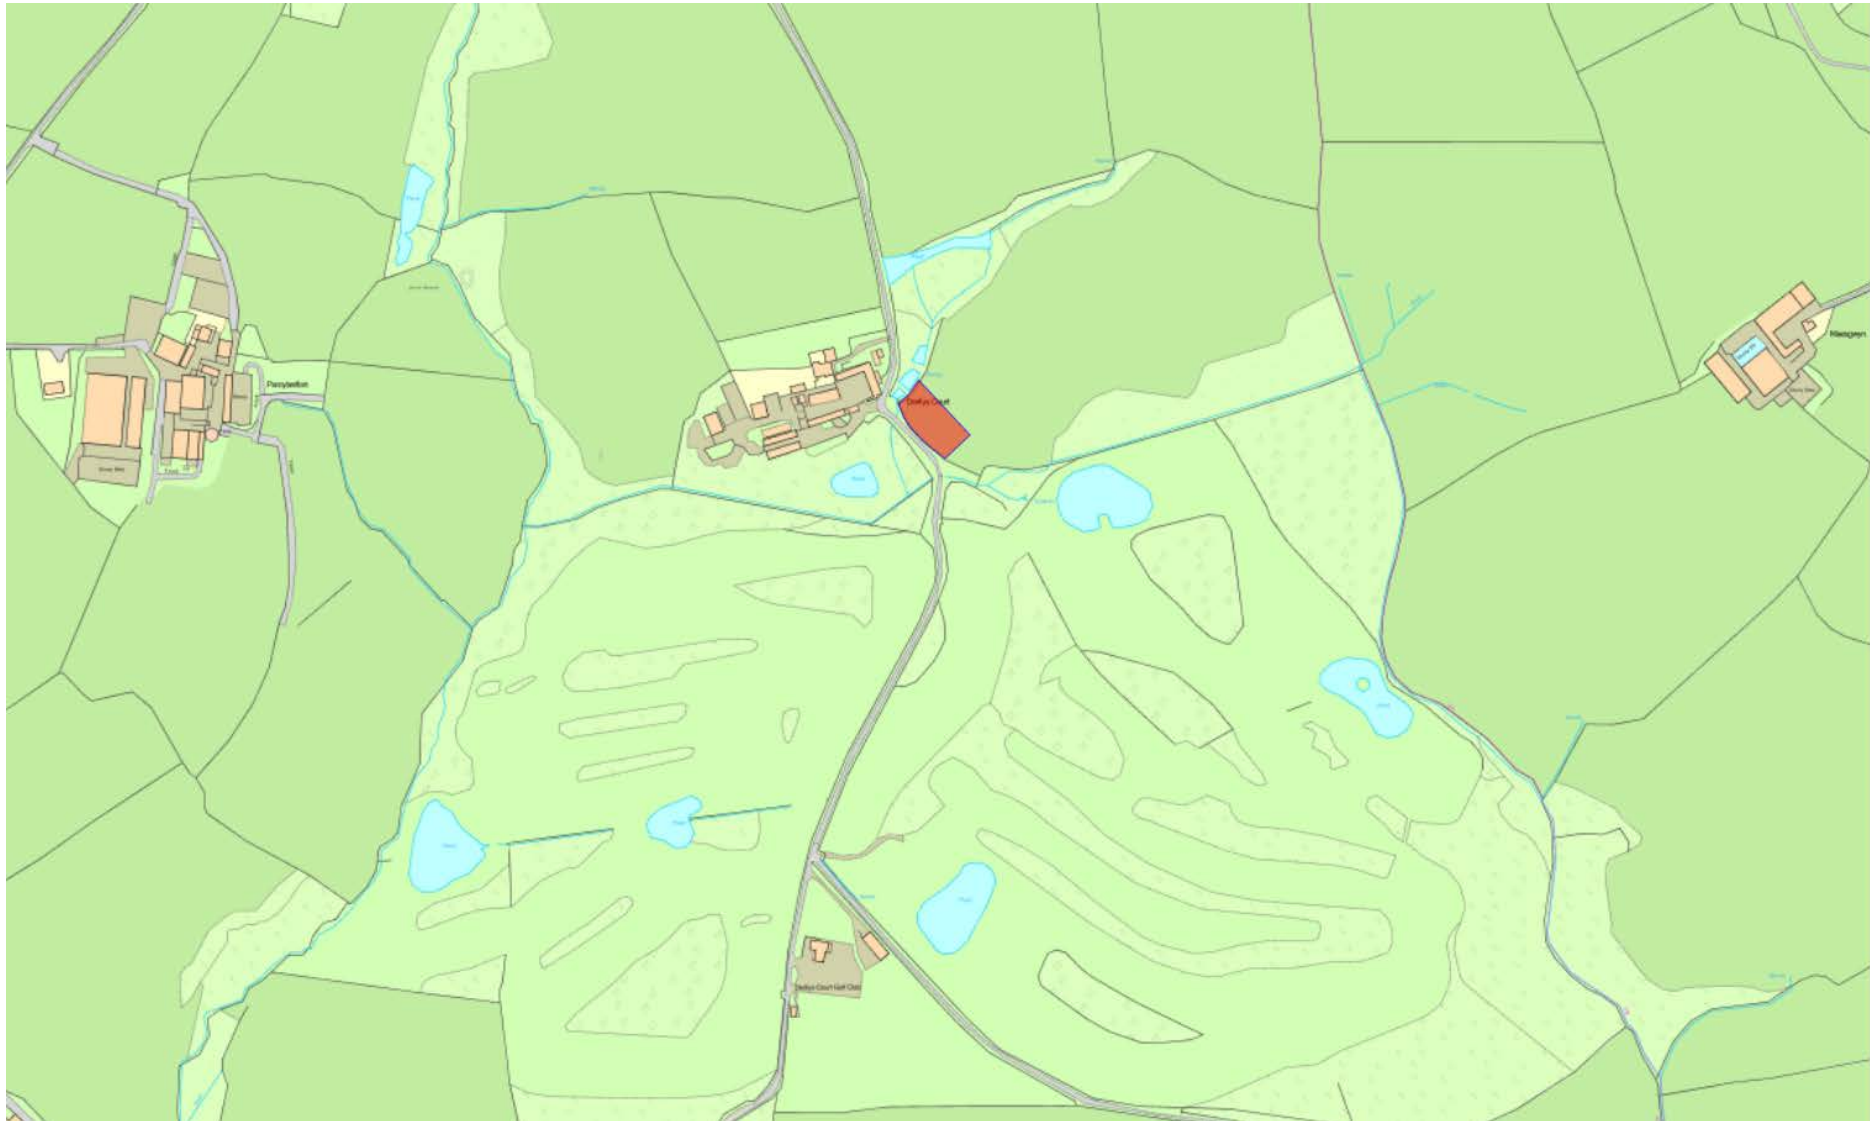


W/37484



W/37484



W/37484

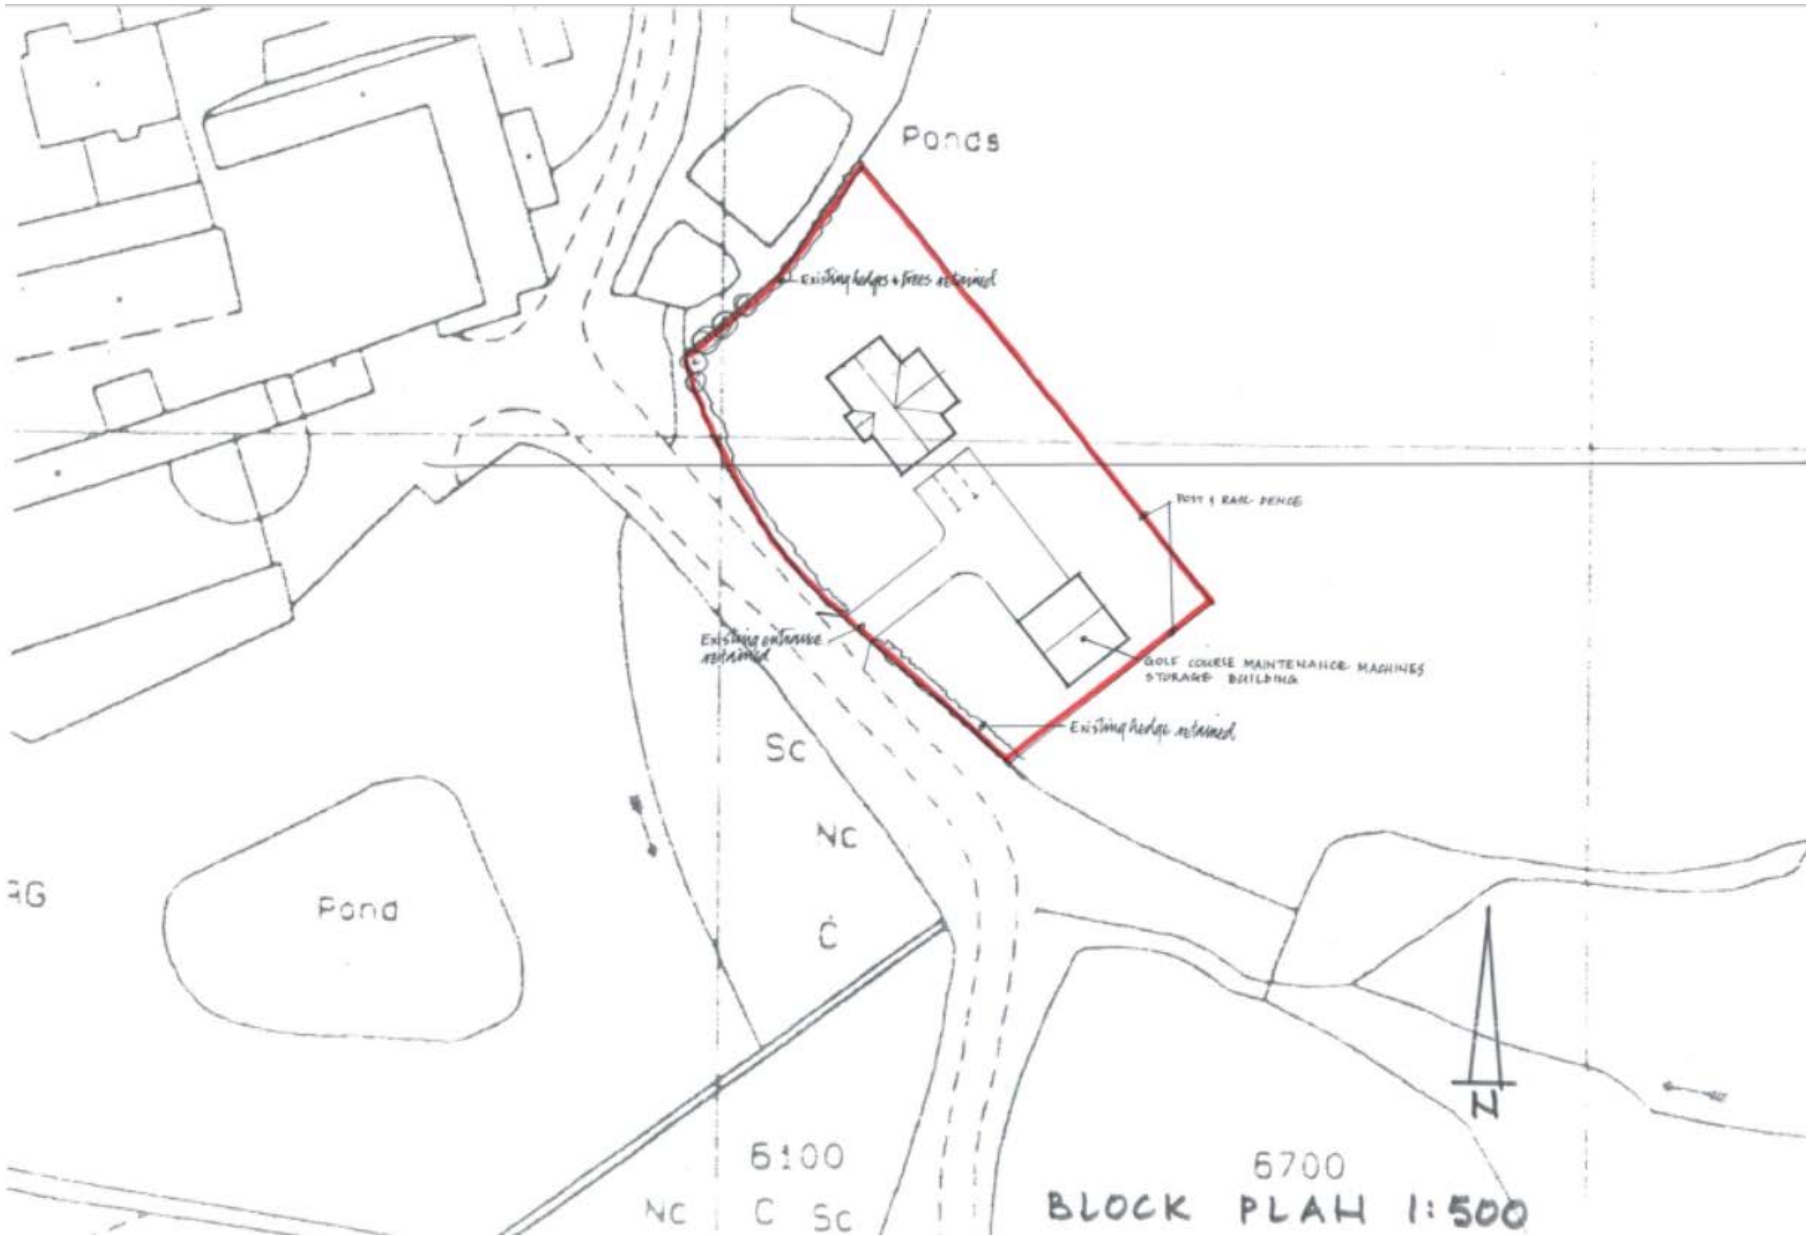

W/37484



FRONT ELEVATION



SIDE ELEVATION

FINISHES
WALLS - RENDERED & PAINTED
ROOF - NATURAL SLATES
WINDOWS - SLIDING GASH WOOD



SIDE ELEVATION




REAR ELEVATION


NEW DWELLING AT DERLLYS COURT

partneriaeth
HAROLD METCALFE partnership
32 Spilman Street, Carmarthen, Dyfed, Wales tel. Carmarthen (01267) 237427 fax. 238693
pensaer : architect

Job Title	Scale 1:100	Revision
Date 23.3.1985		

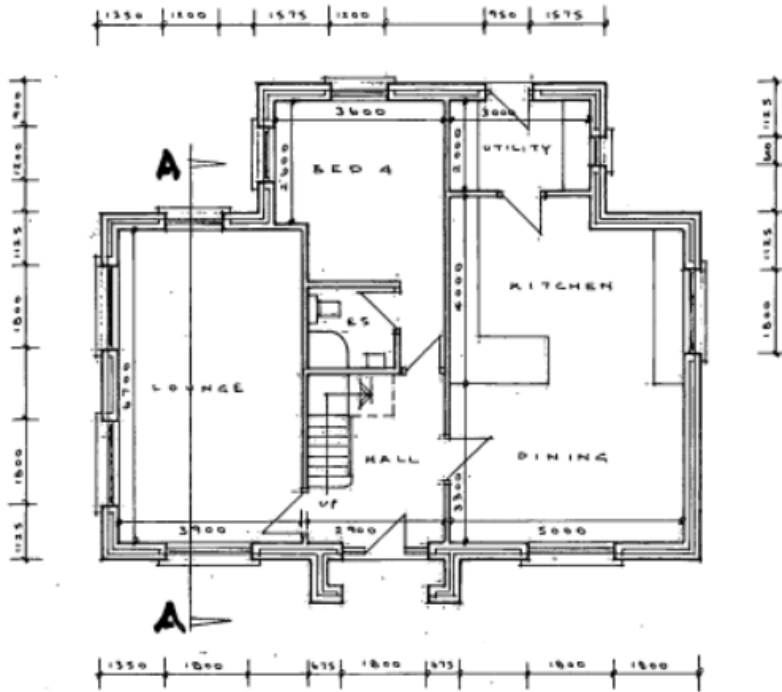

GROUND FLOOR

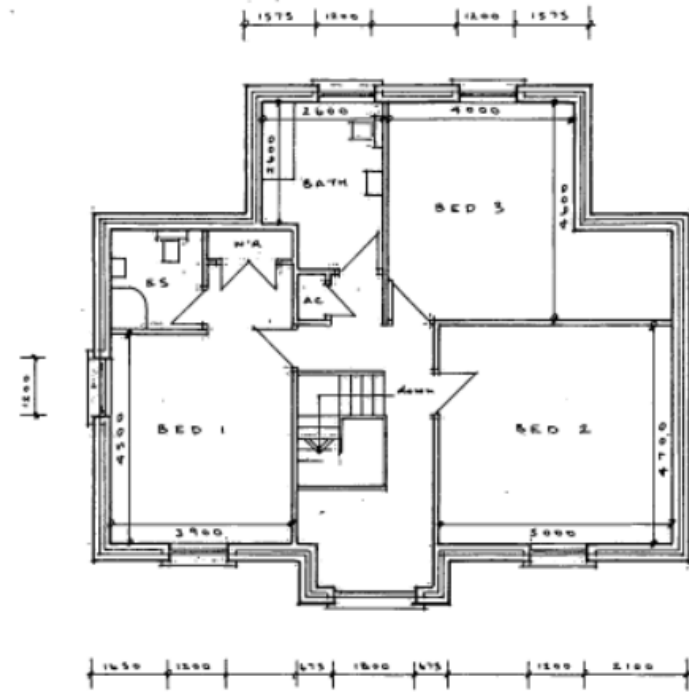


FIRST FLOOR

NEW DWELLING AT DERLLYS COURT

partneriaeth
HAROLD METCALFE partnership
 pensaer : architect
 32 Spilman Street, Carmarthen, Dyfed, Wales tel. Carmarthen (01267) 237427 fax. 238693

Job Title	Scale 1:100	Revision
	Date 23.3.18	
Drawing Title	Drawn MAE	Dr. No. C/4667/1


W/37484

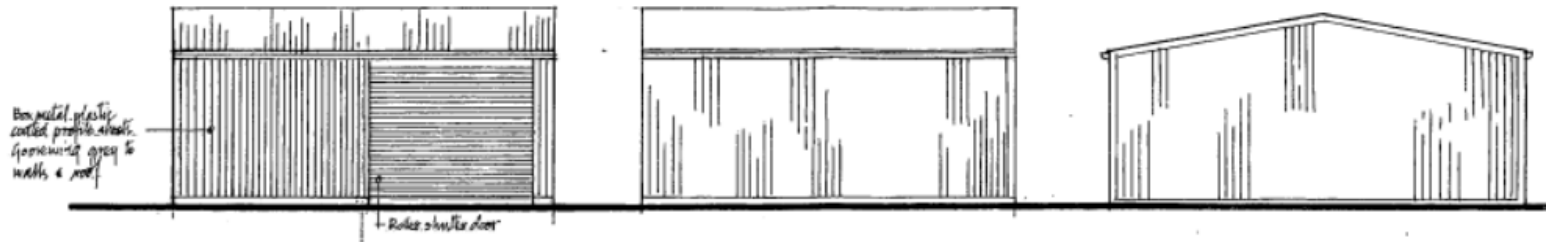


FRONT ELEVATION

REAR ELEVATION

SIDE ELEVATION

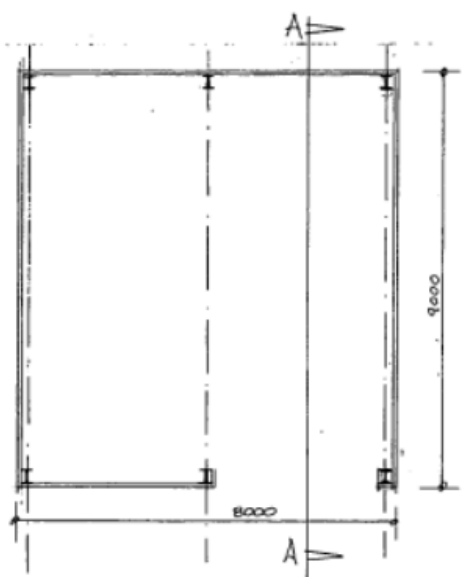

FLOOR PLAN

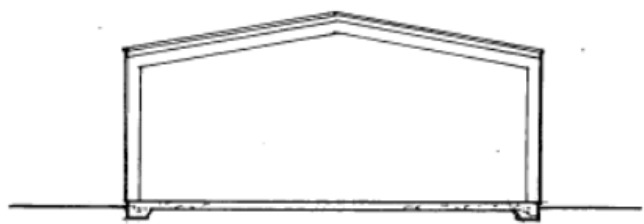

SECTION A-A

GOLF MACHINERY STORAGE BUILDING

partneriaeth
HAROLD METCALFE partnership
32 Spilman Street, Carmarthen, Dyfed, Wales tel. Carmarthen (01267) 237427 fax. 238693
pensaer : architect

Job Title	Scale 1:100	Revision
Drawing Title	Date MAY 2018	Dr. No. C/14667/001
	Drawn	

W/37484



W/37484



W/37484



W/37484

