
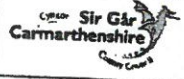


PROPOSED PROHIBITION OF WAITING AT ANY TIME, ISCOED, LLANELLI

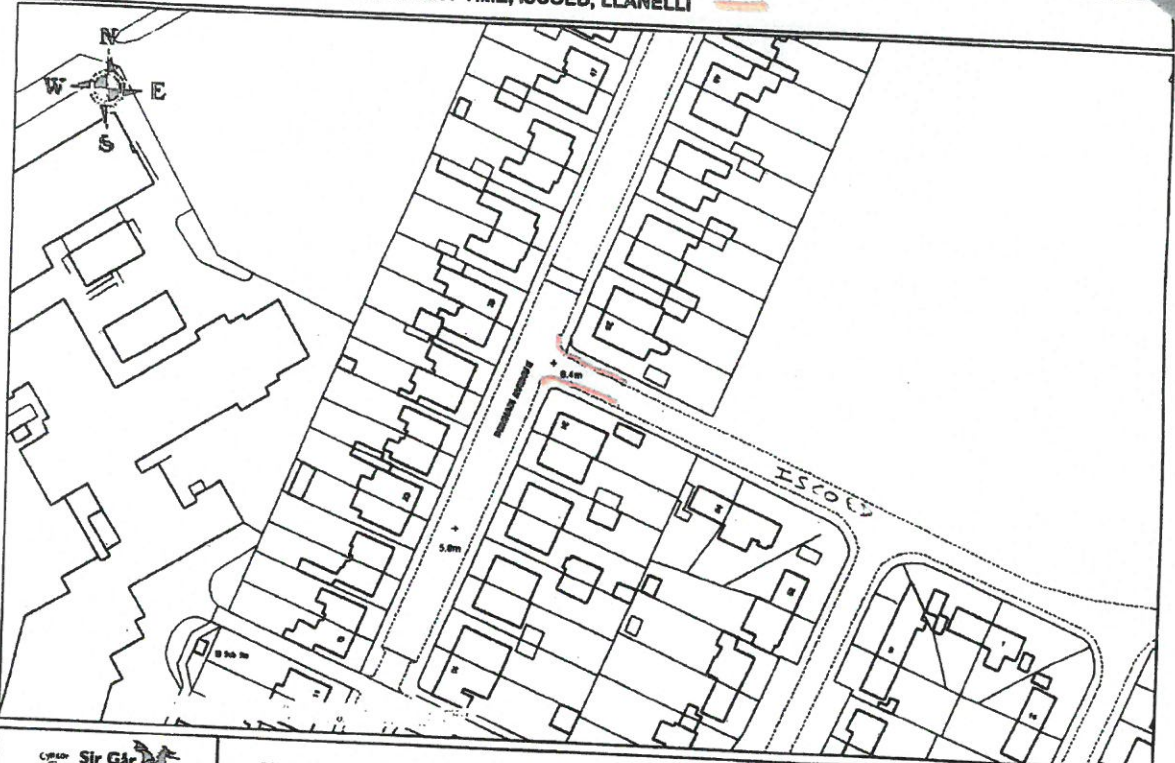


© Hwffraint y Goron a hawliau cronfa ddiola 2014 Arddang Ordnans 100023377
© Crown copyright and database rights 2014 Ordnance Survey 100023377

Scale 1/1000
Centre = 249438 E 200917 N
CG-215

Date 12/5/2015



**PROHIBITION OF WAITING AT ANY TIME,
ANDREW STREET, LLANELLI**

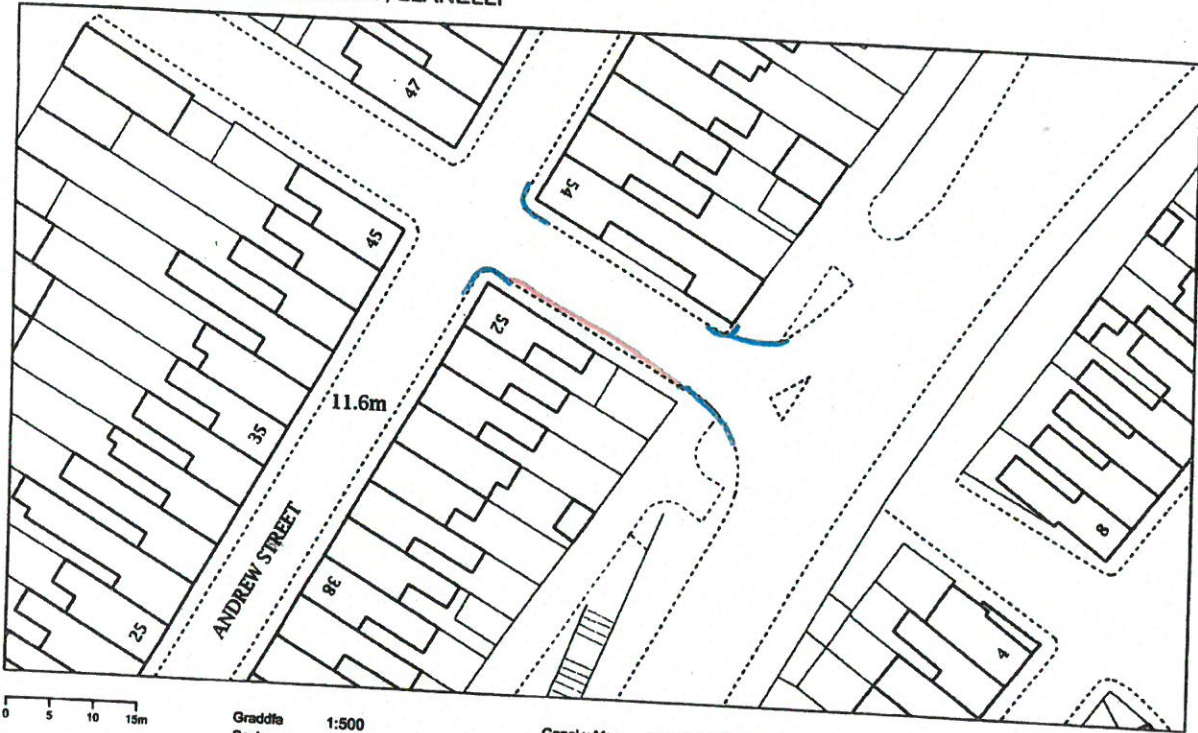

0 5 10 15m


Graddfa
Scale 1:500

Canol y Map
Map Centre [251114.28,200872.3]

Dyddiad
Date 09/11/2015

© Hawffraint y Goron a hawliou cronfa ddata 2015. Arolwg Ordnans 100023377

© Crown Copyright and database rights 2015. Ordnance Survey 100023377

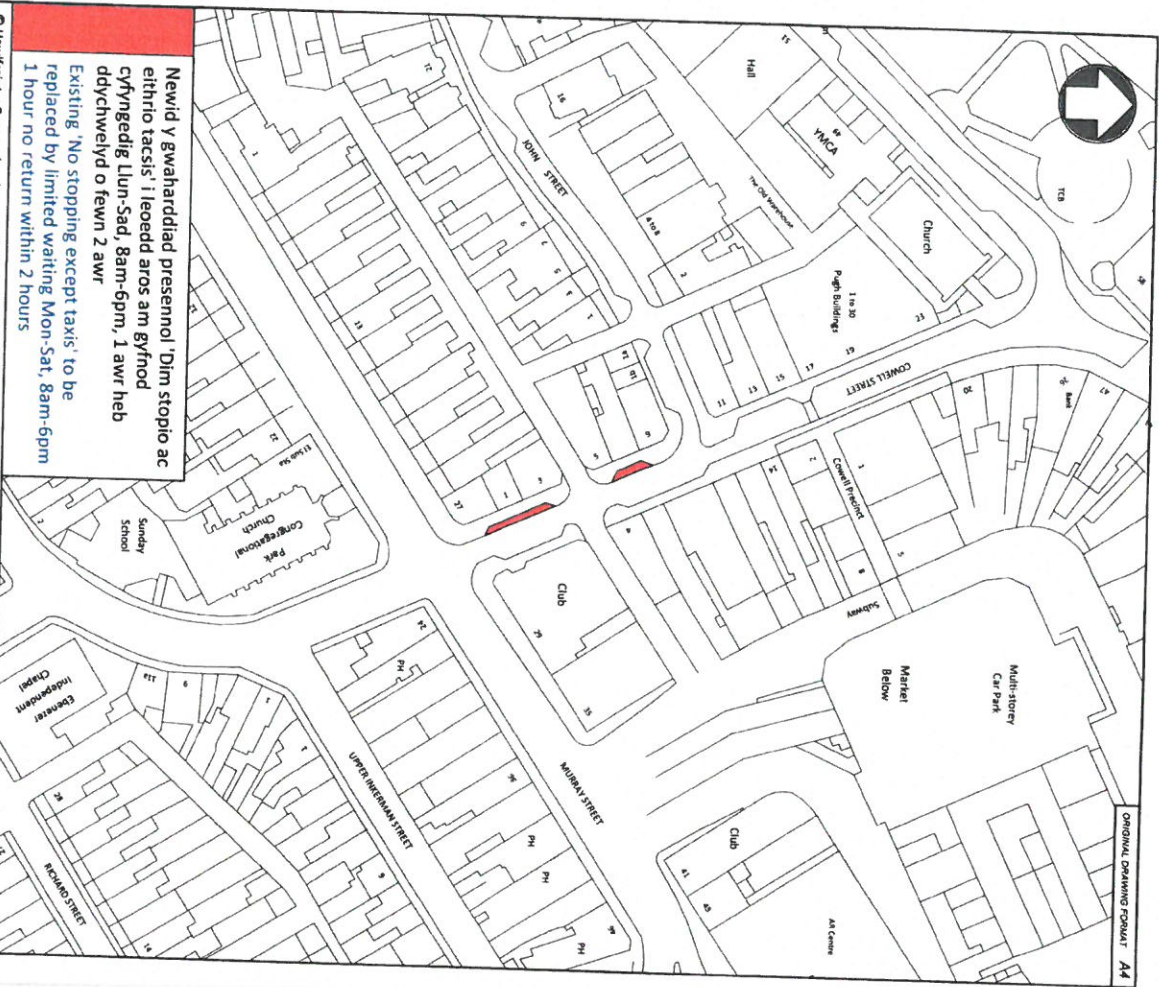

Newid y gwaharddial presennol 'Dim stopio ac eithrio tacsis' i leodd aros am gyfnod cyfyngedig Llyn-Sad, 8am-6pm, 1 awr heb ddychwelyd o fewn 2 awr

Existing 'No stopping except taxis' to be replaced by limited waiting Mon-Sat, 8am-6pm 1 hour no return within 2 hours

© Hawffrwynt y Goron a hawliau crofta data 2016 Arolwg Ordnans 100023377 / © Crown copyright and database rights 2016 Ordnance Survey 100023377

ORIGINAL DRAWING POINT A4

CIRIOL Sir Gâr
Cartharthenshire
 Cymru Cymro

Ruth Mullan BSc (Hons)
 Chwybwyddwr ym Mwyngwladwr
 Aelodwr a Chwybwyddwr
 Cymdeithas yr Eiddo
 39 Cae-y-felin SA31 1JP

Director of Environmental
 Planning and Engineering
 Environment and Planning
 County Hall
 Carmarthen SA31 1JP

CYFYNGIADAU AROS ARFAETHEDIG
STRYD COWELL, LLANELLI


PROPOSED WAITING RESTRICTIONS
COWELL STREET, LLANELLI

CONSULTATION		APPROVED	
Start	End	Start	End
22/6/16	22/6/16	22/6/16	22/6/16

Scale: 1:1,000

Project No: 80/0041/283

Sheet No: CONS 01

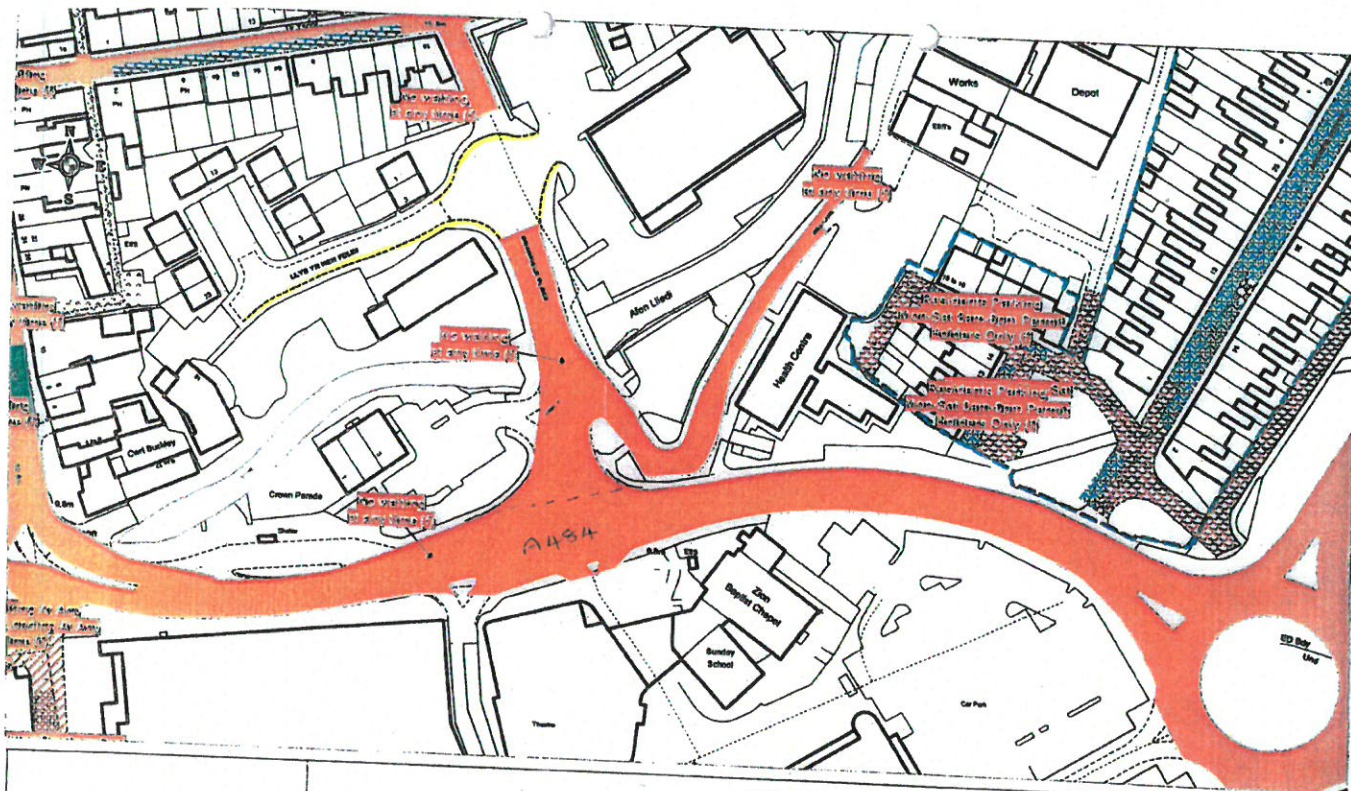


LLYS YR HEN FELIN AND SWANFIELD PLACE, LLANELLI PROPOSED PROHIBITION OF WAITING AT ANY TIME

© Hafreint y Goron a hawliu crofft eiddo 2013 Arrolwg Ordnans 100023377 © Crown copyright and database rights 2013 Ordnance Survey 100023377 Carmarthenshire County Council Licence No. 100023377

SCALE	1 : 1250
DATE	12/10/2015
DRAWING No.	
DRAWN BY	
	Page 1 of 1



**PROHIBITION OF WAITING AT ANY TIME,
ANDREW STREET, LLANELLI**

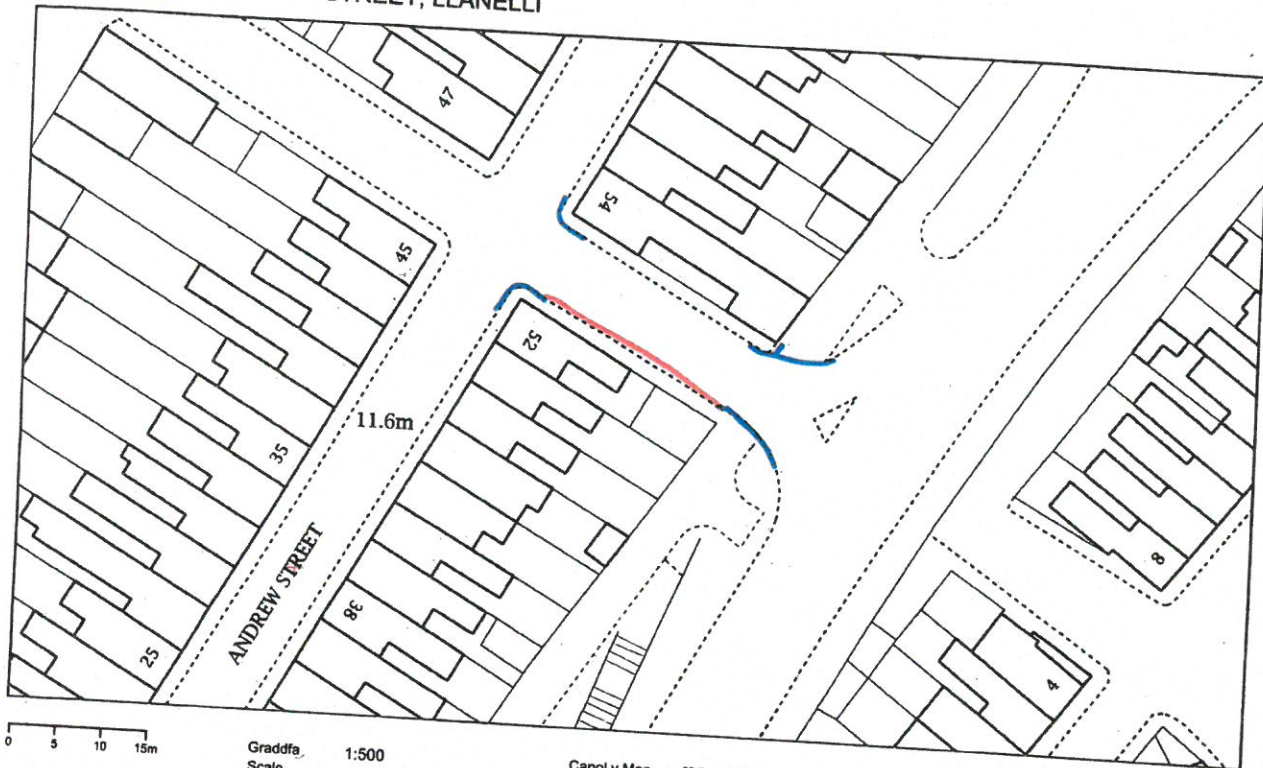

0 5 10 15m


Graddfa,
Scale 1:500

Canol y Map
Map Centre [251114.28,200672.3]

Dyddiad
Date 09/11/2015

© Hawffrwynt y Goron a hawliau cronfa ddata 2015. Arolwg Ordnans 100023377

© Crown Copyright and database rights 2015. Ordnance Survey 100023377

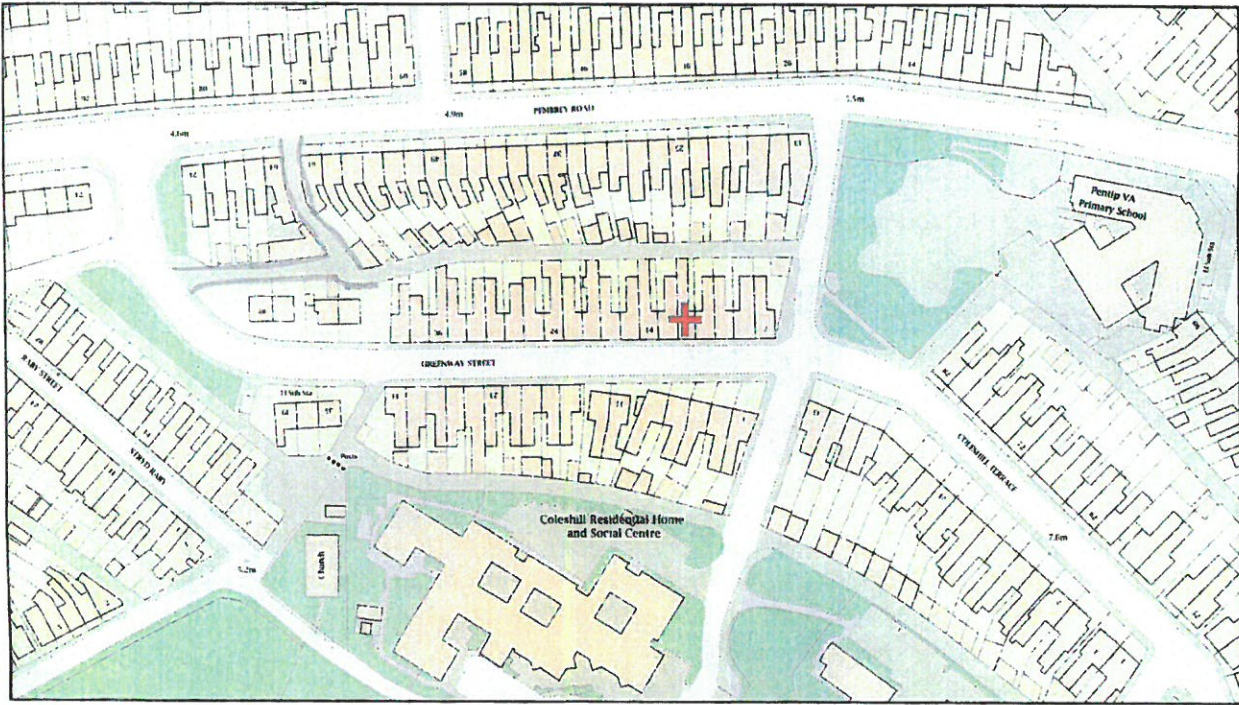

0 20 40 60m


Graddfa
Scale 1:1250

Canol y Map
Map Centre [250209.745,200577.905]

Dyddiad
Date 16/10/2015



PROHIBITION LOADING/UNLOADING, ERW ROAD, LLANELLI

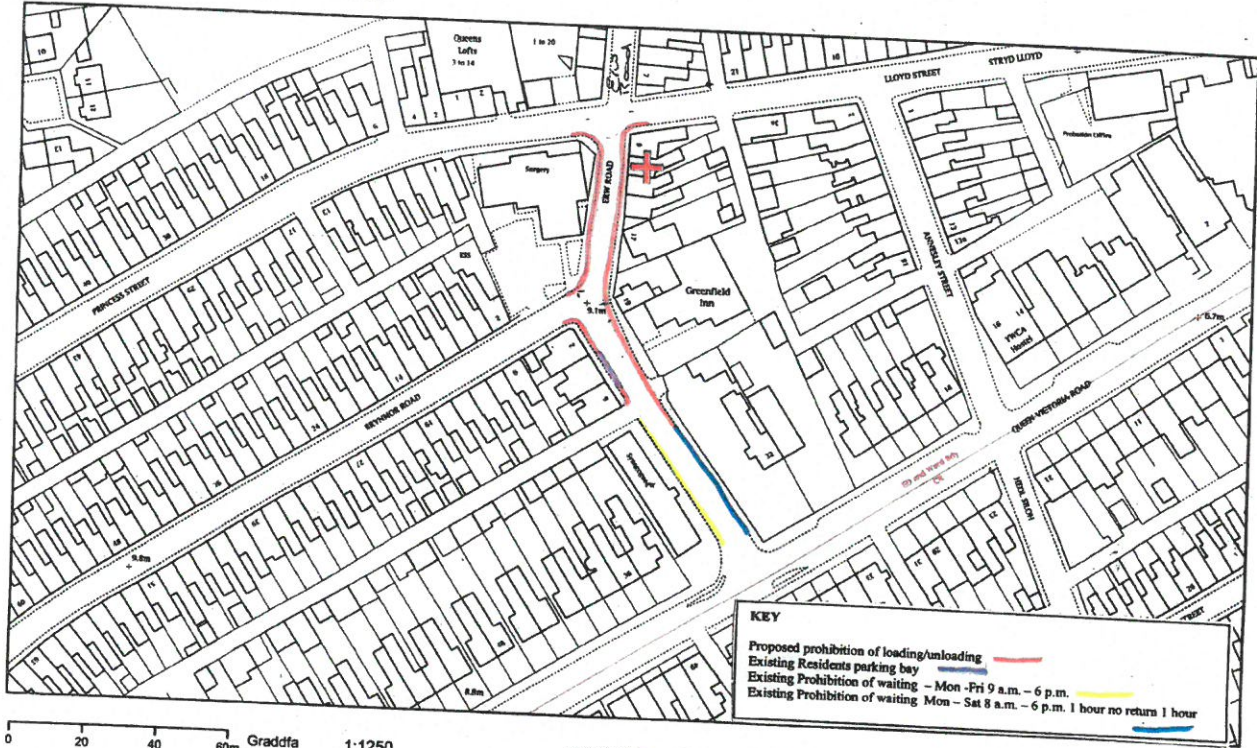

KEY
Proposed prohibition of loading/unloading ————
Existing Residents parking bay ————
Existing Prohibition of waiting - Mon - Fri 9 a.m. - 6 p.m. ————
Existing Prohibition of waiting Mon - Sat 8 a.m. - 6 p.m. 1 hour no return 1 hour ————

0 20 40 60m Graddfa Scale 1:1250

Canol y Map Map Centre [250334.5,200039.95]

Dyddiad 09/11/2015
Date

© Hawffraint y Goron a hawliau cronfa ddata 2015. Arolwg Ordnans 100023377

© Crown Copyright and database rights 2015. Ordnance Survey 100023377



EXTENSION TO PROHIBITION OF WAITING AT ANY TIME, MOUNT PLEASANT BUILDINGS, LLANELLI

Existing prohibition of waiting at any time —
Proposed extension to prohibition of waiting at any time —



0 20 40 60m Graddfa Scale 1:1250

Canol y Map Map Centre [250719.7,200896.8]

Dyddiad Date 04/07/2016


© Hawffraint y Goron a hawliau cronfa ddata 2016. Arolwg Ordnans 100023377

© Crown Copyright and database rights 2016. Ordnance Survey 100023377



LANE TO REAR FELINFOEL ROAD, LLANELLI

Existing prohibition of waiting at any time
Proposed extension to prohibition of waiting at any time

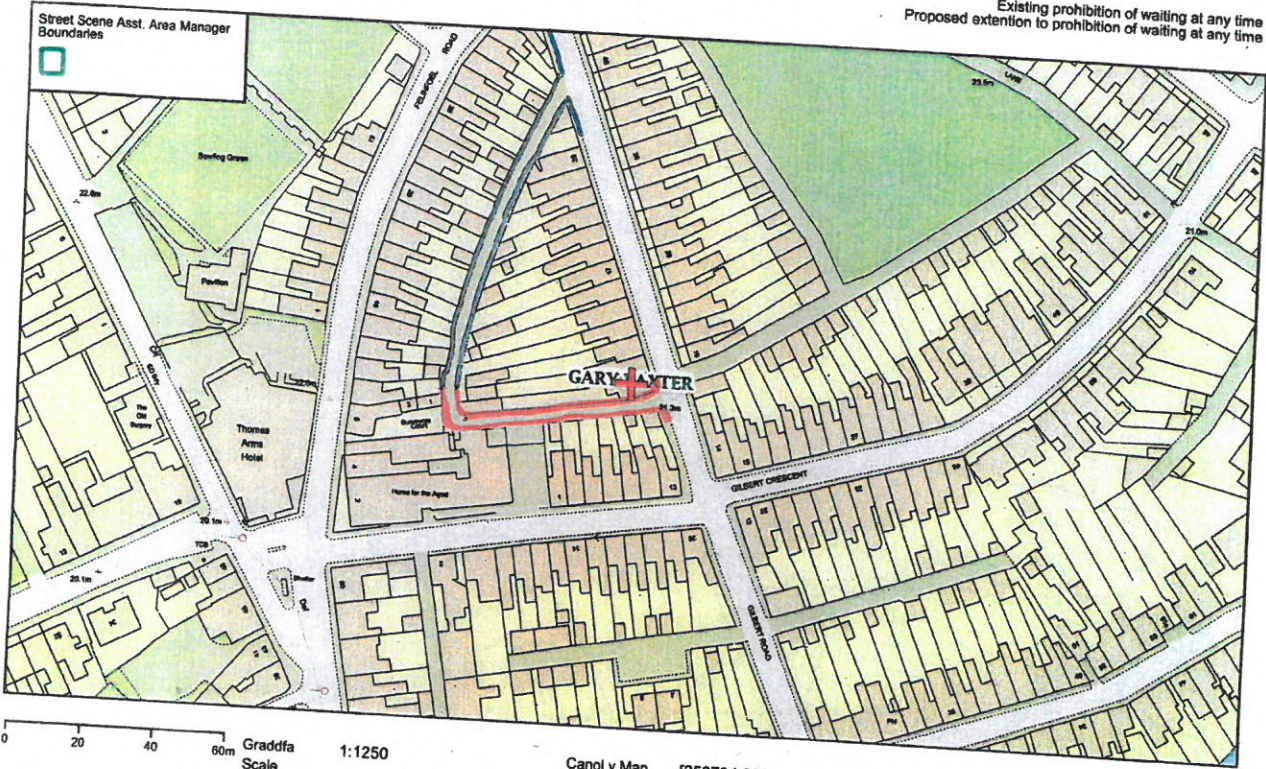

Graddfa Scale 1:1250

Canol y Map Map Centre [250794,200774]


Dyddiad Date 23/03/2016

© Hawffraint y Goron a hawliau cronfa ddatal 2016. Arolwg Ordnans 100023377

© Crown Copyright and database rights 2016. Ordnance Survey 100023377



EXTENSION TO PROHIBITION OF WAITING AT ANY TIME, BRYN AMLWG, LLANELLI

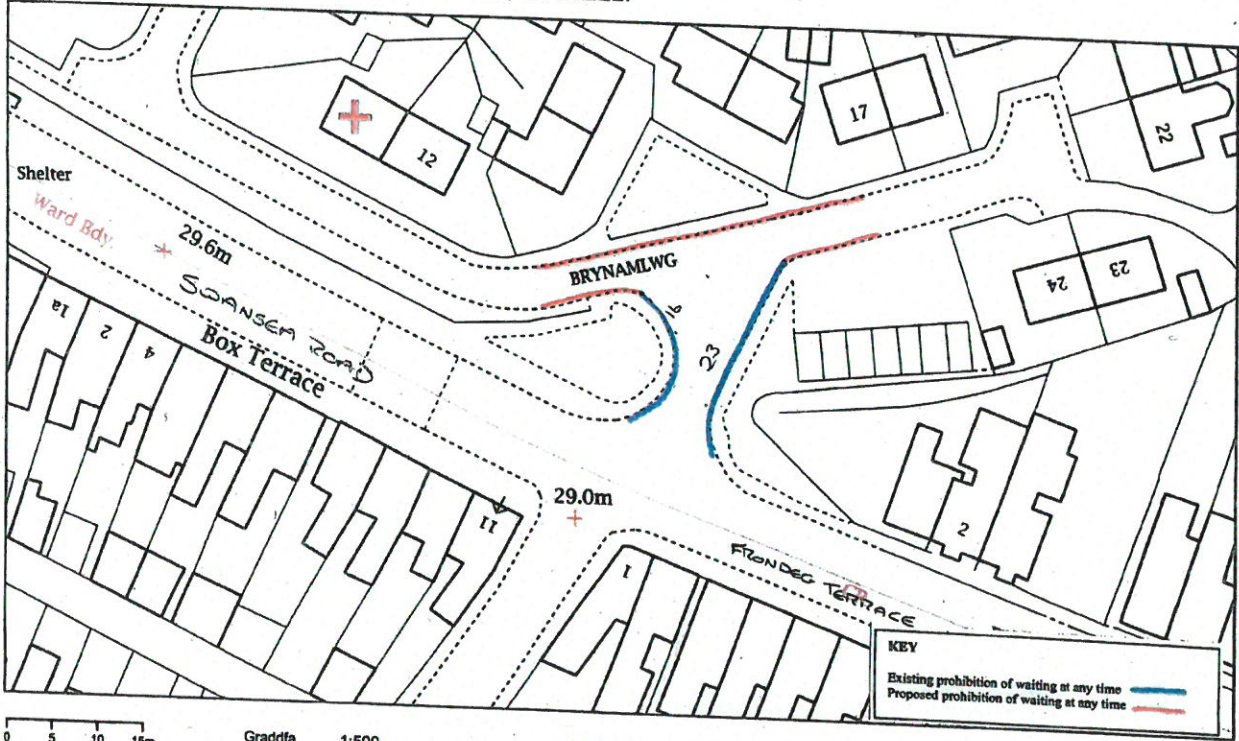

0 5 10 15m


Graddfa
Scale 1:500

Canol y Map
Map Centre [251839.63, 200717.81]

Dyddiad
Date 18/11/2015

© Hawffraint y Goron a hawliau cronfa ddata 2015. Arolwg Ordnans 100023377

© Crown Copyright and database rights 2015. Ordnance Survey 100023377

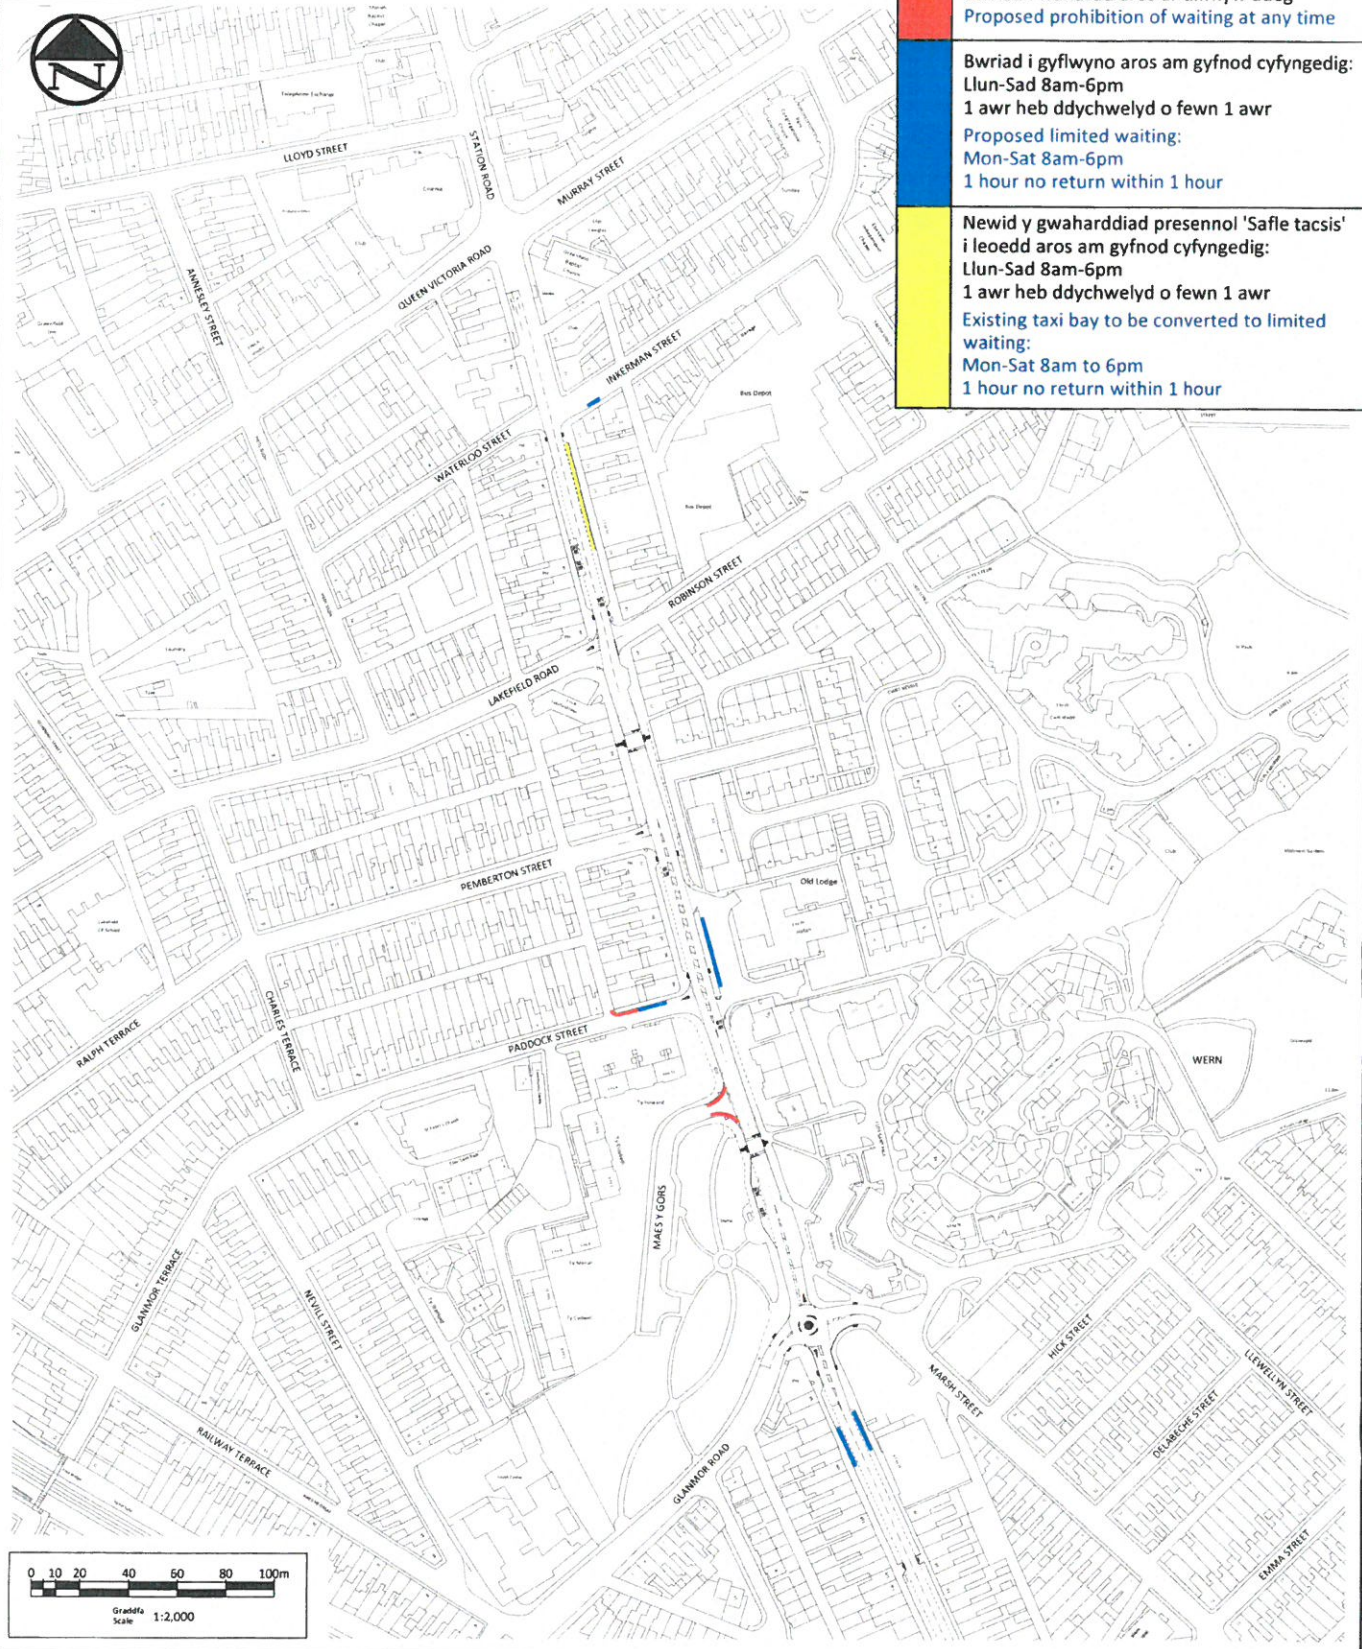

- Bwriad i wahardd aros ar unrhyw adeg**
Proposed prohibition of waiting at any time
- Bwriad i gyflwyno aros am gyfnod cyfyngedig:**
Llun-Sad 8am-6pm
1 awr heb ddychwelyd o fewn 1 awr
Proposed limited waiting:
Mon-Sat 8am-6pm
1 hour no return within 1 hour
- Newid y gwaharddiad presennol 'Safle tacsis'**
i leoedd aros am gyfnod cyfyngedig:
Llun-Sad 8am-6pm
1 awr heb ddychwelyd o fewn 1 awr
Existing taxi bay to be converted to limited waiting:
Mon-Sat 8am to 6pm
1 hour no return within 1 hour

Ruth Mullen BSc. (Hons)
Cyfarwyddwr yr Amgylchedd
Trafnidiaeth a Pheirianneg,
Neuadd y Sir,
Caerfyrddin,
Sir Caerfyrddin SA31 1JP

**Director of Environment
Transport and Engineering Division,
County Hall,
Carmarthen,
Carmarthenshire SA31 1JP**

Project

**CYFYNGIADAU AROS ARFAETHEDIG
HEOL YR ORSAF/HEOL Y DOC, LLANELLI
(TUD 1 O 2)**



**PROPOSED WAITING RESTRICTIONS
STATION ROAD/NEW DOCK ROAD, LLANELLI
(PAGE 1 OF 2)**

© Hawlfraint y Goron a hawliau cronfa ddata 2016 Arolwg Ordnans 100023377
© Crown copyright and database rights 2016 Ordnance Survey 100023377

REV	DATE	REVISION DESCRIPTION	REV BY	CHECKED	DATE CHD
Status					
CONSULTATION ISSUED FOR THE PURPOSE SHOWN ONLY					
Made By	Date	Checked	Date	Authorised	Date
JM					
Scale			Project no.		
1:2,000			80/0041/304		
Drawing no.			Revision		
WR/LL/P-1					

KEY

- █ PROPOSED PROHIBITION OF WAITING AT ANY TIME
- █ EXISTING DOUBLE YELLOW LINES TO BE REVOKED
- █ EXISTING DOUBLE YELLOW LINES TO REMAIN
- █ PROPOSED BUS STOP CLEARWAY

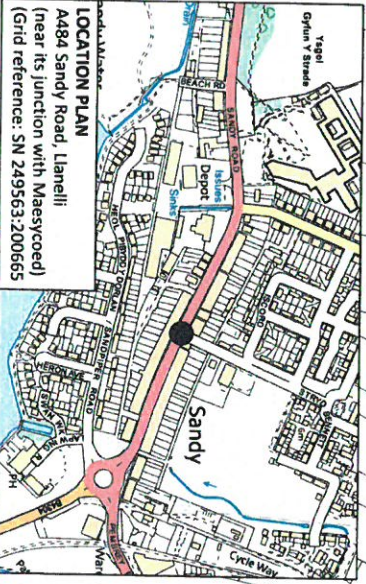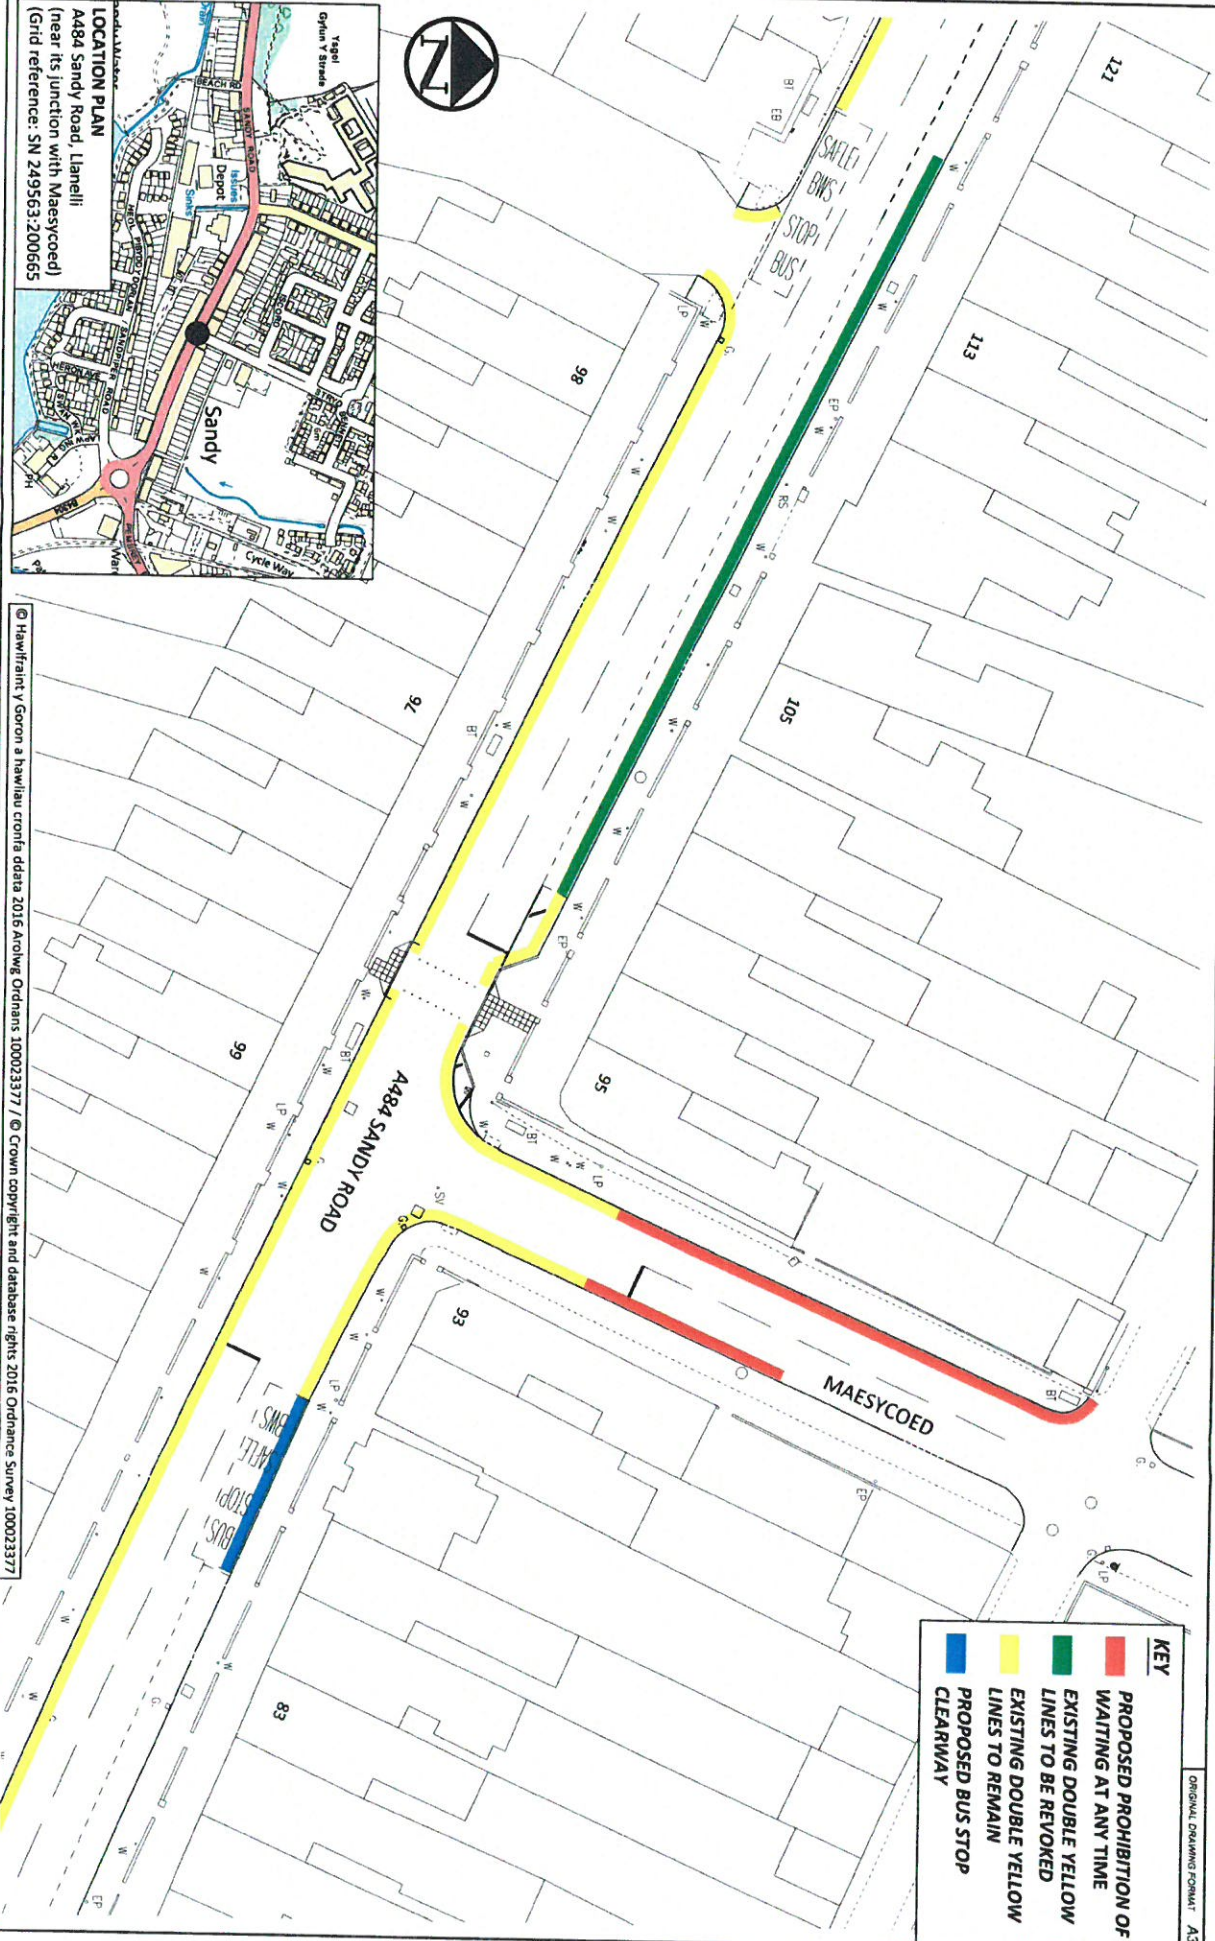

© Hawtfruit Y Goron a Hawllau cronfa ddada 2016 Arolwg Ordians 100023377 / © Crown copyright and database rights 2016 Ordnance Survey 100023377

Cymru Sir Gâr
Carmarthenshire
 Gwynedd
 Gwynedd Council

Ruth Mullen BSc. (Hons)
 Cymorthwr a Phreawwr
 Trefnwr a Phreawwr
 Arian Amgylchedd
 Newydd Y Str
 Cwmtyddan
 SA31 1JP

Director of Environment
 Transport and Engineering Division
 Environment Department
 County Hall
 Carmarthen
 Carmarthenshire SA31 1JP

REV	DATE	REVISION DESCRIPTION	REV BY	CHECKED	DATE CHG


Project: **PROPOSED SIGNALISED JUNCTION
 A484 SANDY ROAD J/W MAESYCOED, LANELLI**

CONSULTATION: **PROPOSED WAITING RESTRICTIONS**

Made by	JM	Date	20.10.16	Checked	NG	Date	31.10.16	Approved	VP	Date	31.10.16
	Drawn by		CSN-001		Reviewed		-				

80/0080/415

NOT TO SCALE

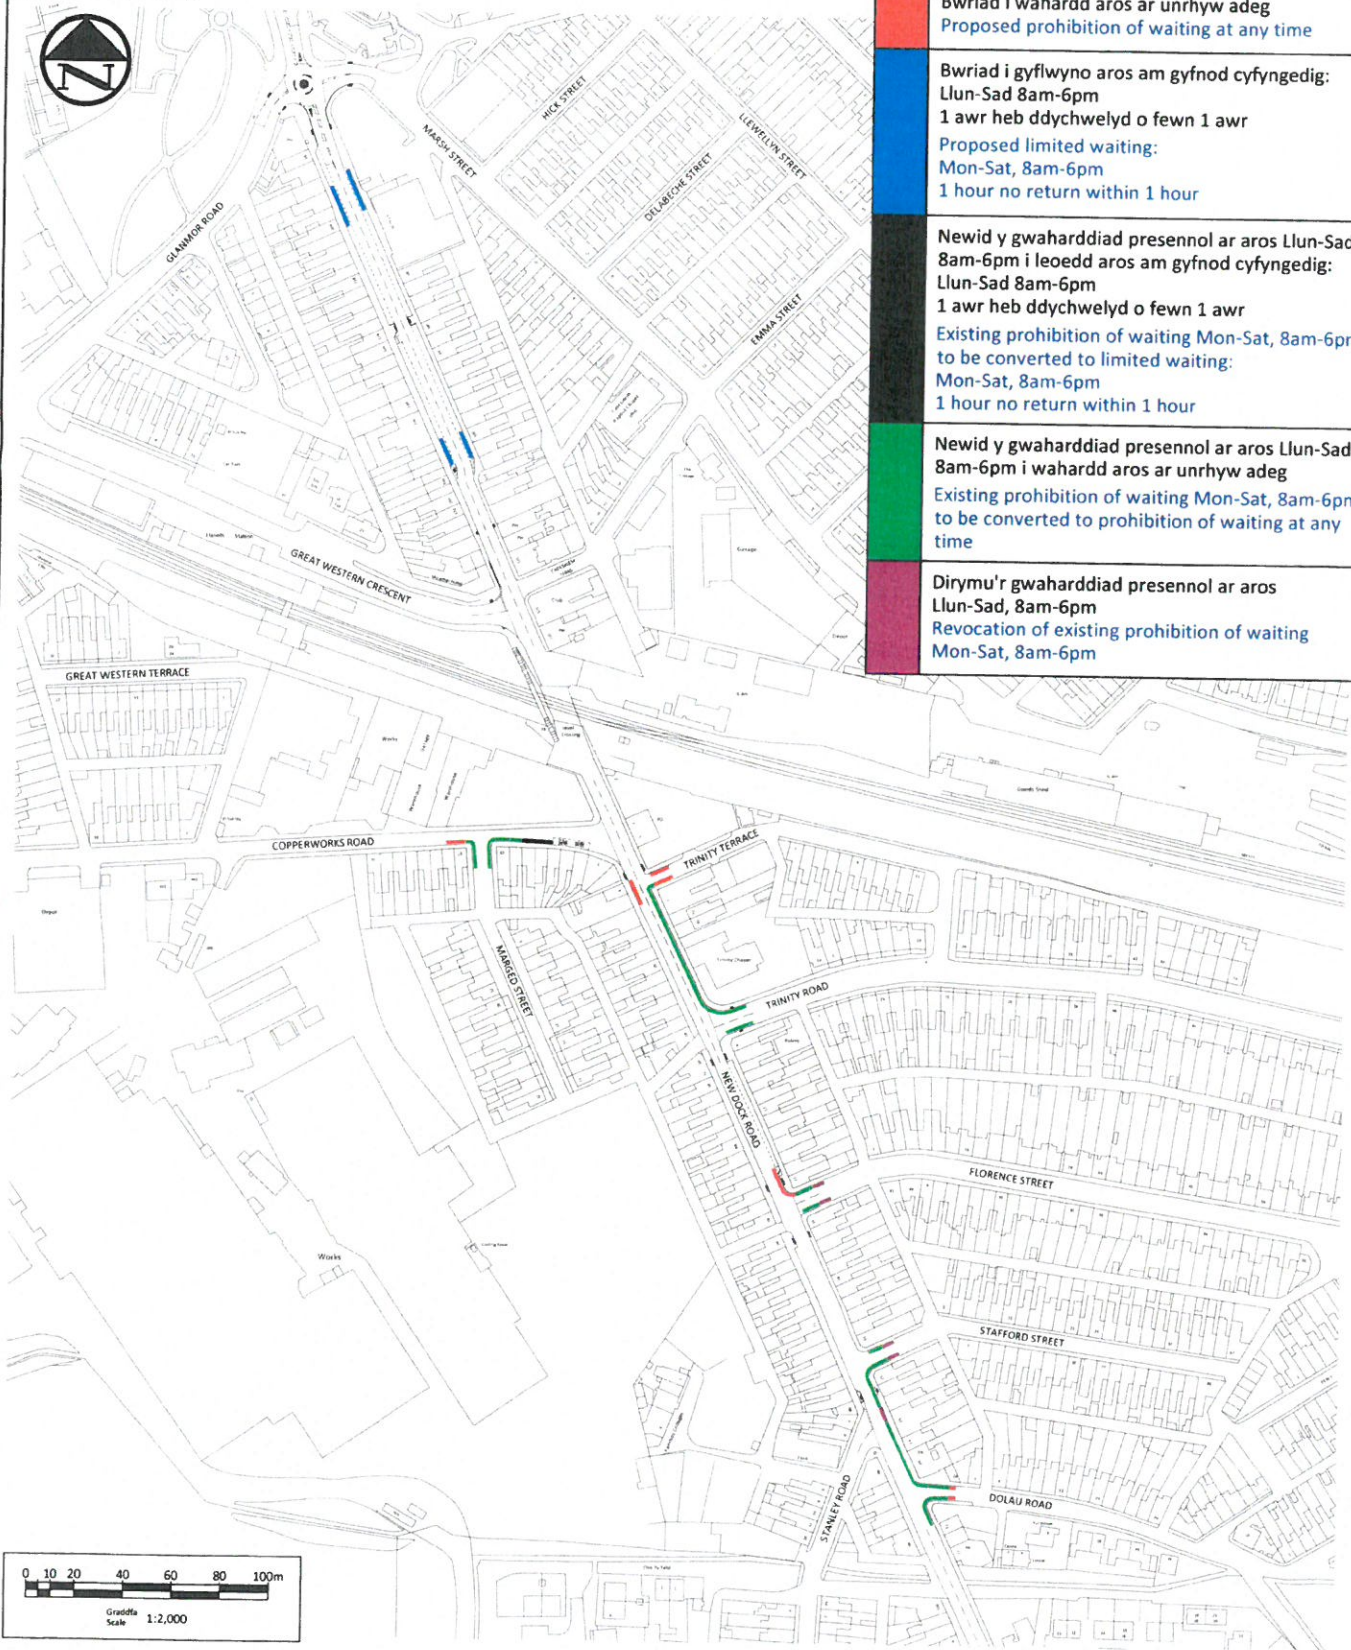


Bwriad i wahardd aros ar unrhyw adeg
Proposed prohibition of waiting at any time

Bwriad i gyflwyno aros am gyfnod cyfyngedig:
Llun-Sad 8am-6pm
1 awr heb ddychwelyd o fewn 1 awr
Proposed limited waiting:
Mon-Sat, 8am-6pm
1 hour no return within 1 hour

Newid y gwaharddiad presennol ar aros Llun-Sad, 8am-6pm i leoedd aros am gyfnod cyfyngedig:
Llun-Sad 8am-6pm
1 awr heb ddychwelyd o fewn 1 awr
Existing prohibition of waiting Mon-Sat, 8am-6pm to be converted to limited waiting:
Mon-Sat, 8am-6pm
1 hour no return within 1 hour

Newid y gwaharddiad presennol ar aros Llun-Sad, 8am-6pm i wahardd aros ar unrhyw adeg
Existing prohibition of waiting Mon-Sat, 8am-6pm to be converted to prohibition of waiting at any time

Dirymu'r gwaharddiad presennol ar aros Llun-Sad, 8am-6pm
Revocation of existing prohibition of waiting Mon-Sat, 8am-6pm

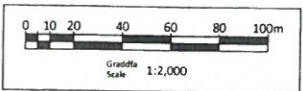


Ruth Mullen BSc. (Hons)
Cyfarwyddwr yr Amgylchedd
Trafnidiaeth a Pheirianteg,
Neuadd y Sir,
Caerfyrddin SA31 1JP
Director of Environment
Transport and Engineering Division,
County Hall,
Carmarthen,
Carmarthenshire SA31 1JP

Project
CYFYNGIADAU AROS ARFAETHEDIG
HEOL YR ORSAF/HEOL Y DOC, LLANELLI
(TUD 2 O 2)
PROPOSED WAITING RESTRICTIONS
STATION ROAD/NEW DOCK ROAD, LLANELLI
(PAGE 2 OF 2)

© Hawffruint y Goron a hawliau cronfa ddata 2016 Arolwg Ordnans 100023377
© Crown copyright and database rights 2016 Ordnance Survey 100023377

REV	DATE	REVISION DESCRIPTION	REV BY	CHECKED	DATE CHD
Status					
CONSULTATION ISSUED FOR THE PURPOSE SHOWN ONLY					
Made By	Date	Checked	Date	Authorised	Date
JM					
Scale			Project no.		
1:2,000			80/0041/304		
Drawing no.			Revision		
WR/LL/P-2					

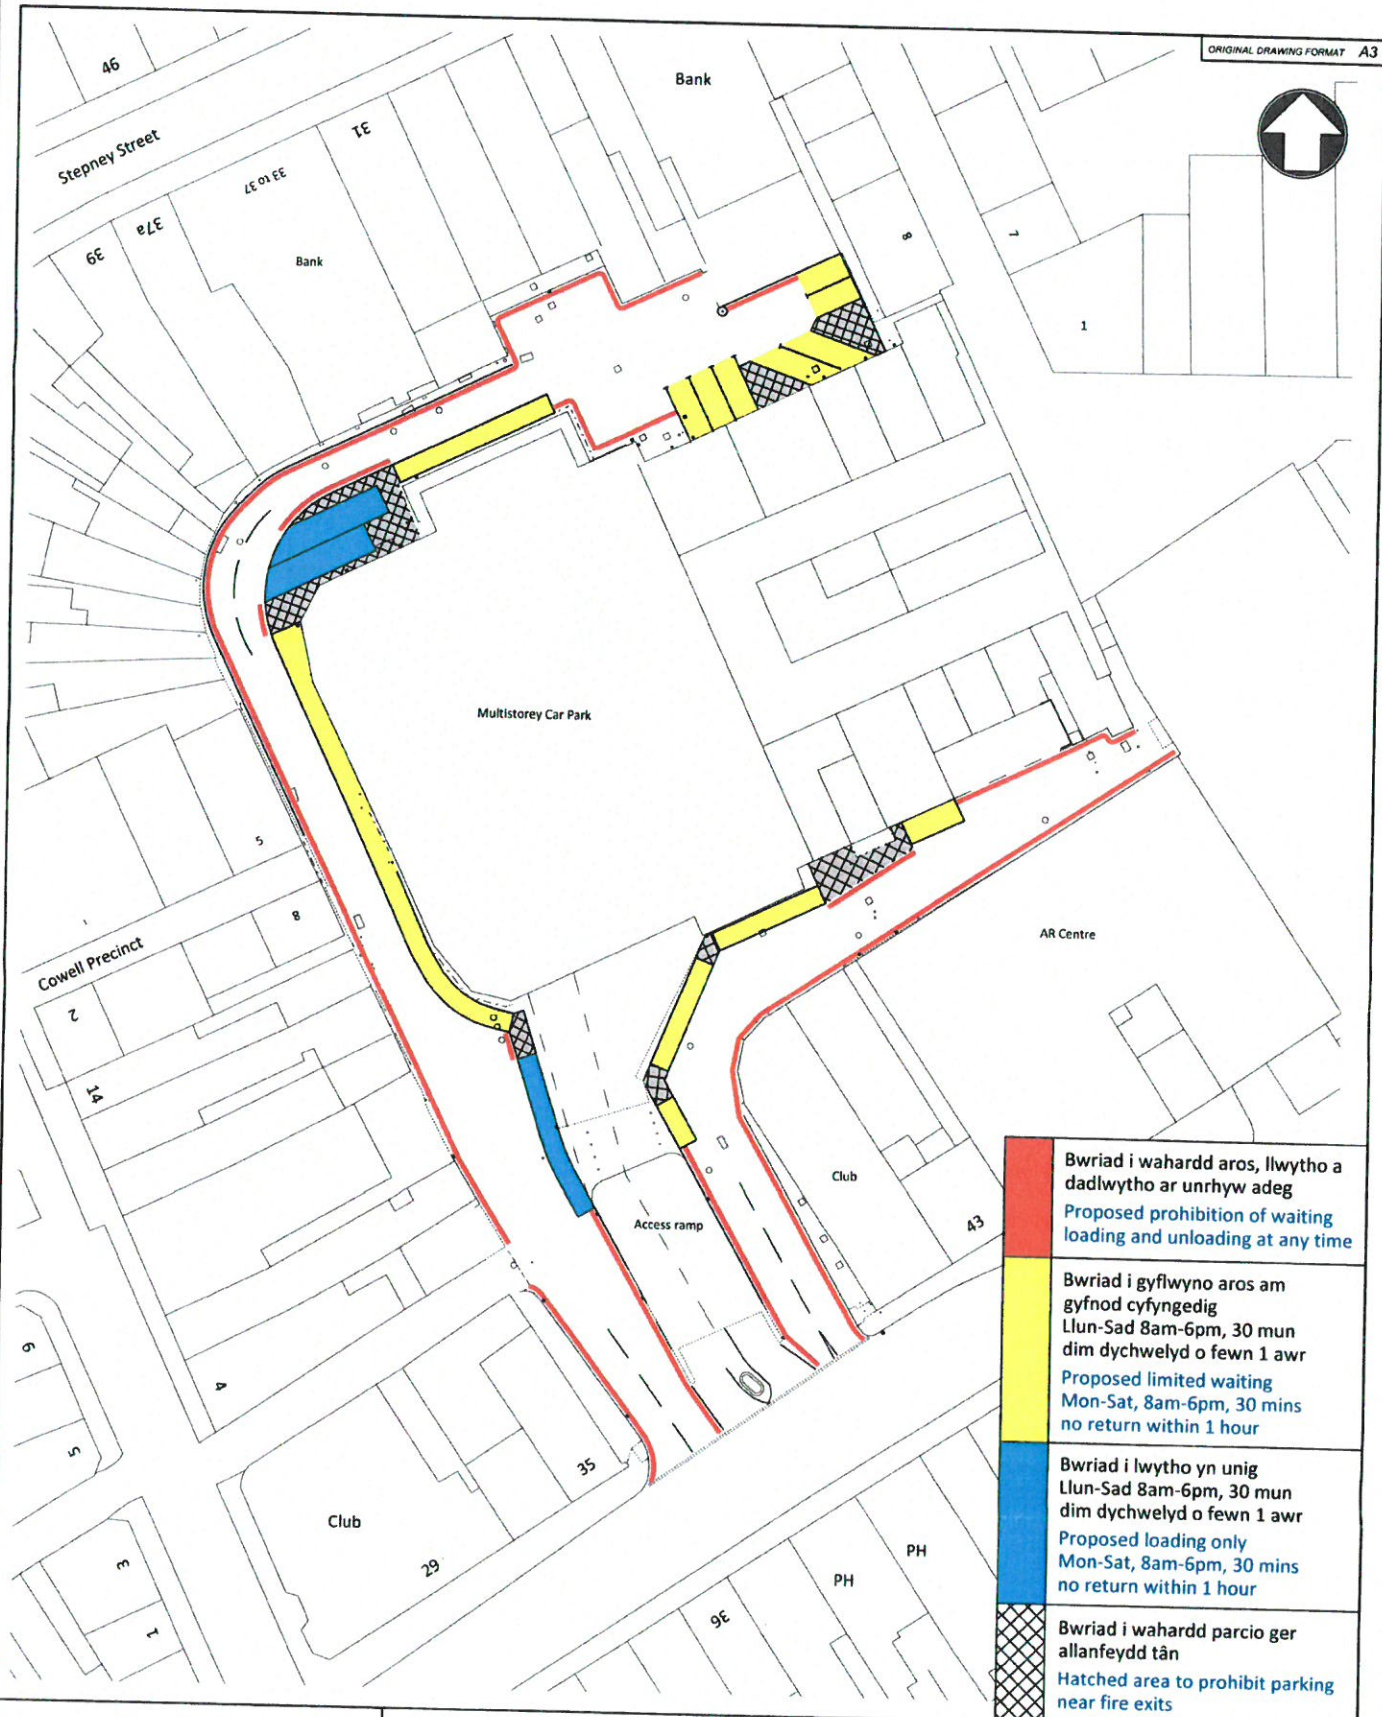

	<p>Bwriad i wahardd aros, llwytho a dadlwytho ar unrhyw adeg Proposed prohibition of waiting loading and unloading at any time</p>
	<p>Bwriad i gyflwyno aros am gyfnod cyfyngedig Llun-Sad 8am-6pm, 30 mun dim dychwelyd o fewn 1 awr Proposed limited waiting Mon-Sat, 8am-6pm, 30 mins no return within 1 hour</p>
	<p>Bwriad i lwytho yn unig Llun-Sad 8am-6pm, 30 mun dim dychwelyd o fewn 1 awr Proposed loading only Mon-Sat, 8am-6pm, 30 mins no return within 1 hour</p>
	<p>Bwriad i wahardd parcio ger allanfeydd tân Hatched area to prohibit parking near fire exits</p>



Ruth Mullen BSc. (Hons)
 Cyfarwyddwr yr Amgylchedd
 Trafforddiadaeth a Phrestrïaneg
 Adran Amgylchedd,
 Neuadd y Sir,
 Caerfyrddin, SA31 1JP

Director of Environment
 Transport and Engineering Division,
 Environment Department,
 County Hall,
 Carmarthen,
 Carmarthenshire SA31 1JP

Project

**CYFYNGIADAU AROS ARFAETHEDIG
 MAES PARCIO STRYD MURRAY, LLANELLI**

**PROPOSED WAITING RESTRICTIONS
 MURRAY STREET CAR PARK, LLANELLI**

© Hawlfraint y Goron a hawliau cronfa ddata 2016 Arolwg Ordnans 100023377
 © Crown copyright and database rights 2016 Ordnance Survey 100023377

REV	DATE	REVISION DESCRIPTION	REV BY	CHECKED	DATE CHD
Status					
CONSULTATION ISSUED FOR THE PURPOSE SHOWN ONLY					
Made By	Date	Checked	Date	Authorised	Date
JM	22/06/16	MEO	22/06/16	RME	22/06/16
Scale		Project no.			
1:500		80/0080/556			
		Drawing no.		Revision	
		CSN 01		-	