

Annwyl Gyngorydd,

PWYLLGOR CYNLLUNIO - DYDD MAWRTH, 23AIN IONAWR, 2018

Gweler yn amgaaedig, yr atodiadau a cynlluniau ar gyfer y cyfarfod uchod.

Rhif ar yr Agenda	Eitem
----------------------	-------

- | | |
|----|--|
| a) | <u>W/35450 - DATBLYGIAD PRESWYL ARFAETHEDIG GAN GYNNWYS 42 0 BRESWYLFYDD AR DIR GER YSGOL GYNRADD TALACHARN, TALACHARN SA33 4SQ FIELD_PAGE_RANGE</u> |
| b) | <u>W/35041 - TY FFORDDIADWY AR DIR GER TALIARIS, MAESYCRUGIAU, PENCADER, SA39 9DH FIELD_PAGE_RANGE</u> |

Yn gywir,

Mark James DYB

Prif Weithredwr

Amg.



***Y PWYLLGOR
CYNLLUNIO***

23 IONAWR 2018

***RHANBARTH Y
GORLLEWIN***

**PLANNING
COMMITTEE**

23 JANUARY 2018

**AREA
WEST**

***CEISIADAU YR ARGYMHELLIR EU BOD
YN CAEL EU CYMERADWYO***


**APPLICATIONS RECOMMENDED FOR
APPROVAL**



W/35450


W/35450

Site Location

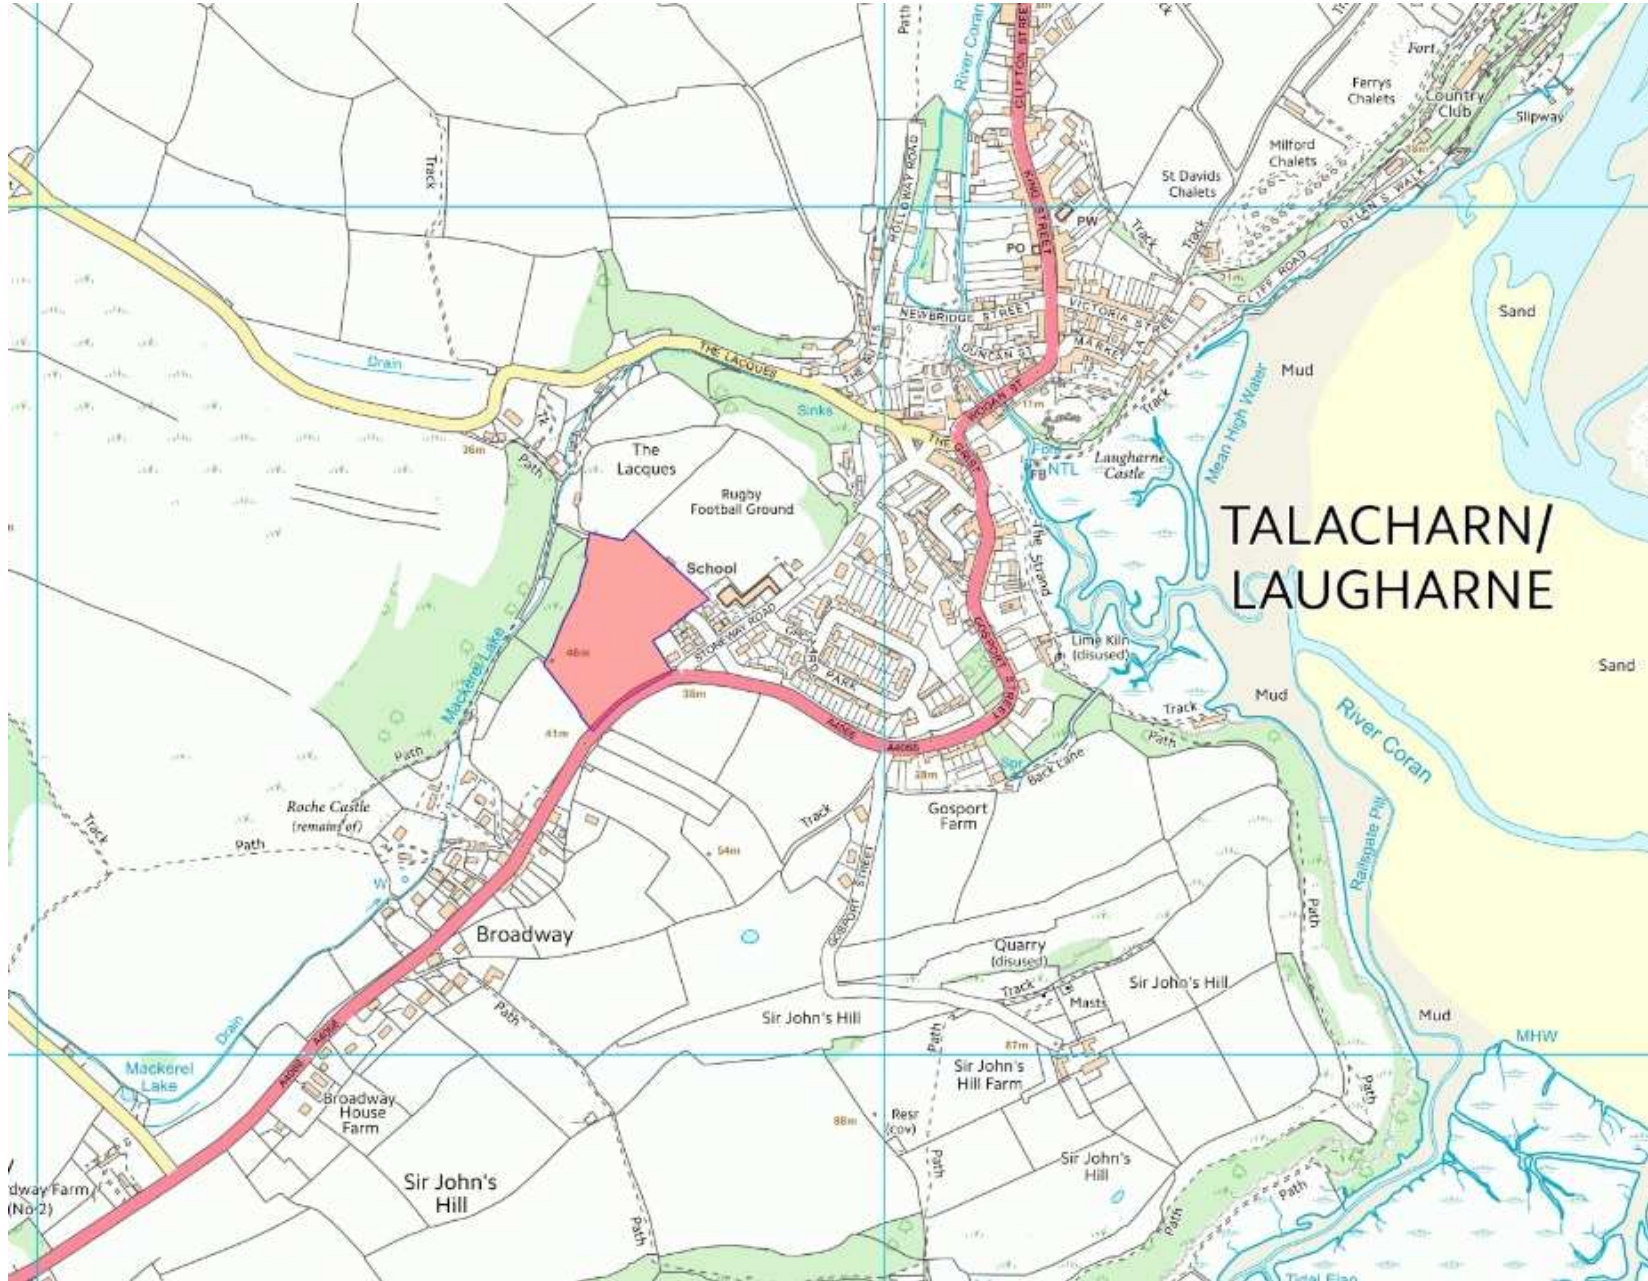


W/35450

Aerial Photo 2013/14

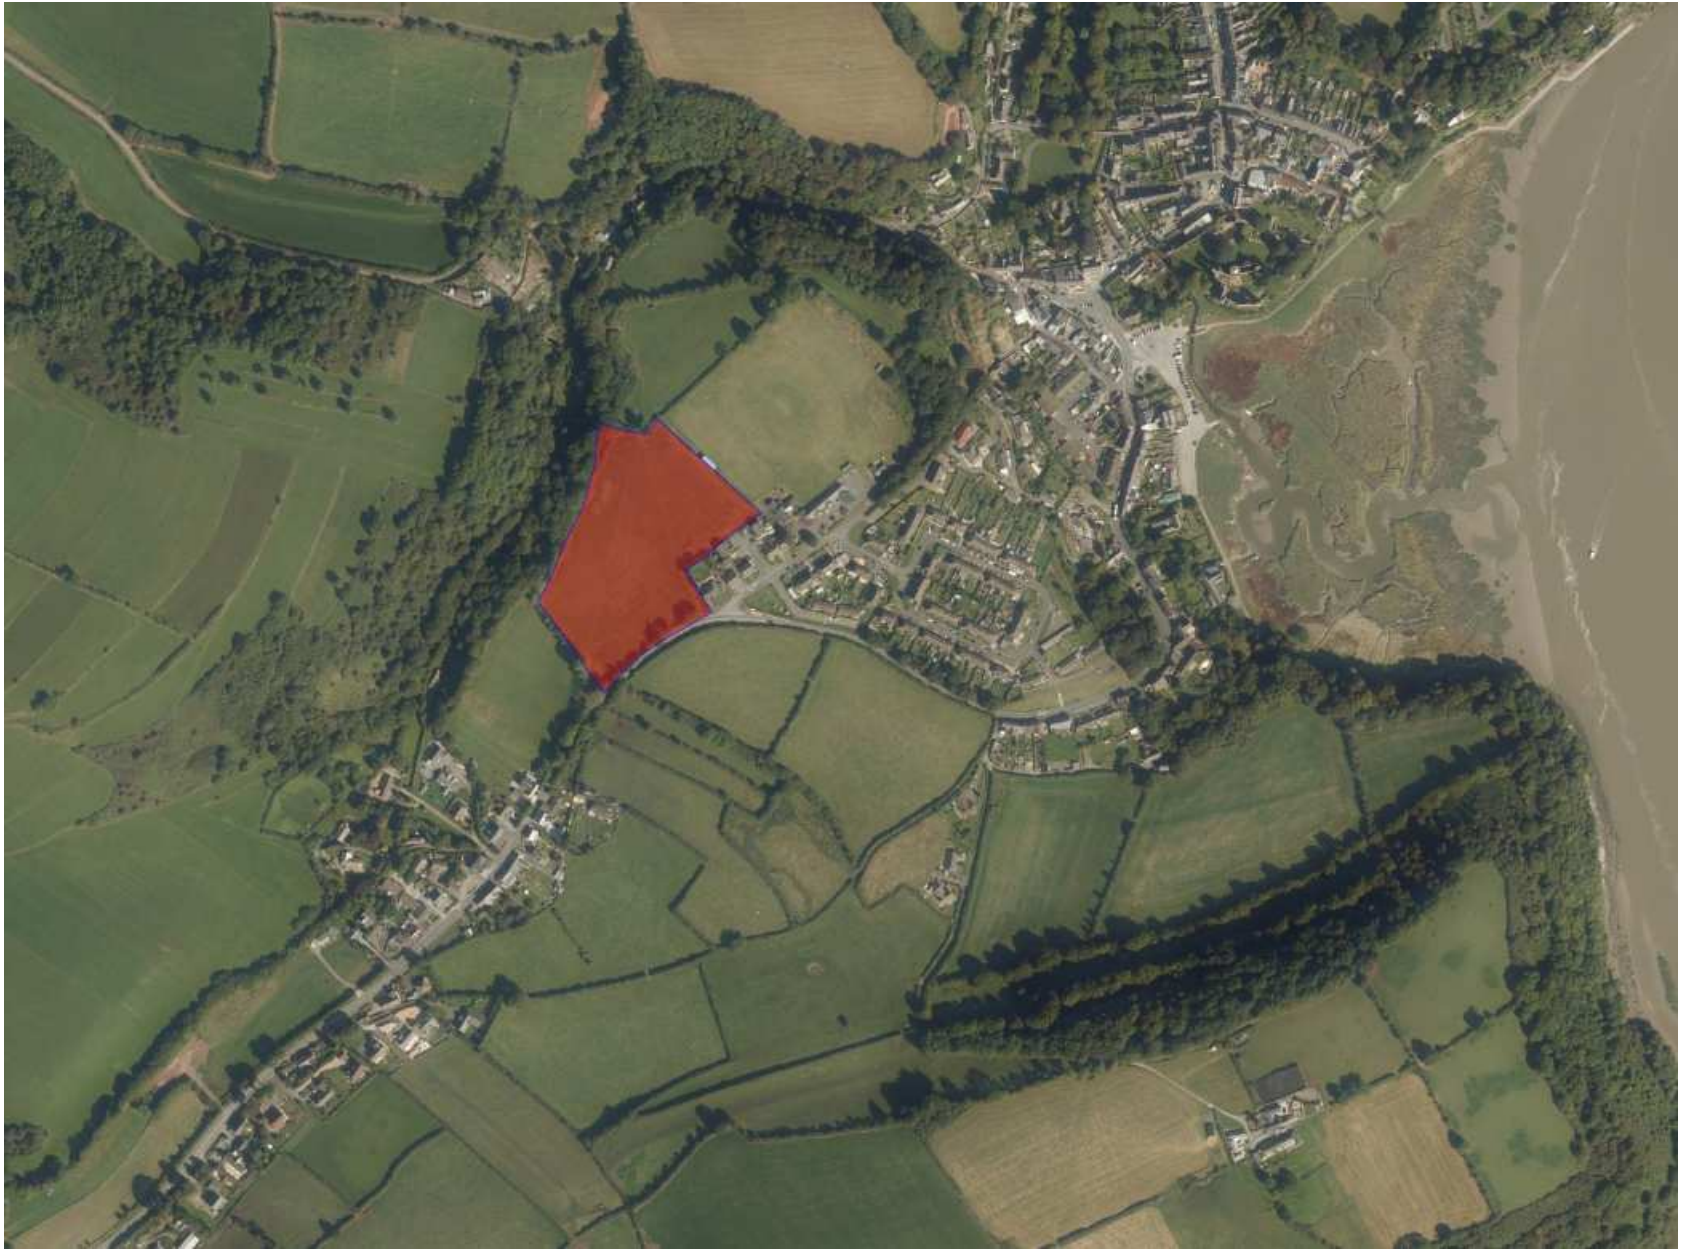


W/35450

Site Location

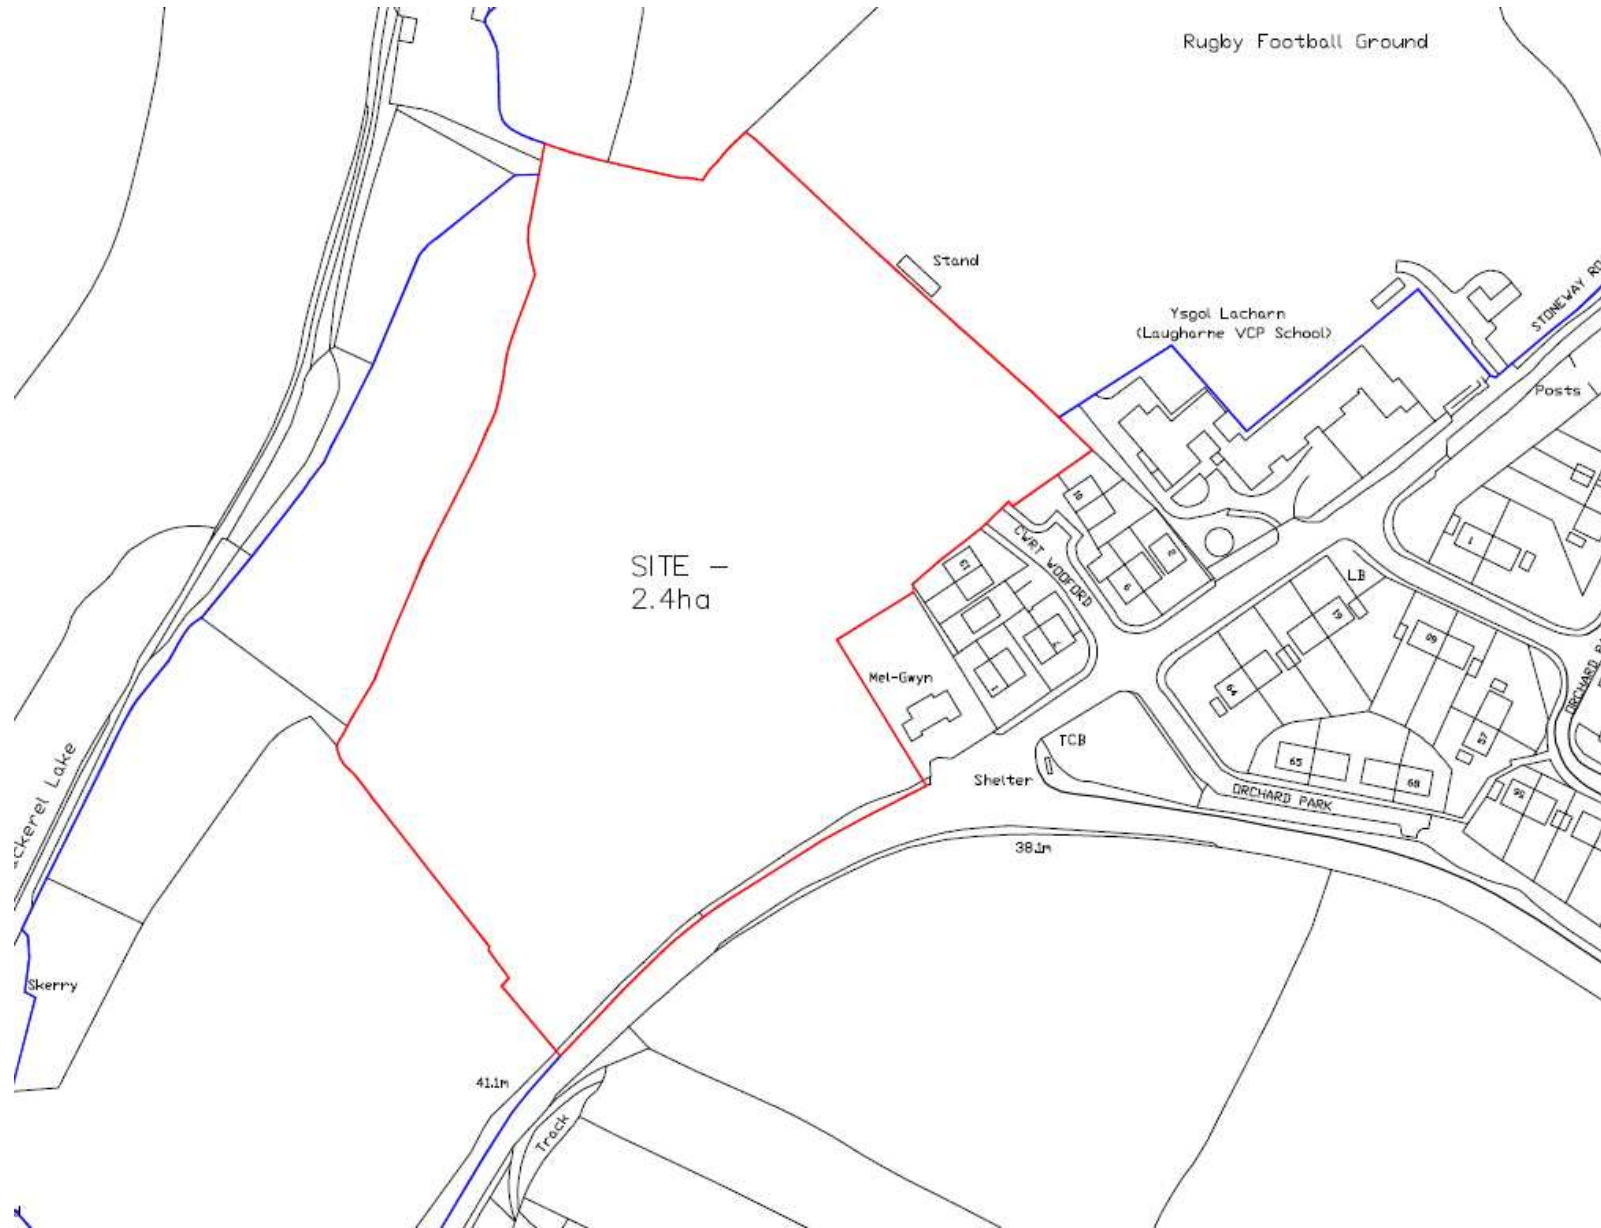

W/35450 LDP policies and constraint

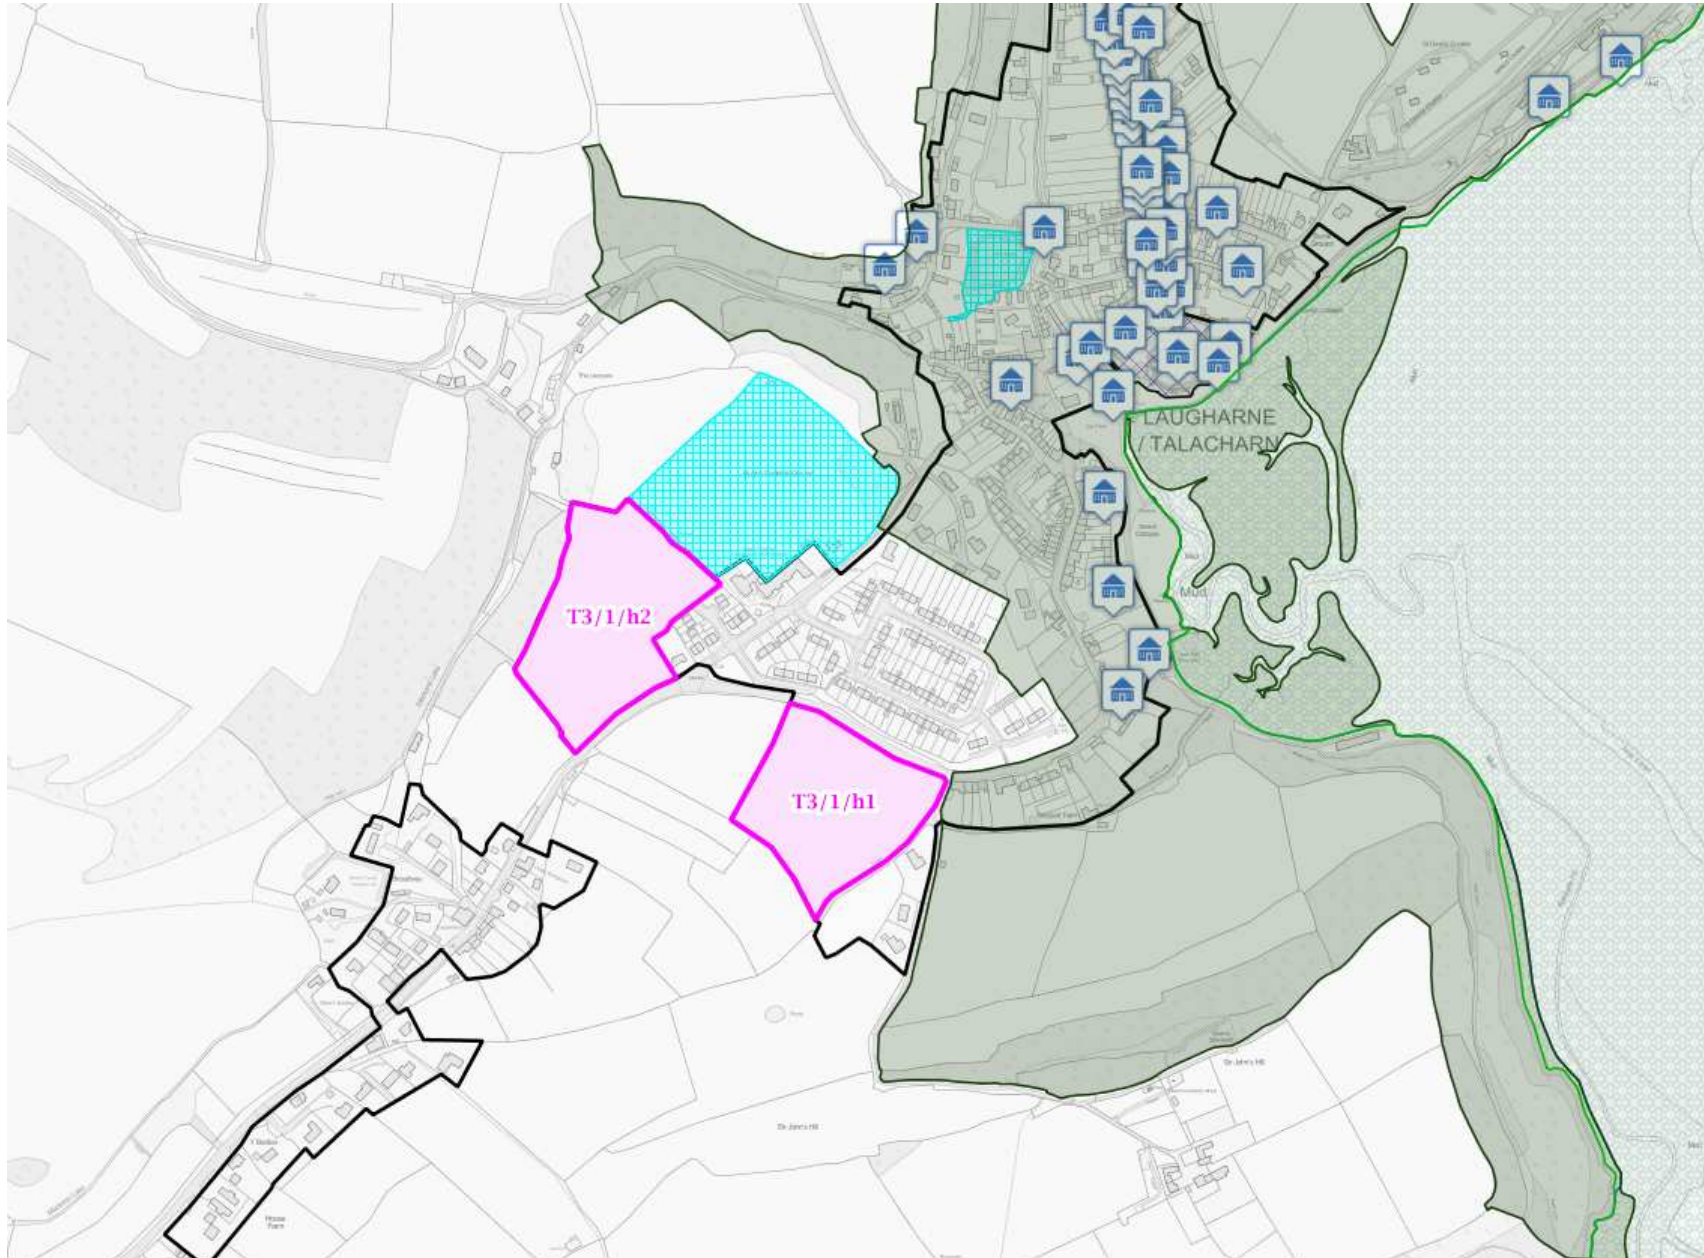

W/35450

Application Site



10.5.2017

W/35450



Tudalen 11

10.5.2017

W/35450



10.5.2017

W/35450



Tudalen 13

W/35450



10.5.2017

W/35450

Orchard Park

10.5.2017



W/35450



10.5.2017

W/35450



Tudalen 17

10.5.2017

Tudalen 18

W/35450



10.5.2017

W/35450



Tudalen 19

10.5.2017

W/35450



10.5.2017

W/35450




Tudalen 21

10.5.2017

W/35450



W/35450 Previous Planning Permission W/09082

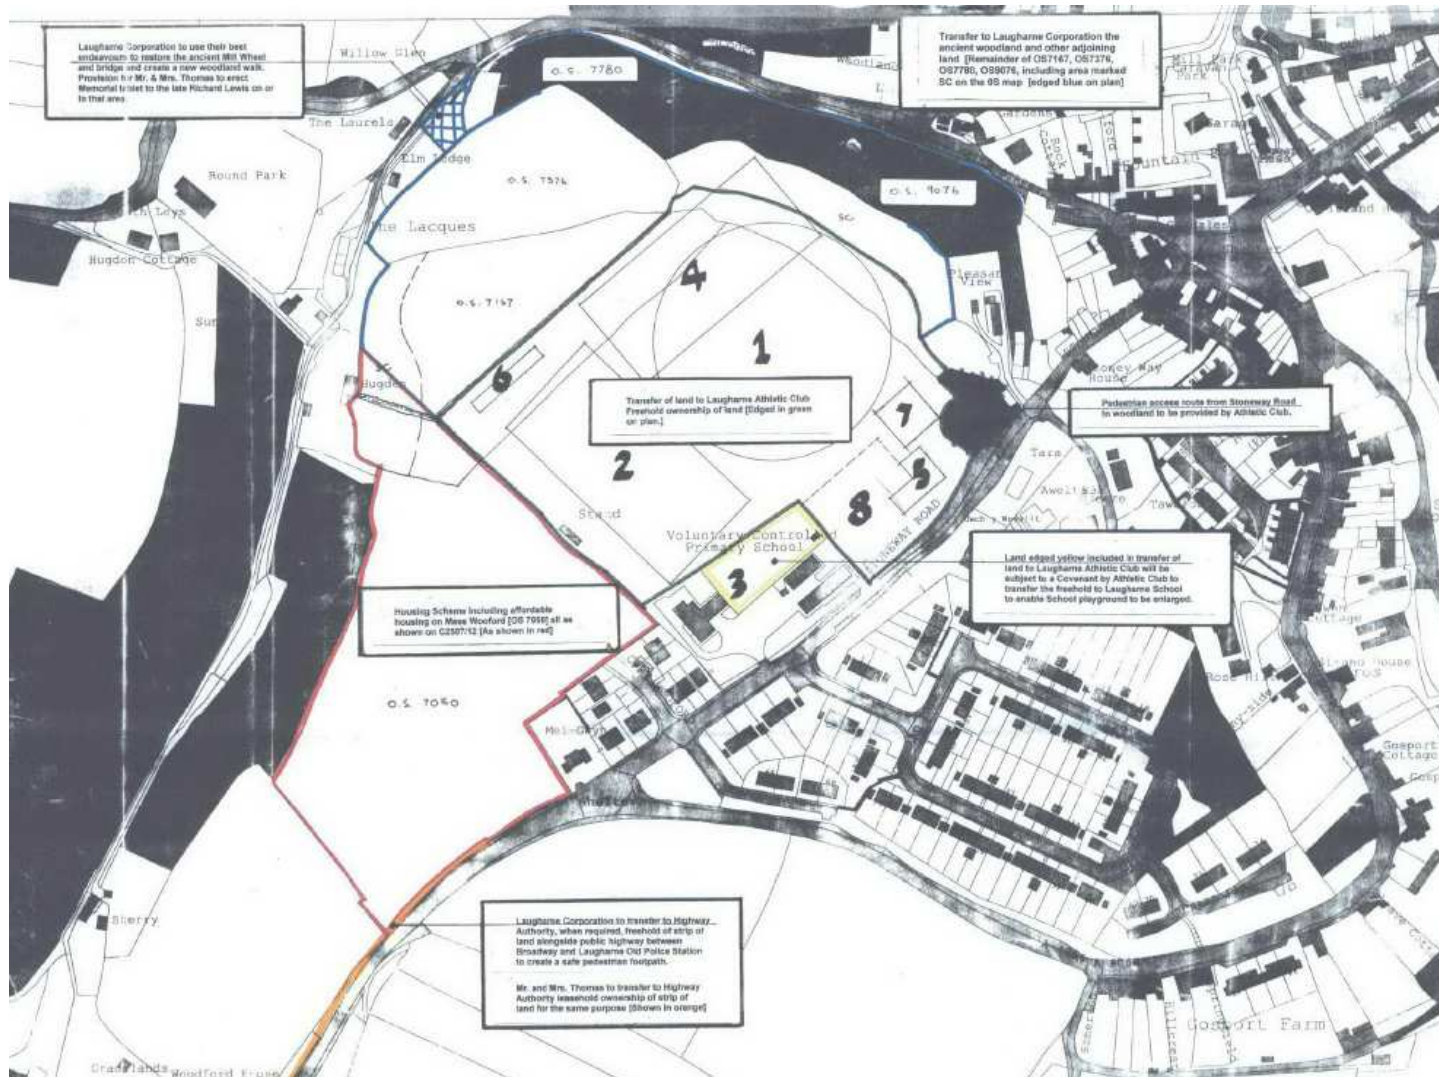

LAUGARNE ATHLETIC CLUB GROUND

- | | | | |
|---|---|---|--------------------------|
| 1 | NEW CRICKET PITCH | 5 | NEW CHANGING ROOMS |
| 2 | PRESENT 1 ST XV PITCH (WITH NEW FLOODLIGHTS) | 6 | NEW CRICKET NETS |
| 3 | LAND DONATION TO SCHOOL | 7 | OUTDOOR BOWLING AREA |
| 4 | NEW 2 ND XV PITCH | 8 | PARKING & ENTRANCE AREA. |


W/35450 Previous Planning Permission W/09082



W/35450 Proposed Layout Plan

SITE LAYOUT PLAN & SCALE PARAMETERS

LAUGHARNE DEVELOPMENT

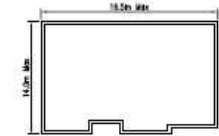

Scale Parameters

This document is issued for your information only and does not constitute an offer of any financial product. It is intended to provide a general overview of the proposed development and is not intended to be used as a basis for investment decisions. The information contained herein is for general information only and should not be relied upon for any specific purpose. The information contained herein is subject to change without notice and is provided as a guide only. The information contained herein is not intended to be used as a basis for investment decisions. The information contained herein is for general information only and should not be relied upon for any specific purpose. The information contained herein is subject to change without notice and is provided as a guide only.





OUTLINE		
Number	Description	Date
1	Outline	01/01/2017



Project Client		
Mr Thomas		
Project Title		
Residential Development Laugharne, Carmarthenshire		
Drawing Title		
Site Layout Plan & Scale Parameters		
Scale	Drawn by	
1:500	DD	
Date	Drawn by	Drawn by
11/01/2017	DD	DD
Revised:	Checked	Sheet Size
B		A1

SAURO ARCHITECTURAL DESIGN
 9 ELLETON TERRACE, CARMARTHEN
 SAURO ARCHITECTURAL DESIGN
 TEL: 01267 333 884
 EMAIL: info@sauroarchitectural.co.uk
 © SAURO ARCHITECTURAL DESIGN 2017


W/35450 Proposed Site Sections

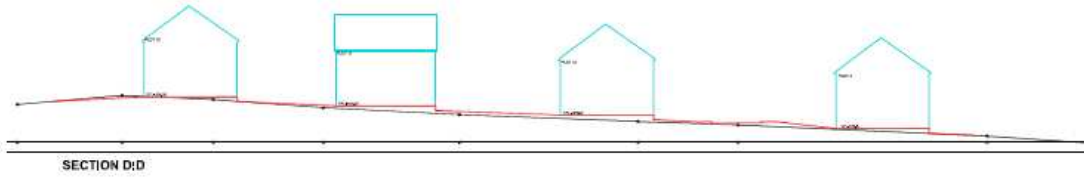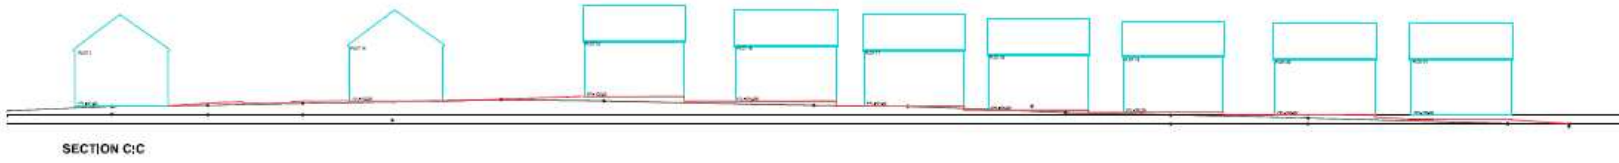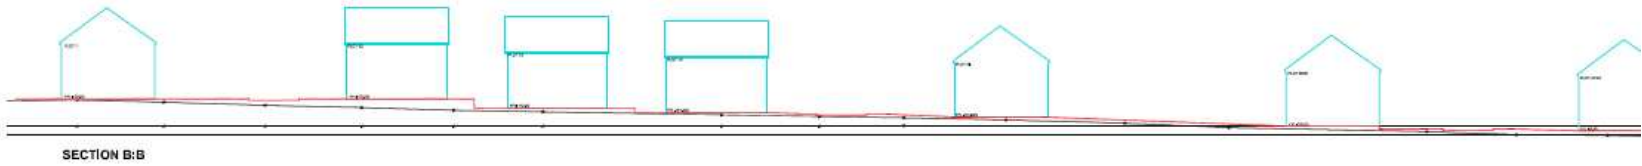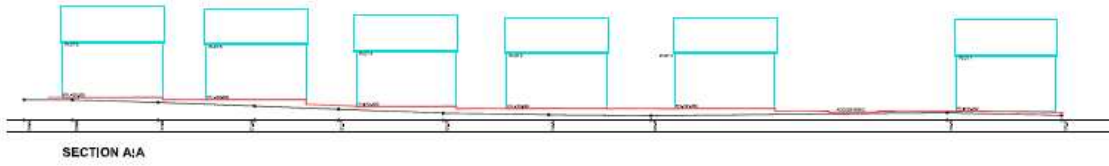

W/35450 Proposed Landscape Masterplan



W/35450 Drainage Strategy

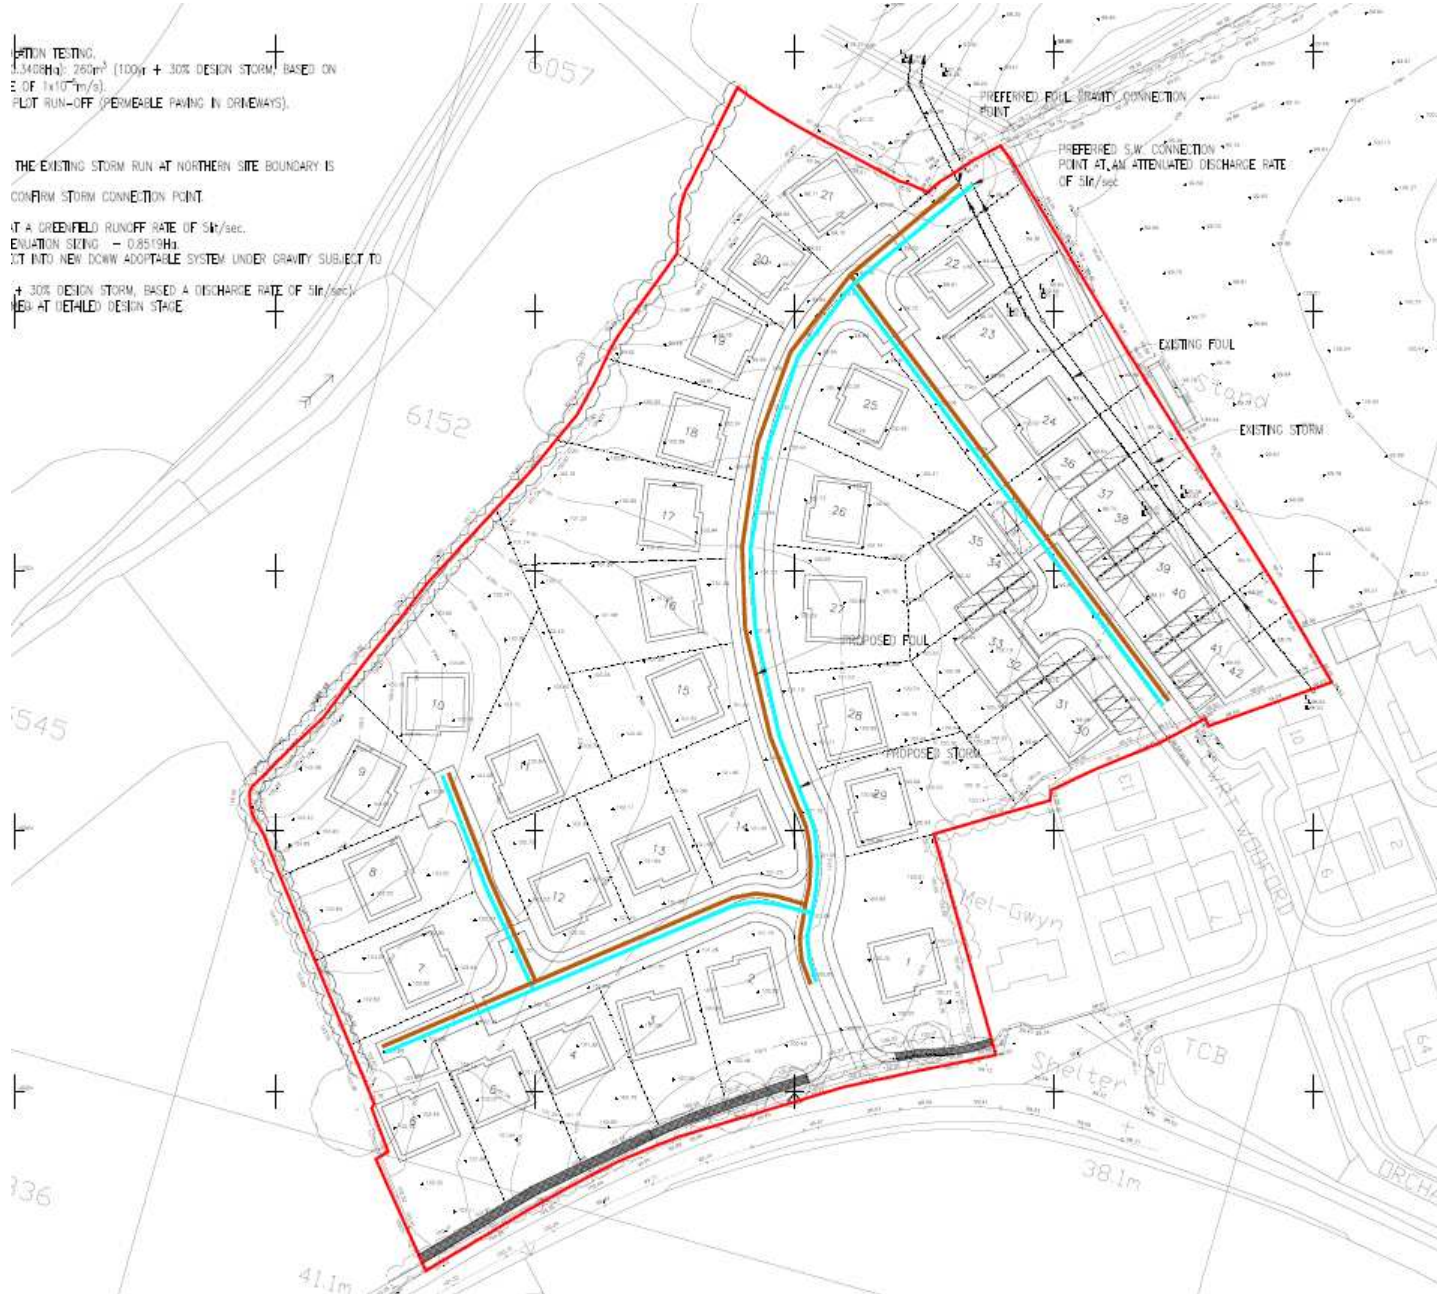

W/35450



Tudalen 29

Mae'r dudalen hon yn wag yn fwriadol



***Y PWYLLGOR
CYNLLUNIO***

23 IONAWR 2018

***RHANBARTH Y
GORLLEWIN***


**PLANNING
COMMITTEE**

23 JANUARY 2018

**AREA
WEST**


***CEISIADAU YR ARGYMHELLIR EU
BOD YN CAEL EU GWRTHOD***

**APPLICATIONS RECOMMENDED
FOR REFUSAL**

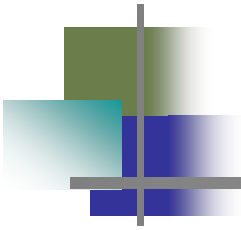

W/35041

W/35041 Site Location

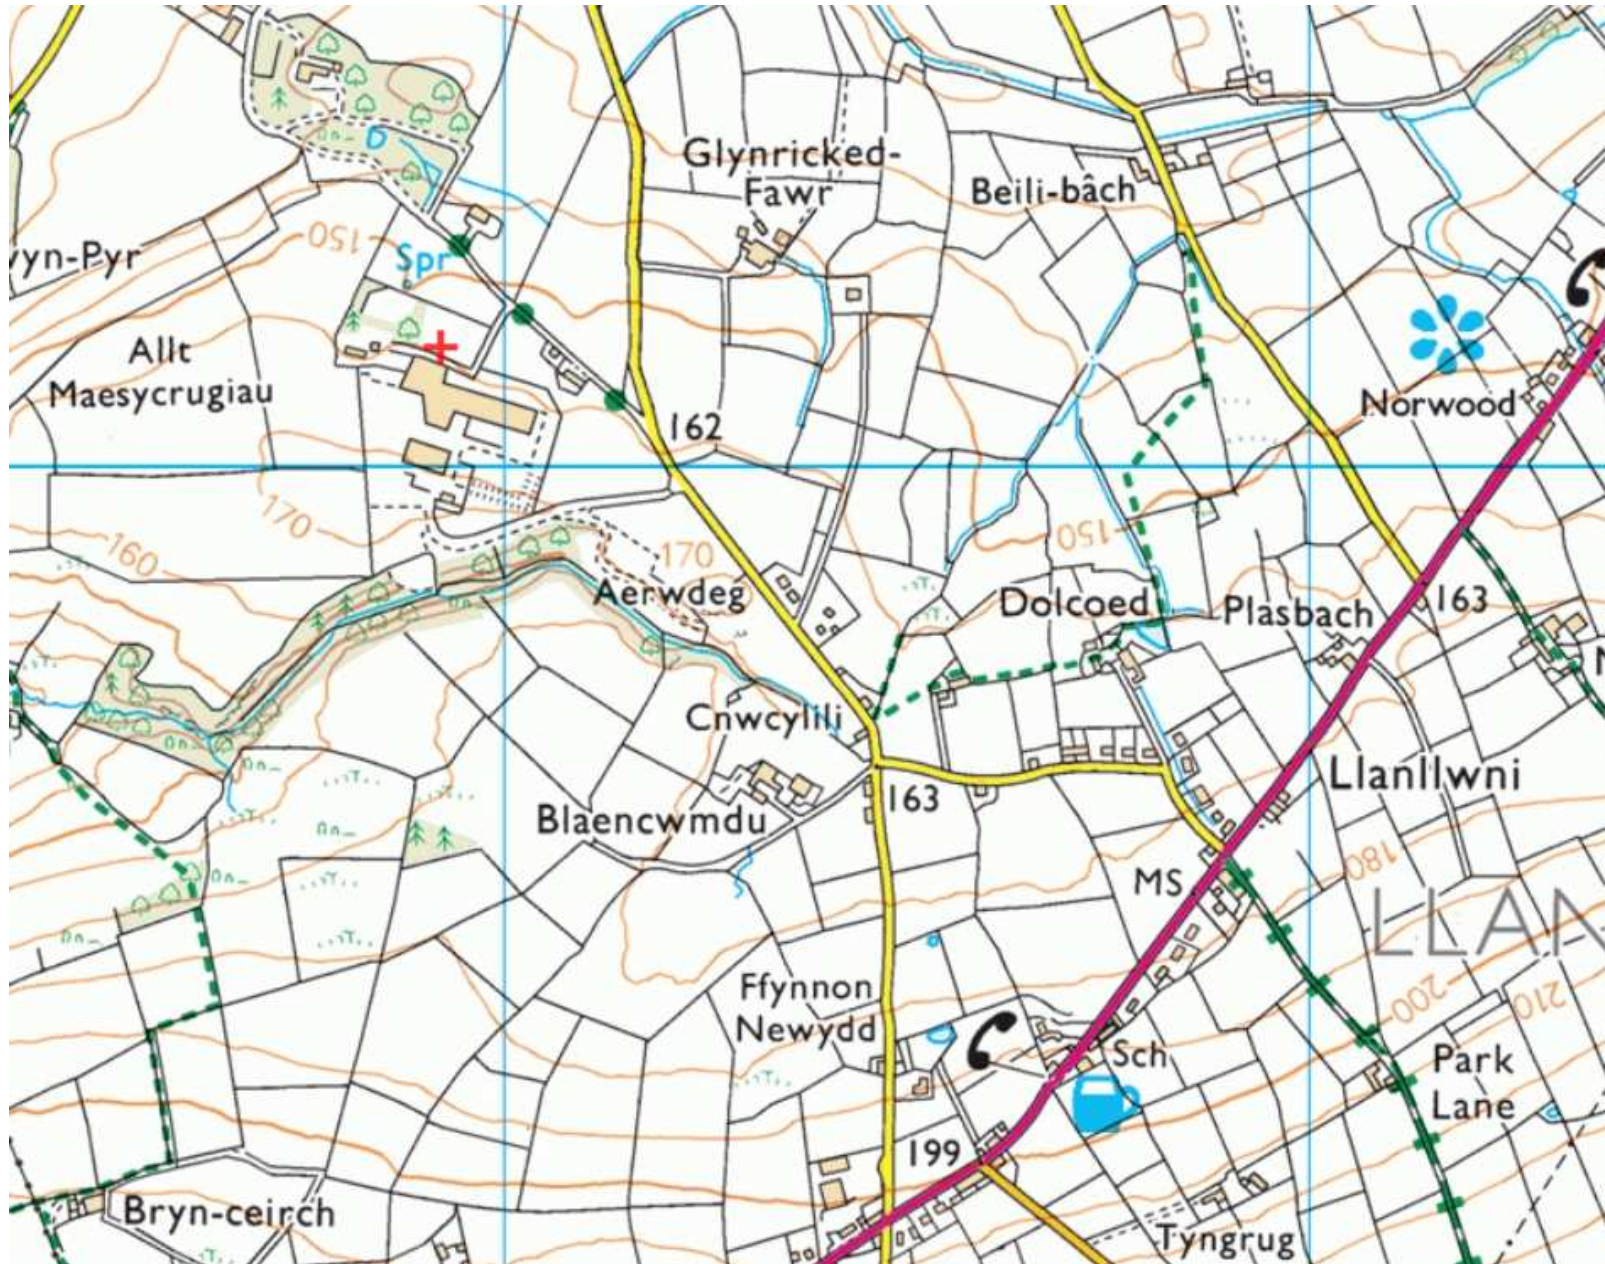


W/35041

Aerial Photo 2013/14



W/35041 Site Location Plan

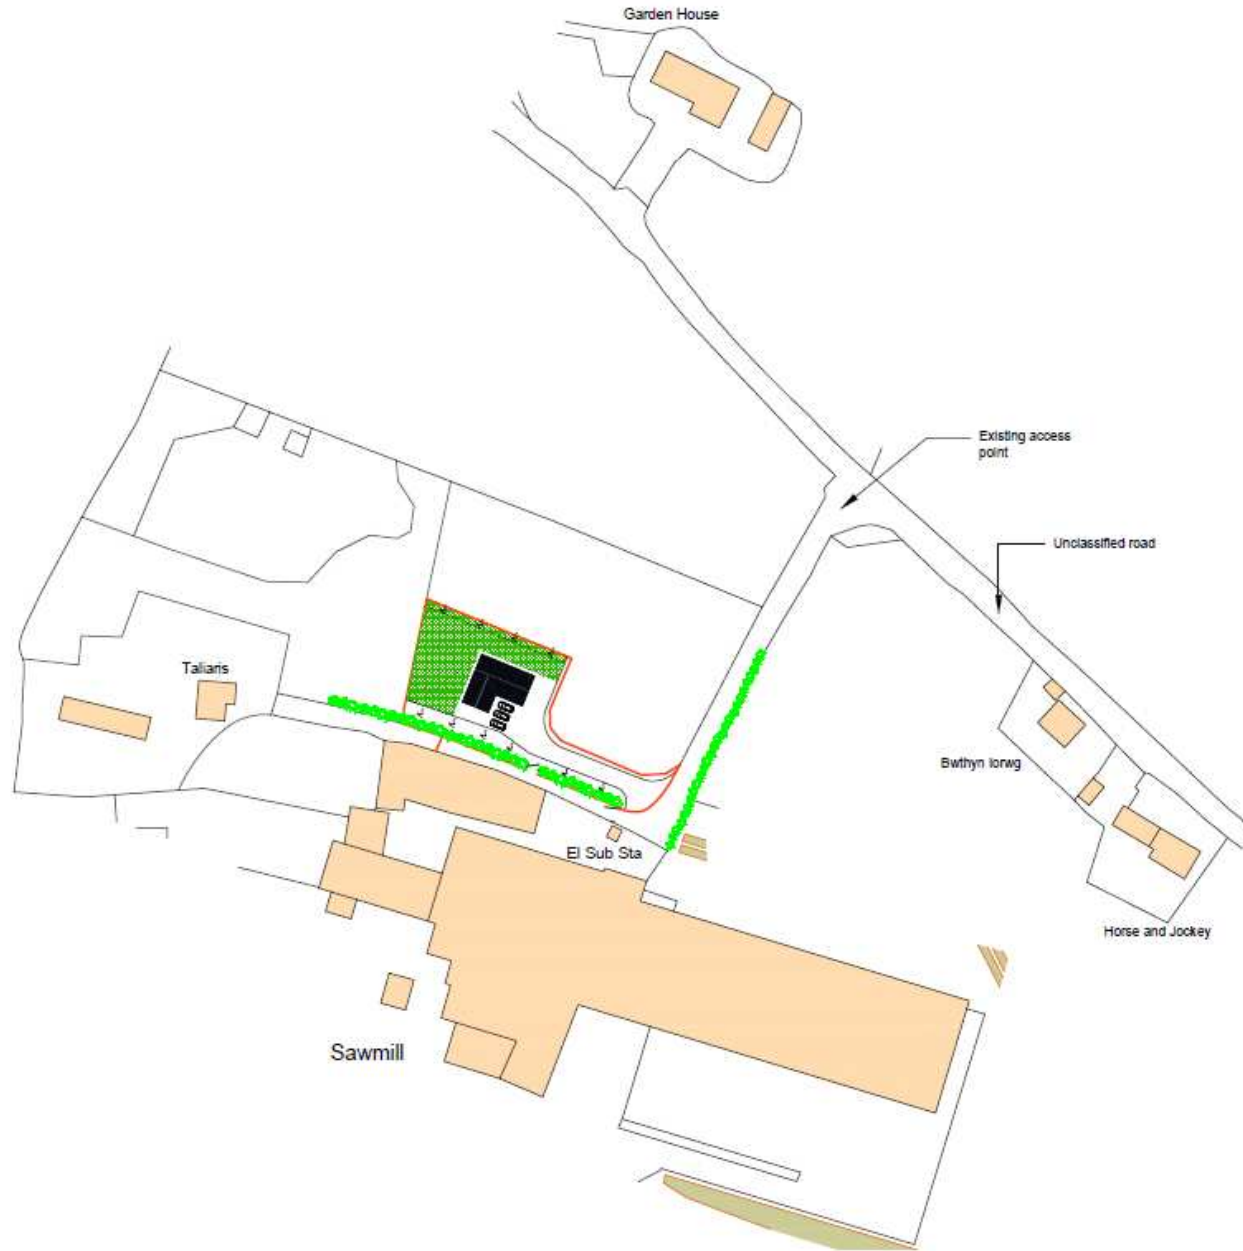

W/35041 Indicative Layout Plan



BLOCK PLAN - 1/200

Tudalen 38

W/35041



W/35041



Tudalen 40

W/35041



W/35041



Tudalen 41

Mae'r dudalen hon yn wag yn fwriadol