



***Y PWYLLGOR
CYNLLUNIO***

01 MEHEFIN 2017

RHANBARTH Y DE

**PLANNING
COMMITTEE**

01 JUNE 2017

AREA SOUTH



***CEISIADAU YR ARGYMHELLIR EU
BOD YN CAEL EU CYMERADWYO***

**APPLICATIONS RECOMMENDED
FOR APPROVAL**




S/35086


S/35086




S/35086

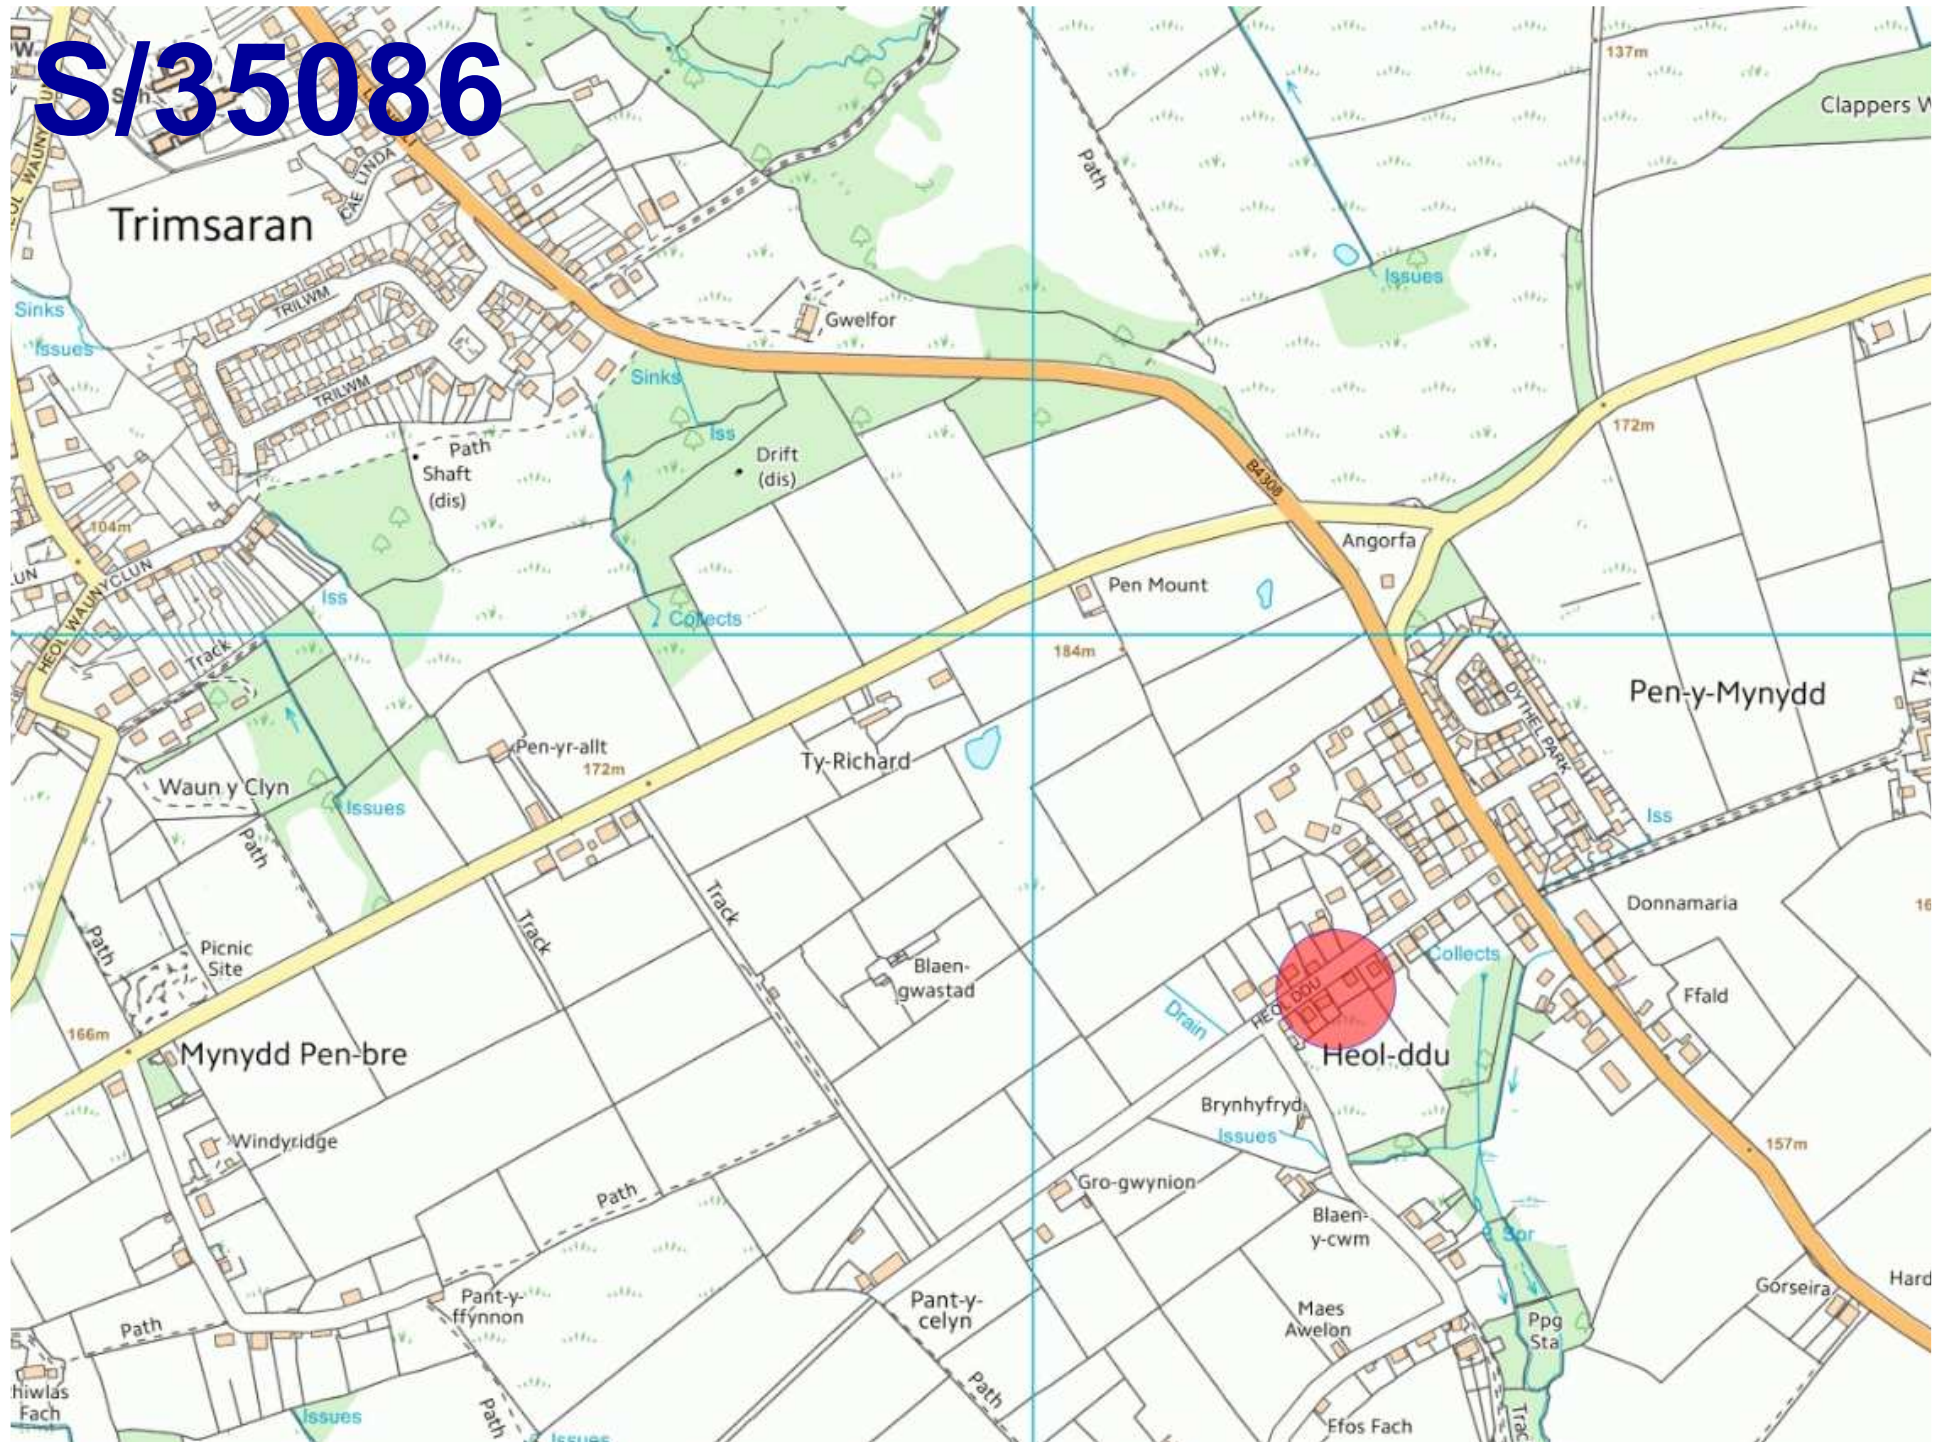

S/35086

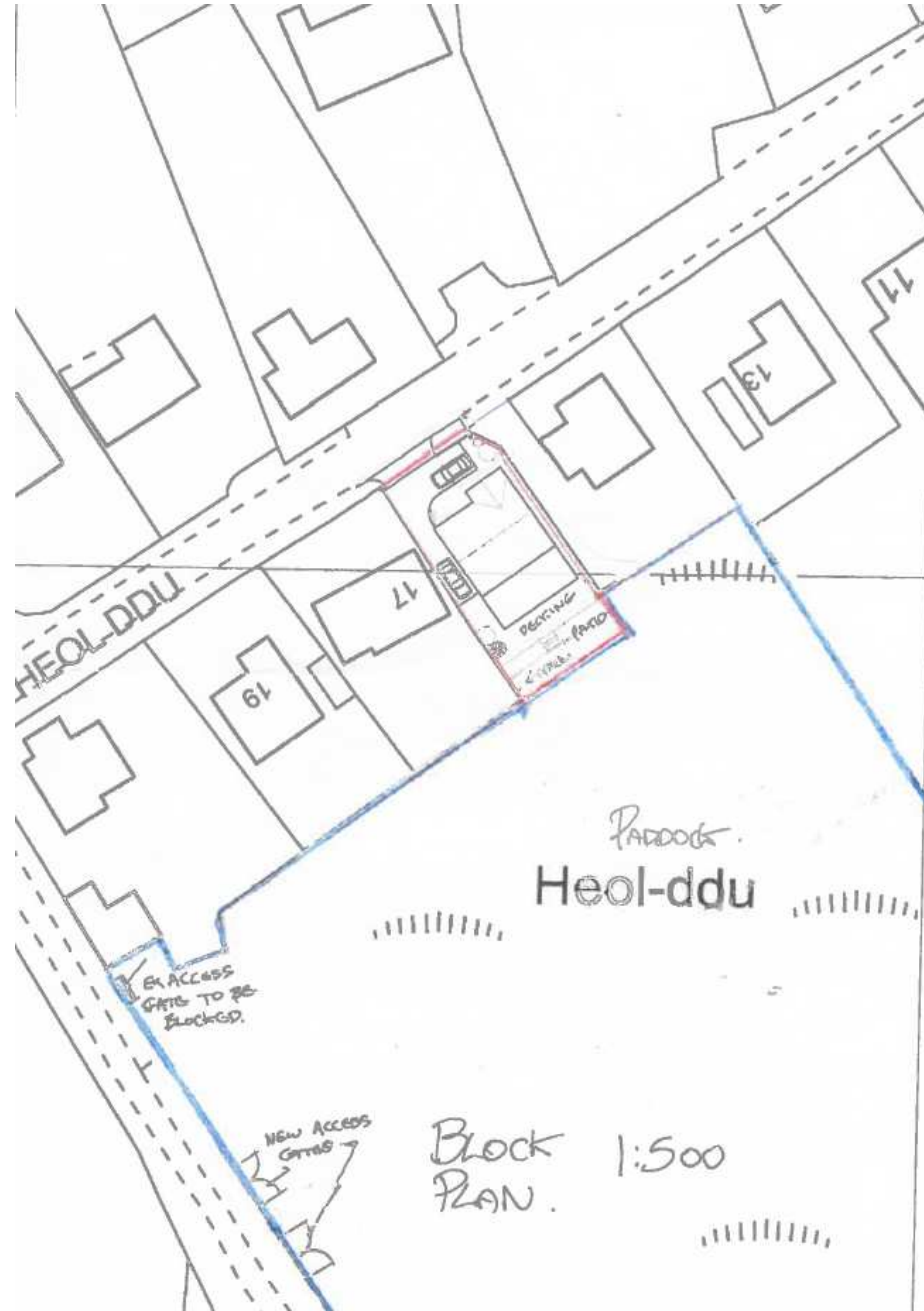

S/35086

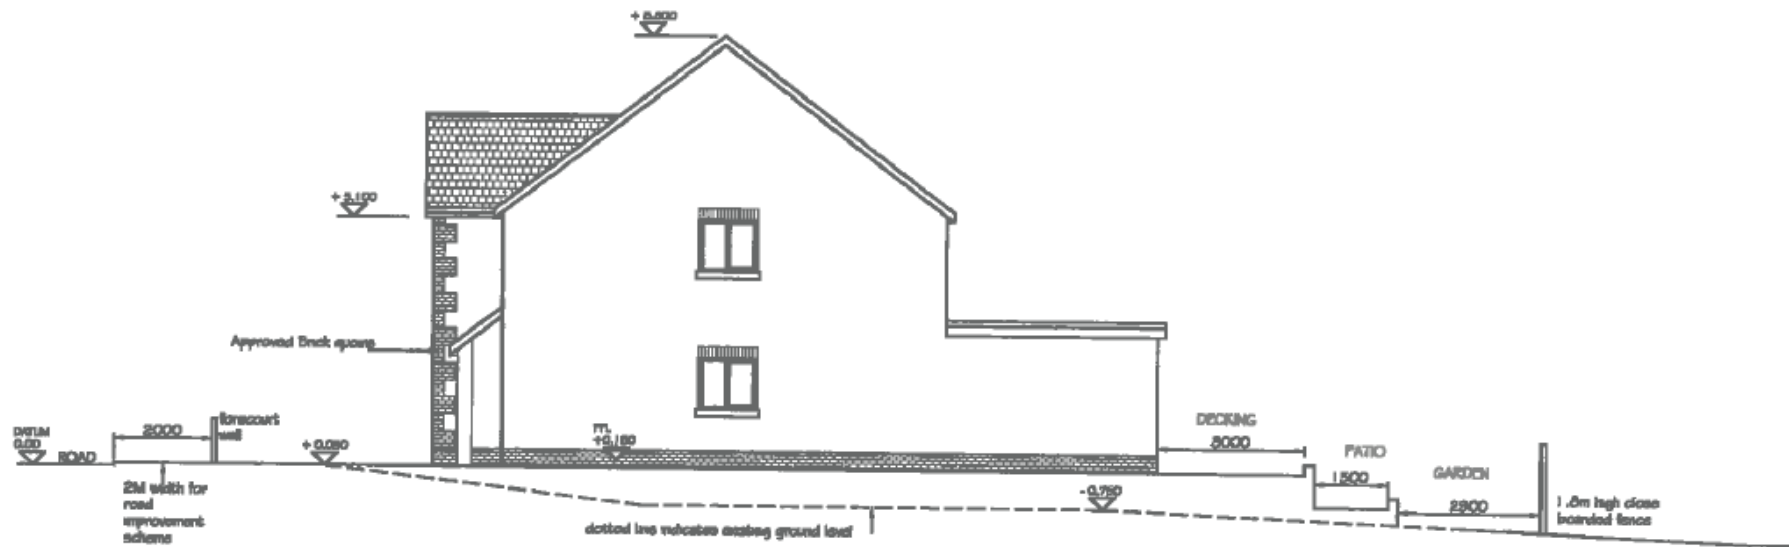

PROPOSED SIDE ELEVATION

PROPOSED DETACHED DWELLING
PLOT ADJ 15 HEOL DDU, PEN Y
MNYDD, LLANELLI, CARMS, SA15
4RN.

1:100. @A3

S/35086



P
PARKER
1 Bonwell Ct, 0264 778466
Clardiff, 02020 492855
Pembroke, 01706 400344
www.parker-hire.co.uk

S/35086



S/35086



S/35086



S/35086



S/35086



S/35086



S/35086



S/35086

