

***Y PWYLLGOR
CYNLLUNIO***

1 MEHEFIN 2017

***RHANBARTH Y
GORLLEWIN***

**PLANNING
COMMITTEE**

1 JUNE 2017

**AREA
WEST**




***CEISIADAU YR ARGYMHELLIR EU
BOD YN CAEL EU CYMERADWYO***

**APPLICATIONS RECOMMENDED
FOR APPROVAL**




W/35365


W/35365

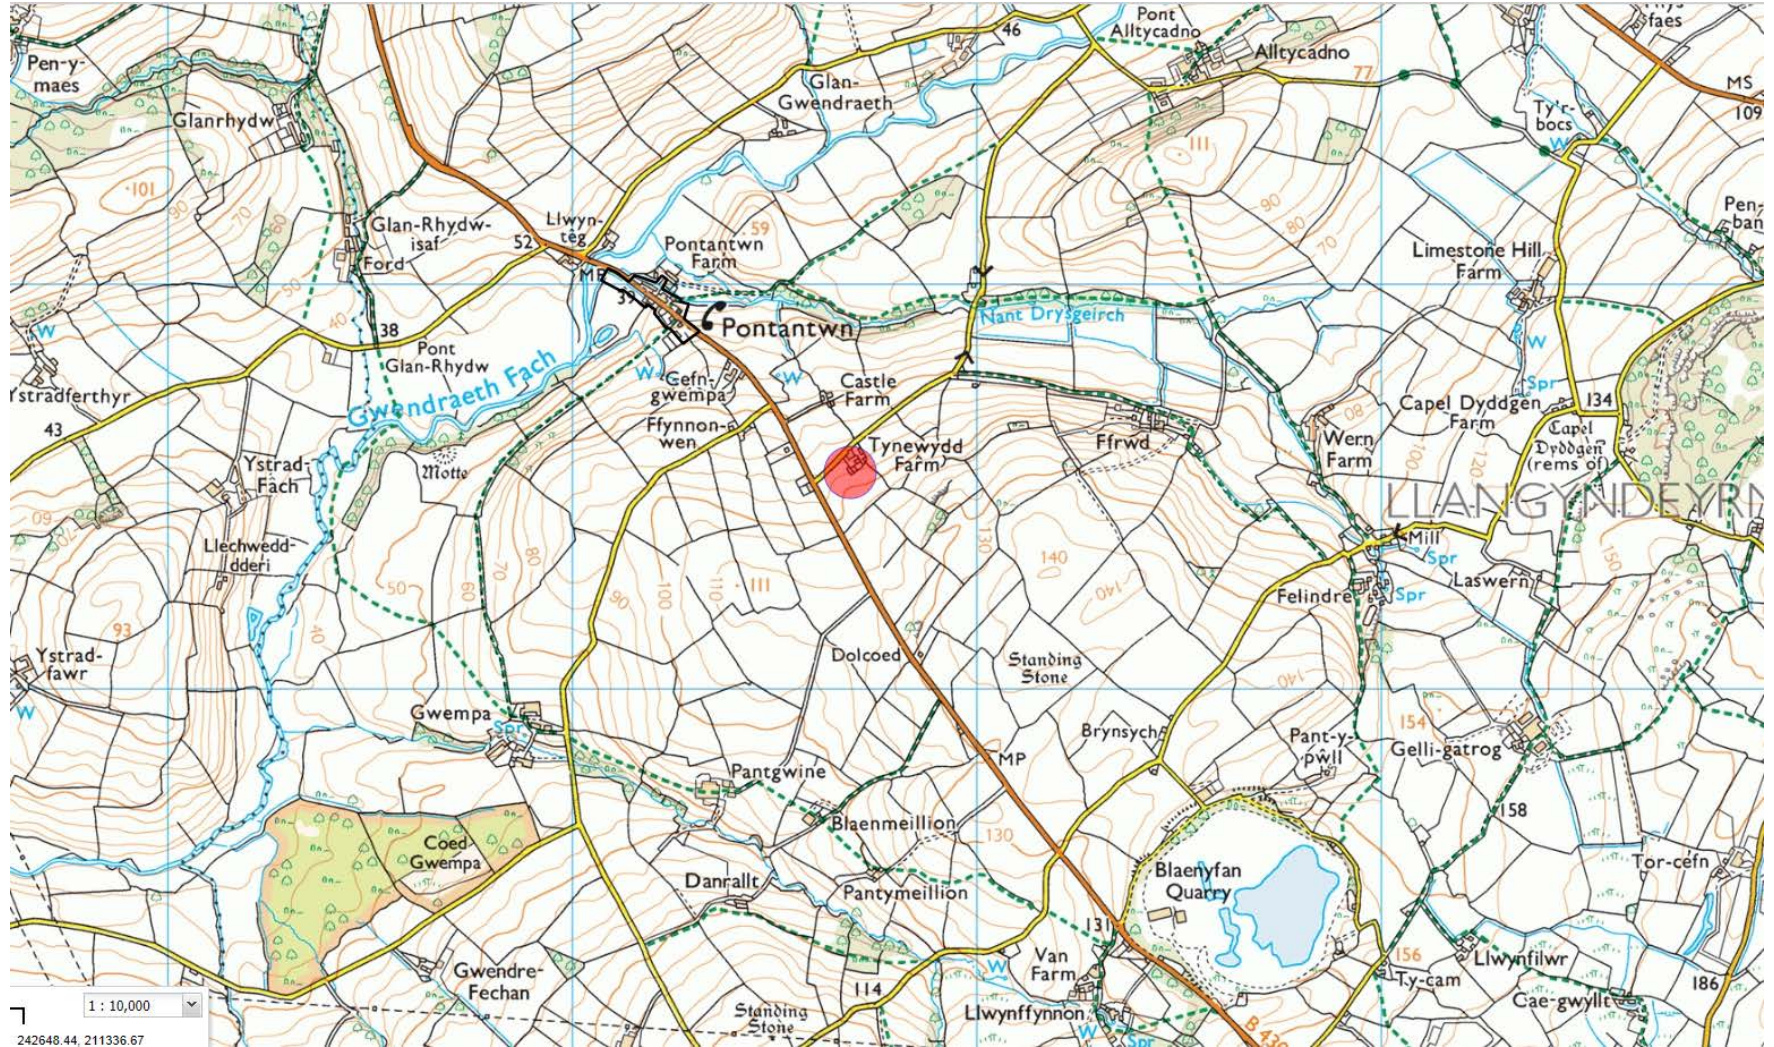

W/35365

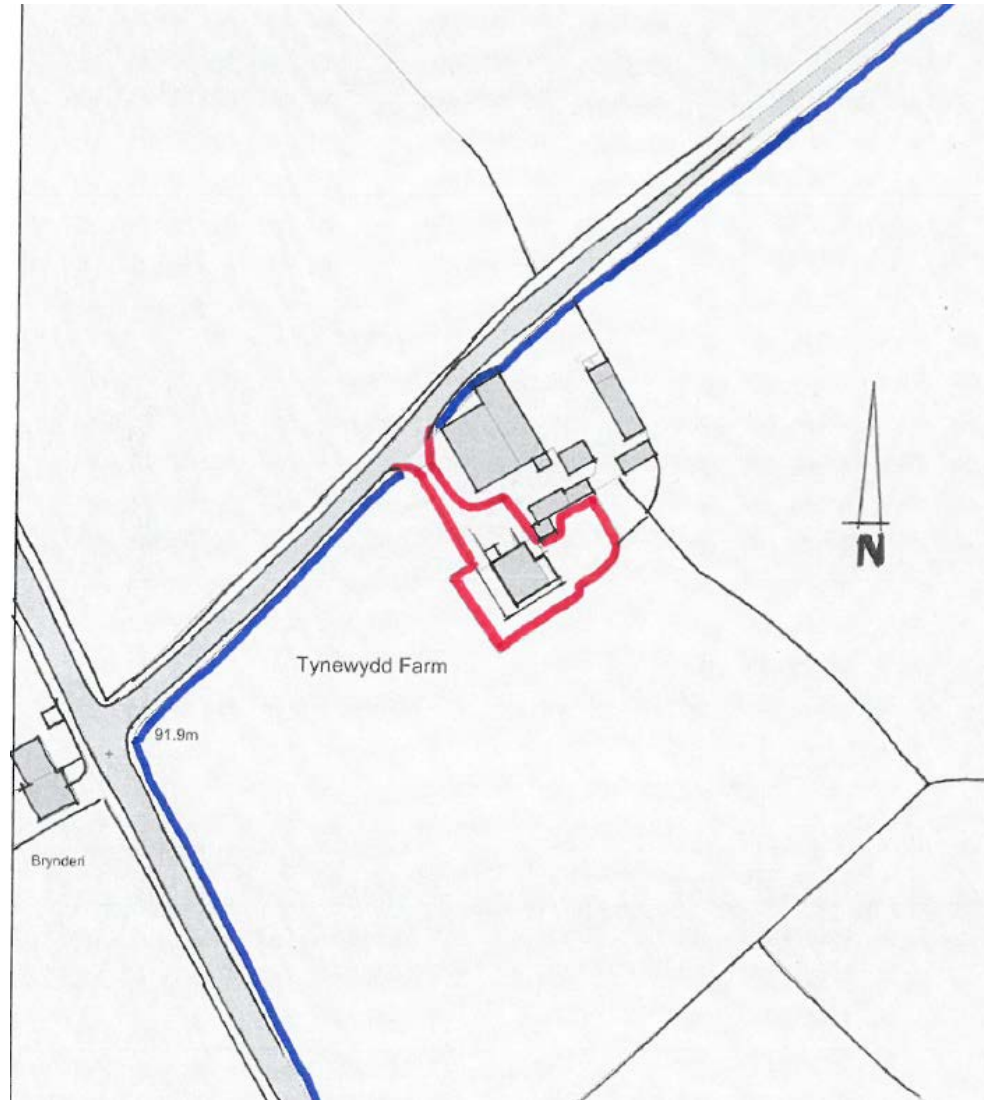

W/35365

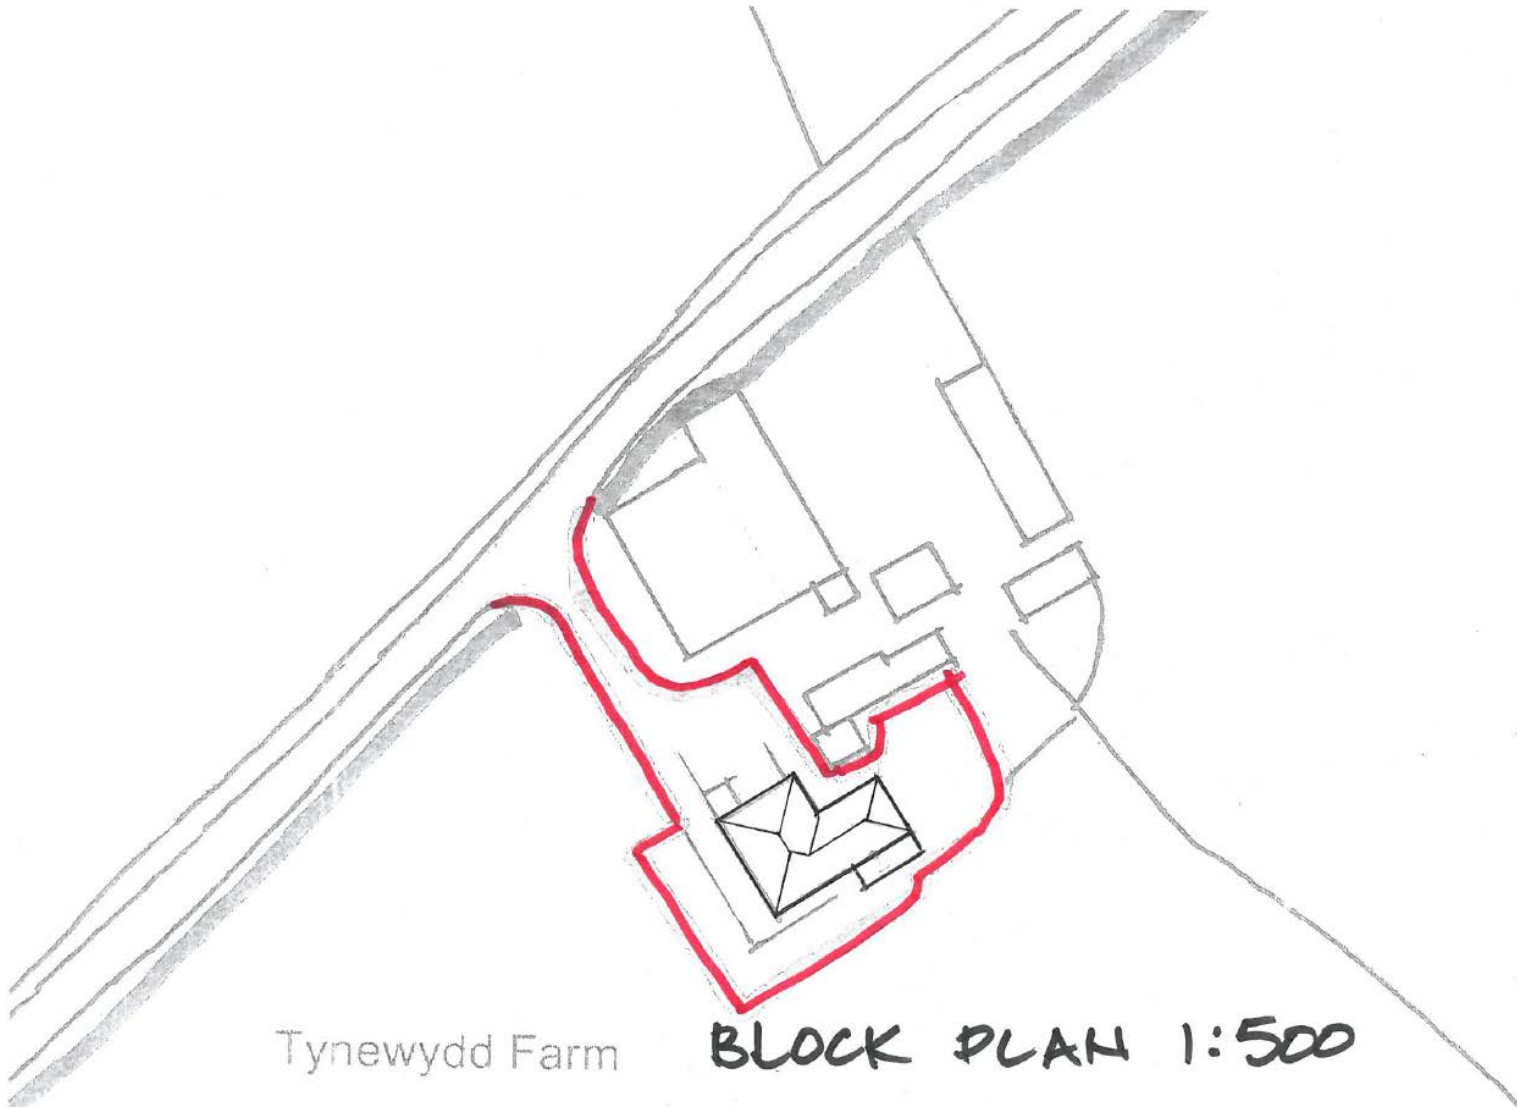

Tynewydd Farm

BLOCK PLAN 1:500


W/35365



REAR




SIDE ELEVATION

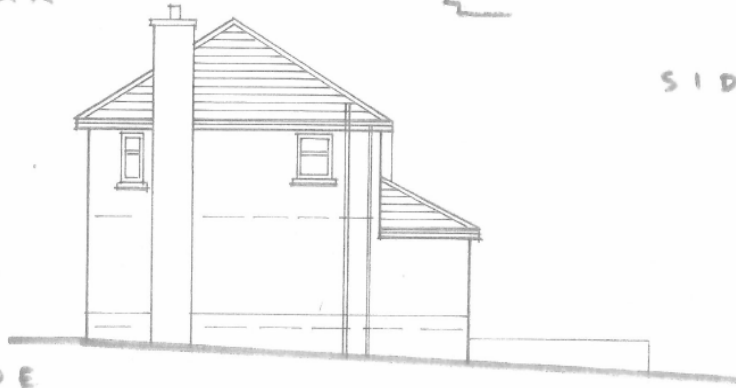

SIDE


W/35365

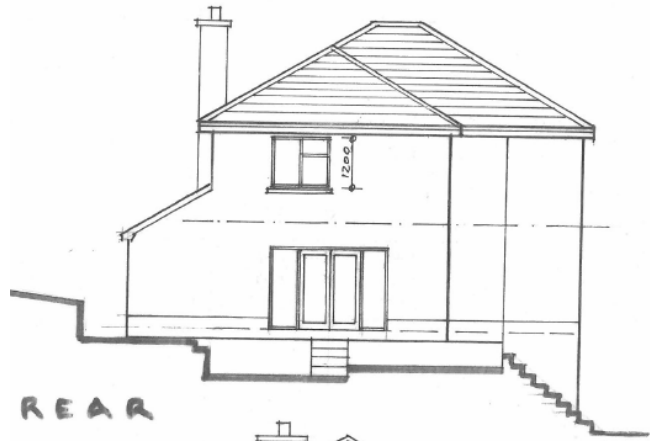

REAR




SIDE ELEVATION

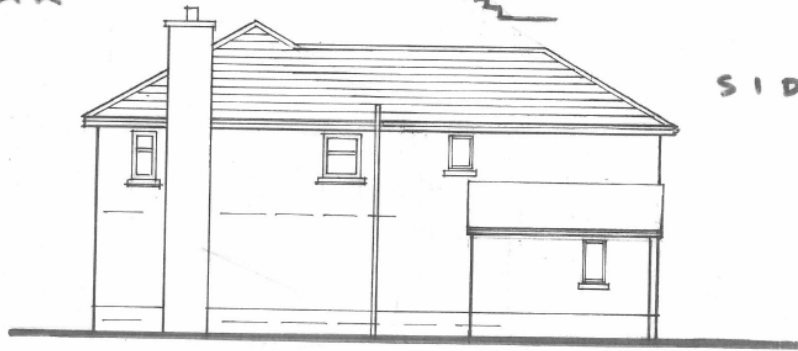


SIDE

W/35365

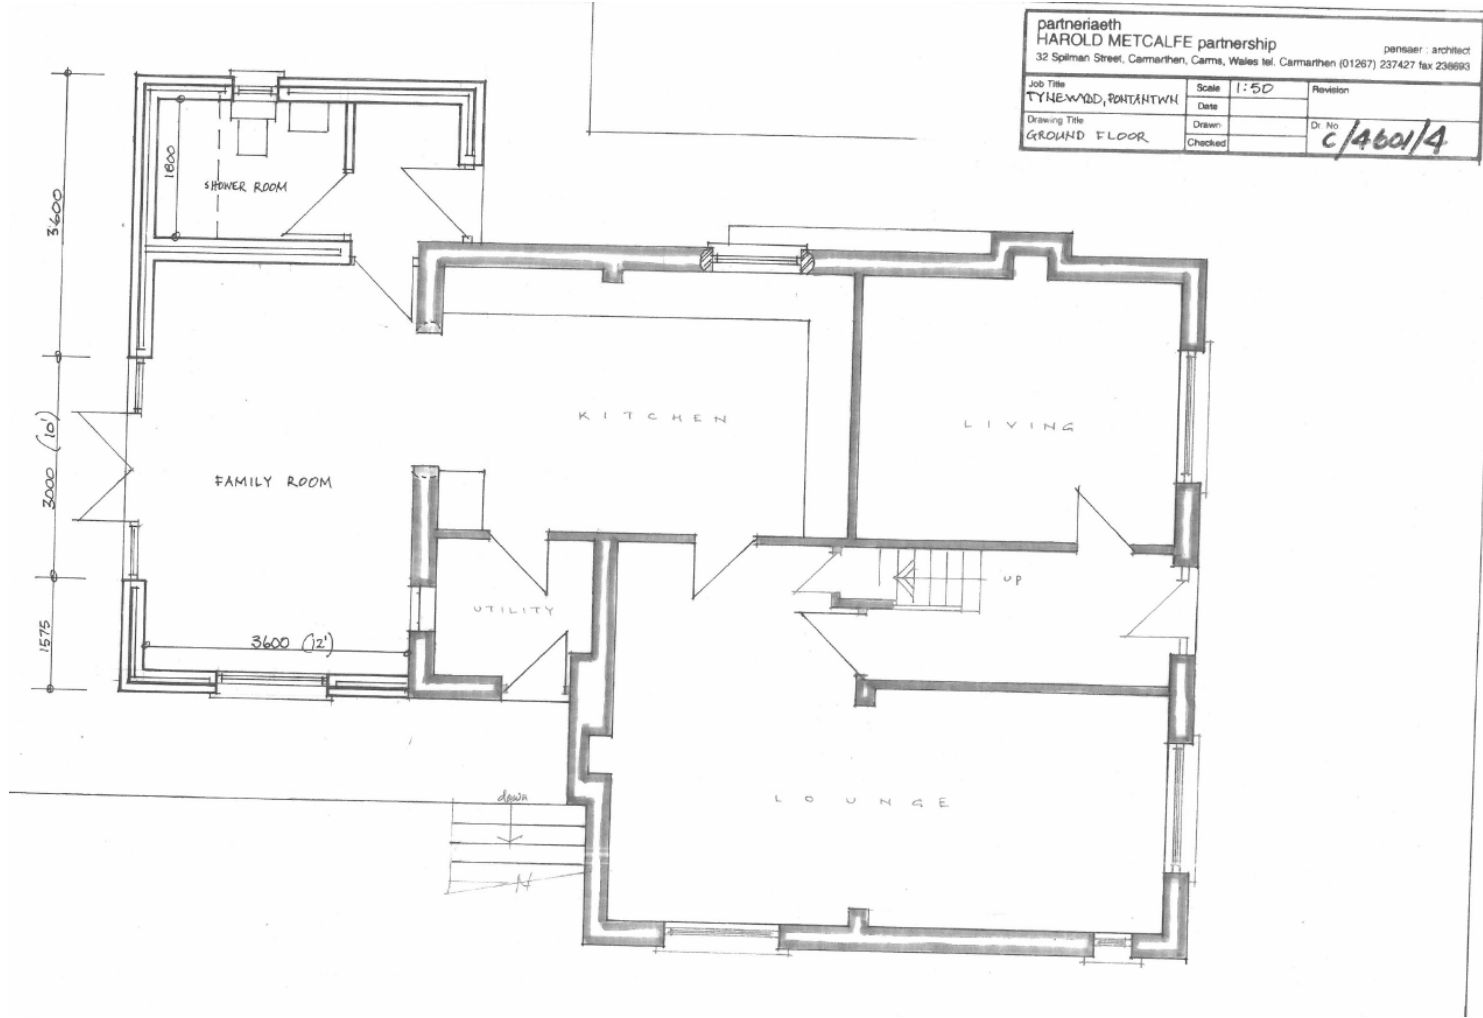

W/35365

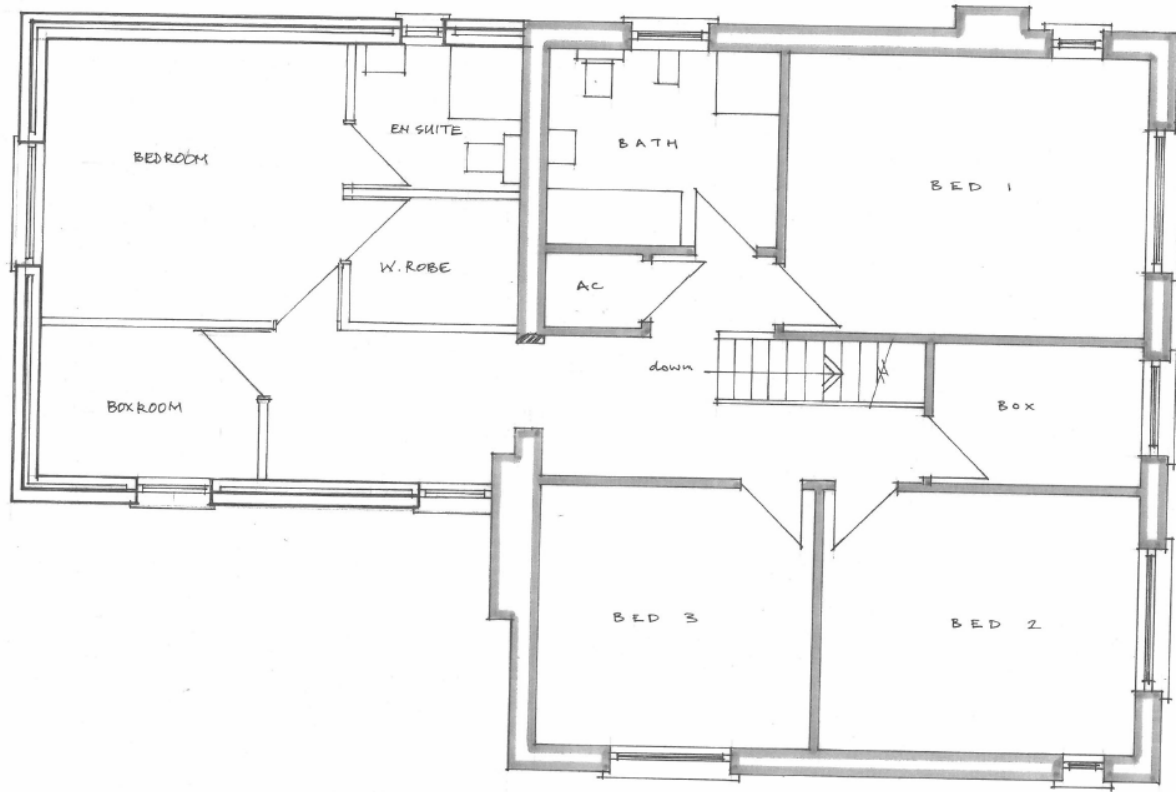

W/35365



W/35365



W/35365

