


**Proposed Prohibition of Waiting at any Time instead of Limited Waiting Old Castle Road, Llanelli**

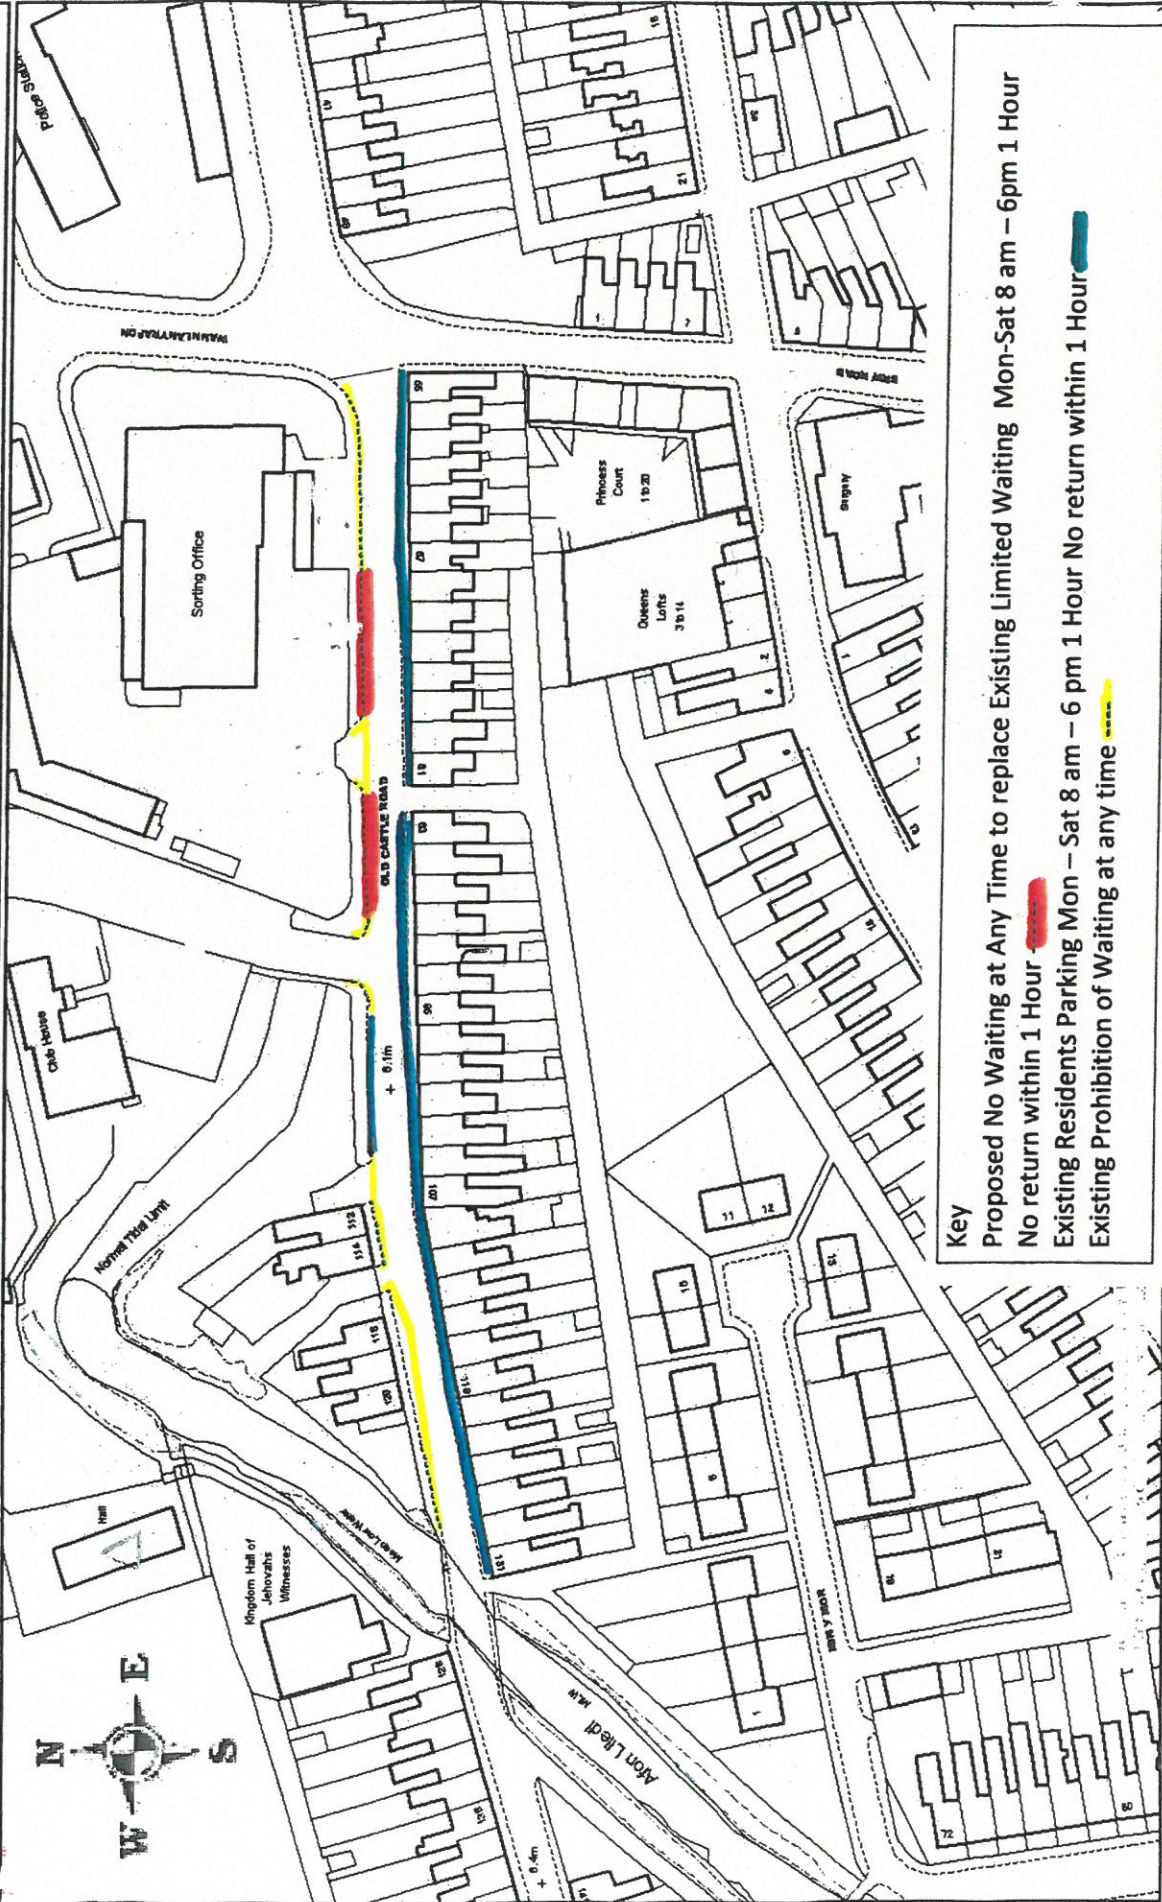

**Key**  
 Proposed No Waiting at Any Time to replace Existing Limited Waiting Mon-Sat 8 am - 6pm 1 Hour  
 No return within 1 Hour  
 Existing Residents Parking Mon - Sat 8 am - 6 pm 1 Hour No return within 1 Hour  
 Existing Prohibition of Waiting at any time



© Hawlfraint y Goron a hawliau cronfa ddata 2012 Arolwg Ordnans 100023377  
 © Crown copyright and database rights 2012 Ordnance Survey 100023377

Scale 1/1250  
 Centre = 250229 E 200138 N

Date 19/11/2013

C5217