
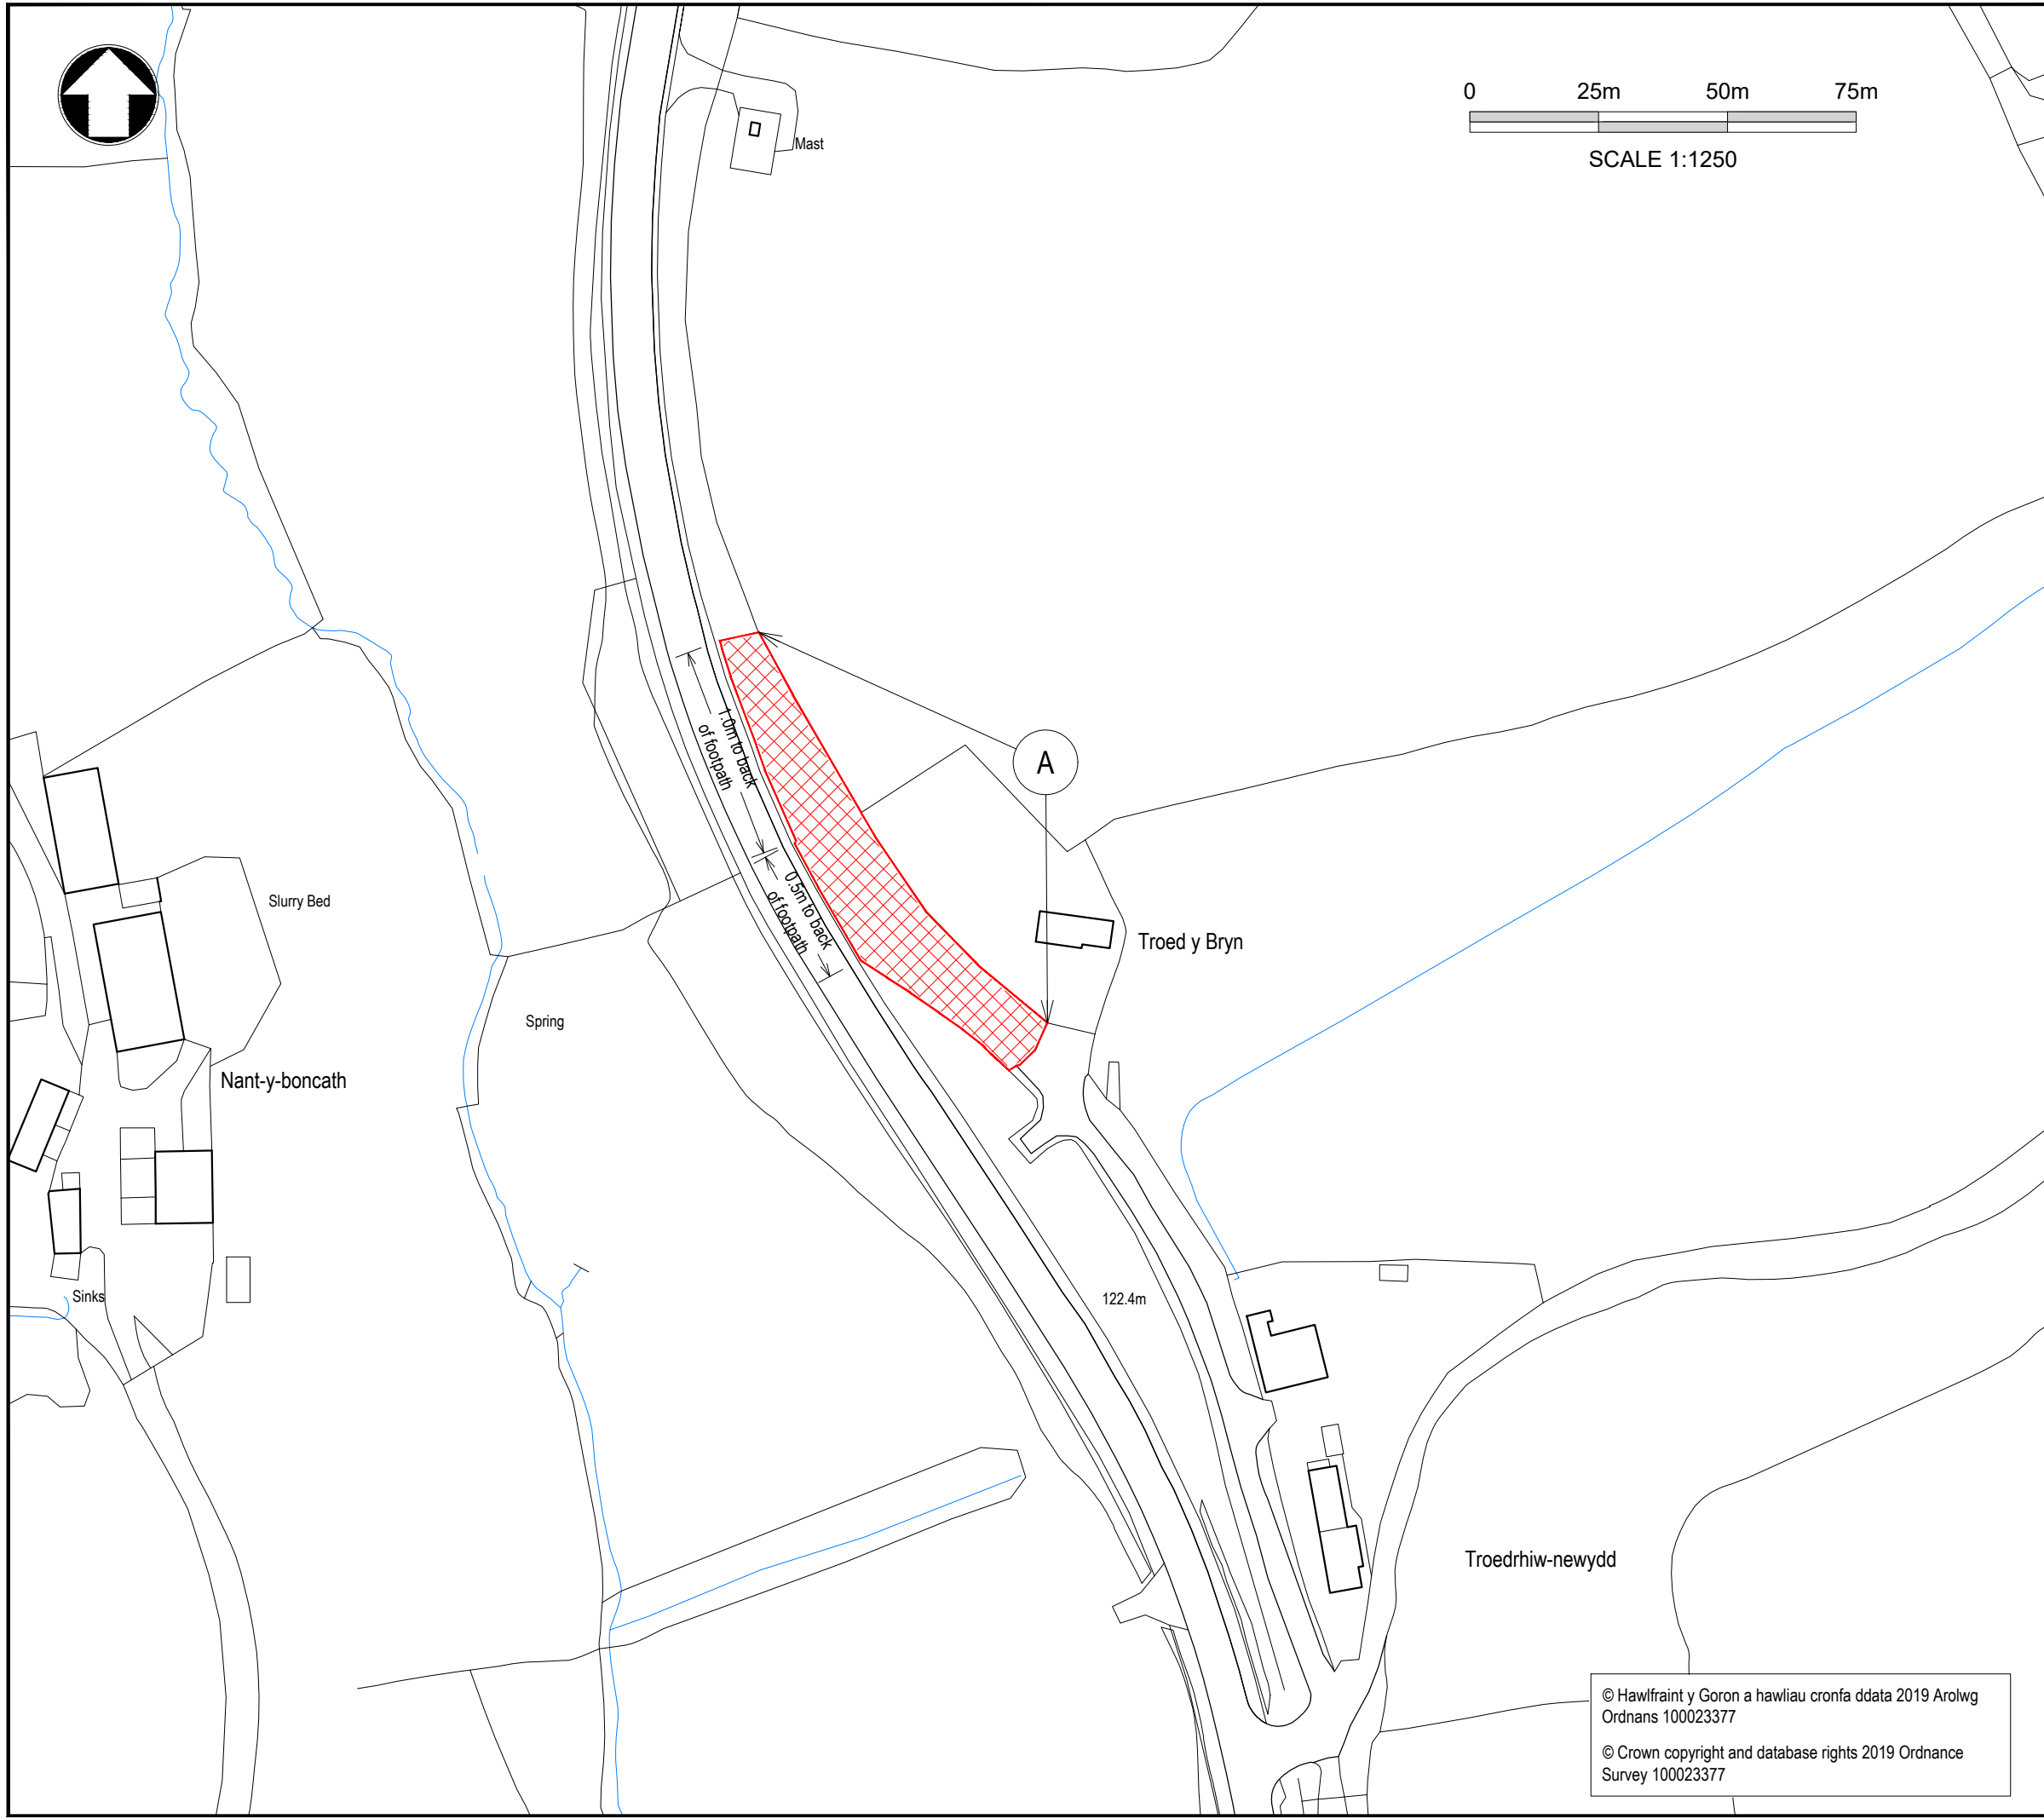


**KEY:**  
 - Highway to be stopped up

Schedule		
Reference Letter	Highway to be stopped up	Length of Highway
A	Unclassified Road (U5508) known as Troed Y Bryn Road (Old A485)	From entrance of Troed Y Bryn for a distance of approximately 101 metres in a north direction



--	--	--	--	--	--

REV	DATE	REVISION DESCRIPTION	REV BY	CHECKED	DATE CHD

Status INFORMATION ISSUED FOR THE PURPOSE SHOWN ONLY


**EICH CYNGOR arleinamdani**  
[www.sirgar.llyw.cymru](http://www.sirgar.llyw.cymru)  
**YOUR COUNCIL doitonline**  
[www.carmarthenshire.gov.wales](http://www.carmarthenshire.gov.wales)

**Stephen G Pilliner**  
 Pennaeth Trafnidiaeth a Pheirianeg, Adran Amgylchedd, Bloc 1, Parc Myrddin, Waun Dew, Caerfyrddin Sir Caerfyrddin SA31 1HQ  
 Head of Highways & Transport Environment Department, Block 1, Parc Myrddin, Richmond Terrace, Carmarthen, Carmarthenshire SA31 1HQ

Project  
**TROED Y BRYN STOPPING UP ORDER**

Title  
**STOPPING UP ORDER PLAN**

Made By	Date	Checked	Date	Authorised	Date
DR	09/05/19	VV	09/05/19	VP	31/05/19

Scale	Project no.
1:1250	80/0040/448
	Drawing no.
	SUO_01
	Revision
	-

© Hawlfraint y Goron a hawliau cronfa ddata 2019 Arolwg Ordnans 100023377  
 © Crown copyright and database rights 2019 Ordnance Survey 100023377