

Y Pwyllgor
Cynllunio

Planning
Committee

04.03.2021

**RHANBARTH
Y DWYRAIN**

**AREA
EAST**



EICH CYNGOR arleinamdani
www.sirgar.llyw.cymru

YOUR COUNCIL doitonline
www.carmarthenshire.gov.wales

Y Pwyllgor
Cynllunio

Planning
Committee

**CEISIADAU YR
ARGYMHELLIR EU
BOD YN CAEL EU
CYMERADWYO**

**APPLICATIONS
RECOMMENDED
FOR APPROVAL**



EICH CYNGOR arleinamdani
www.sirgar.llyw.cymru

YOUR COUNCIL doitonline
www.carmarthenshire.gov.wales

Y Pwyllgor
Cynllunio

Planning
Committee


PL/00778




EICH CYNGOR **arleinamdani**
www.sirgar.llyw.cymru

YOUR COUNCIL doitonline
www.carmarthenshire.gov.wales


PL/00778 Location Plan-Llangadog

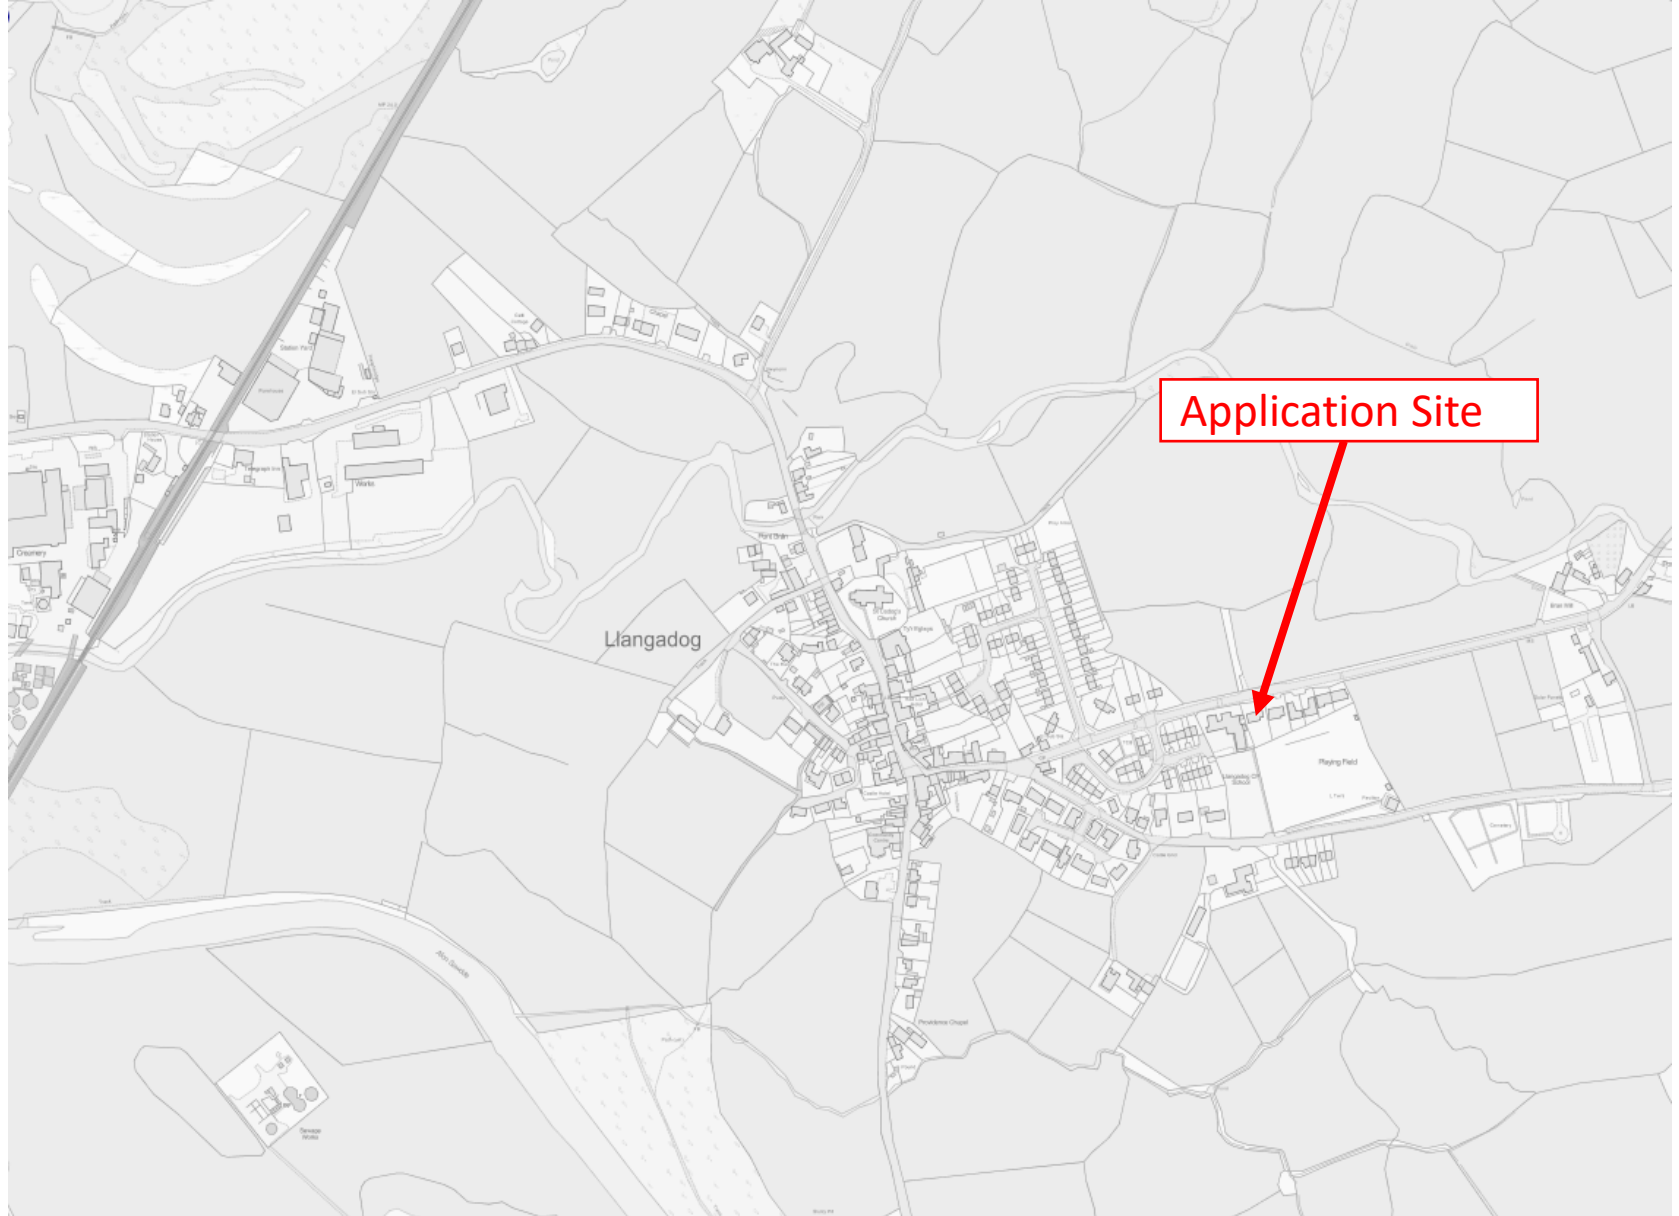

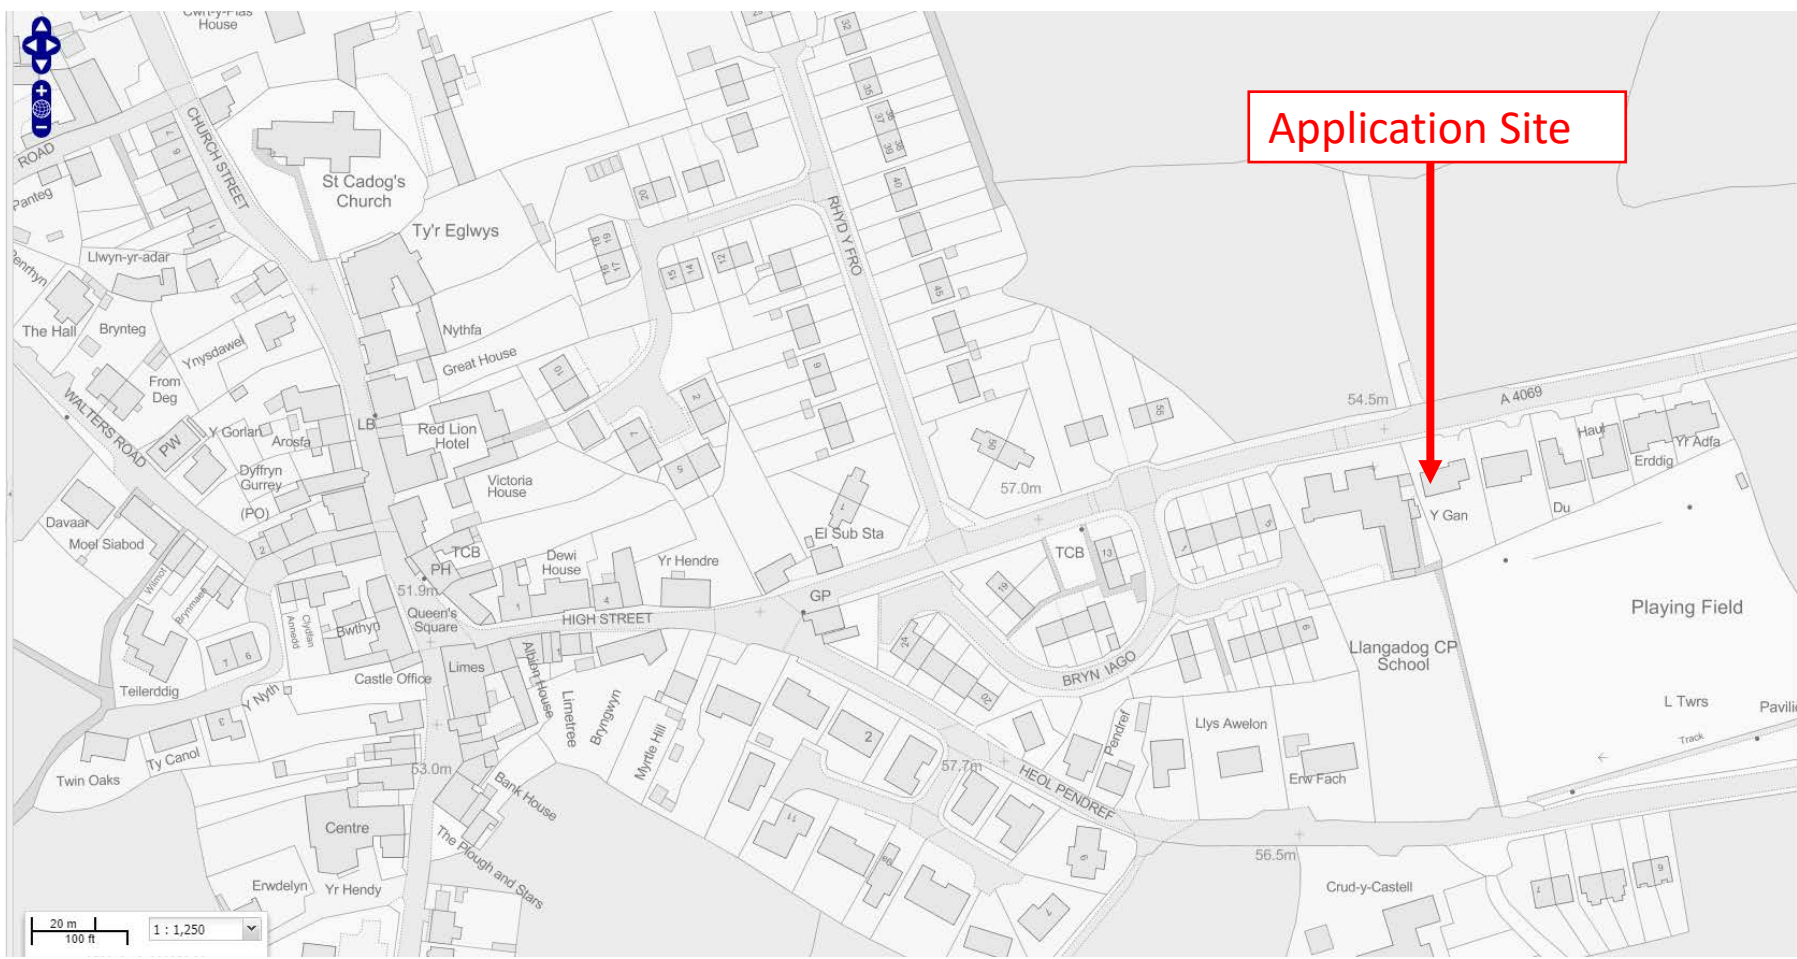


PL/00778

Aerial Photo

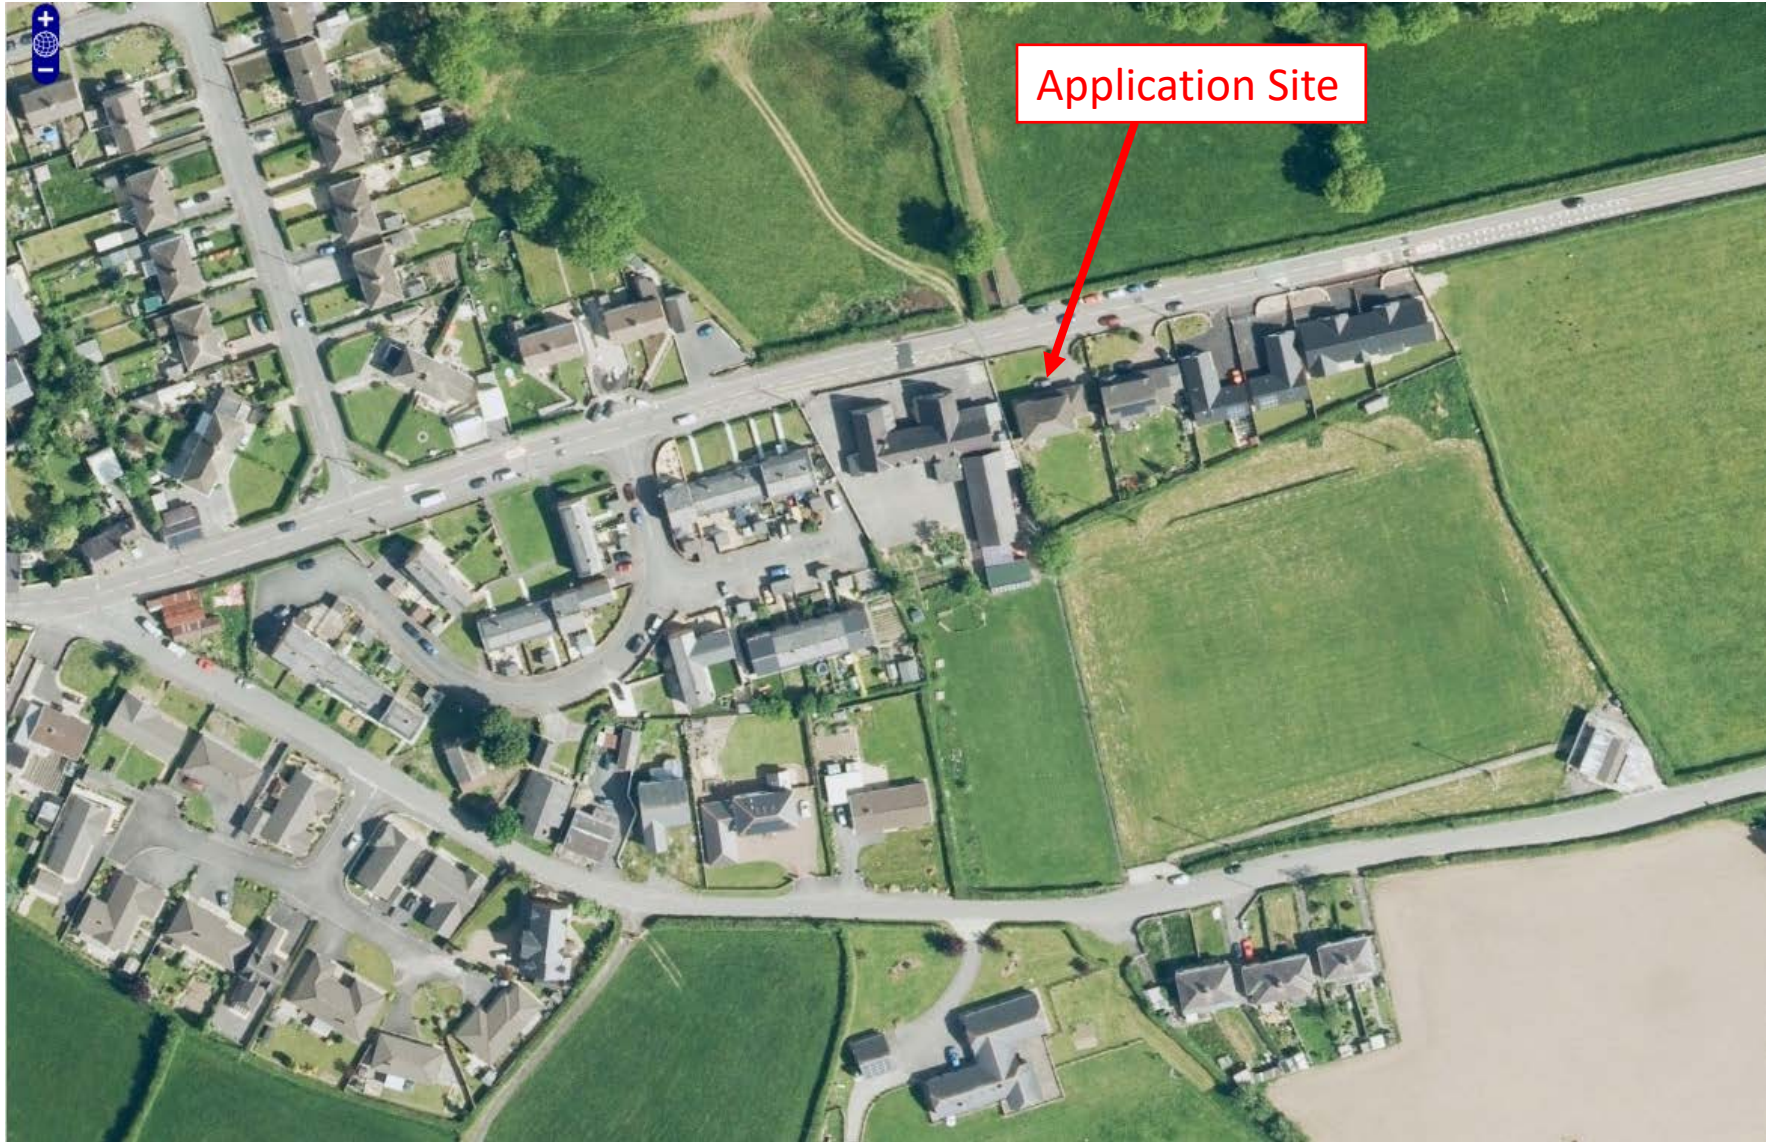

PL/00778


Block Plan

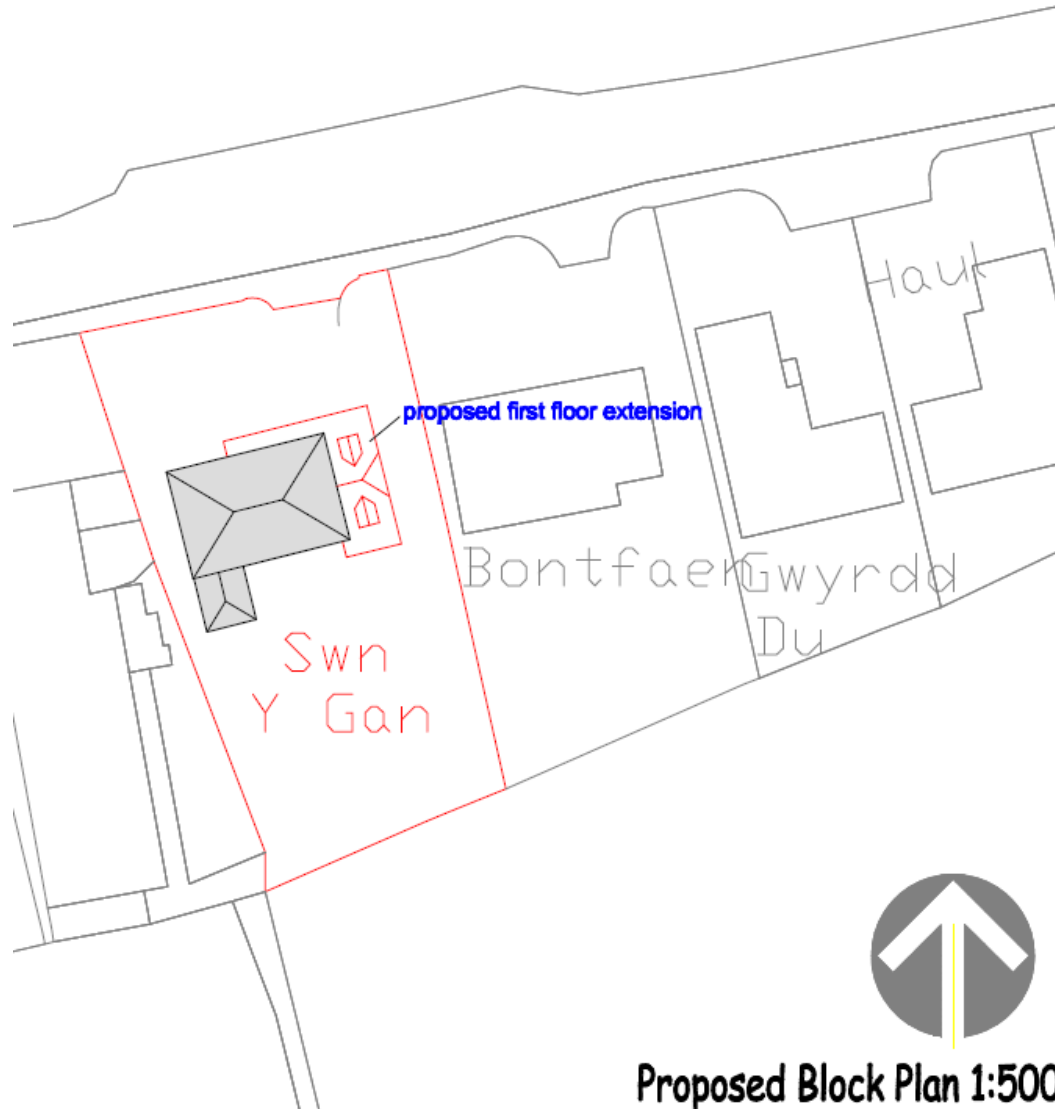


Proposed Block Plan 1:500

PL/00778

Elevation Plans

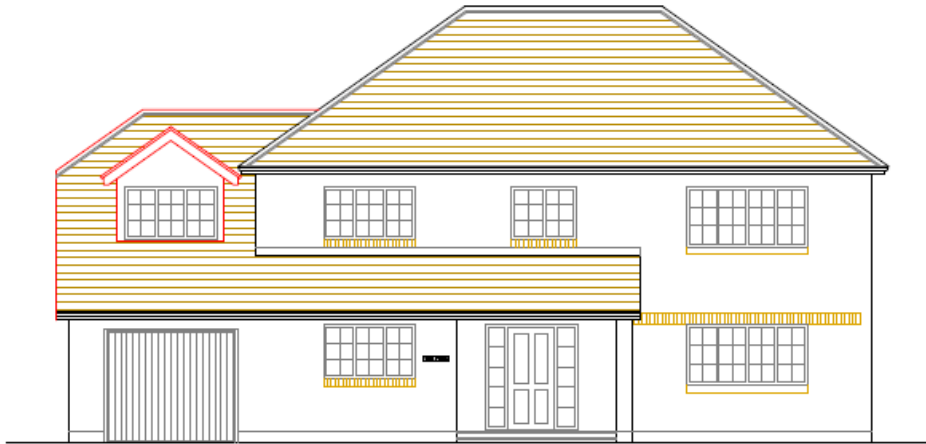


North elevation

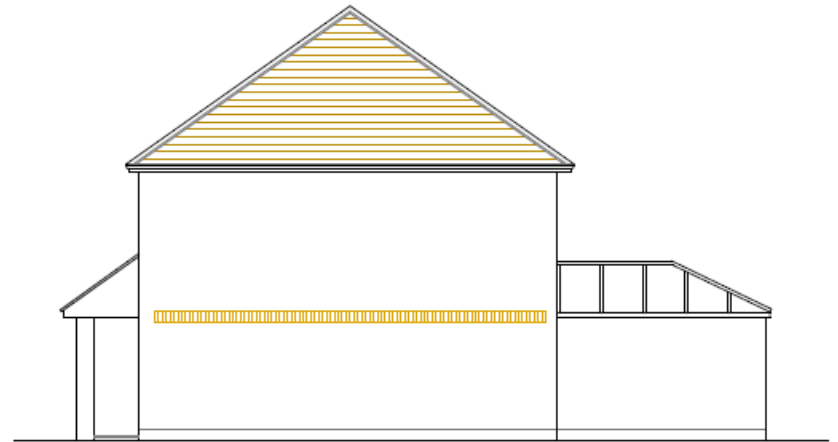


West elevation

PL/00778



Elevation Plans

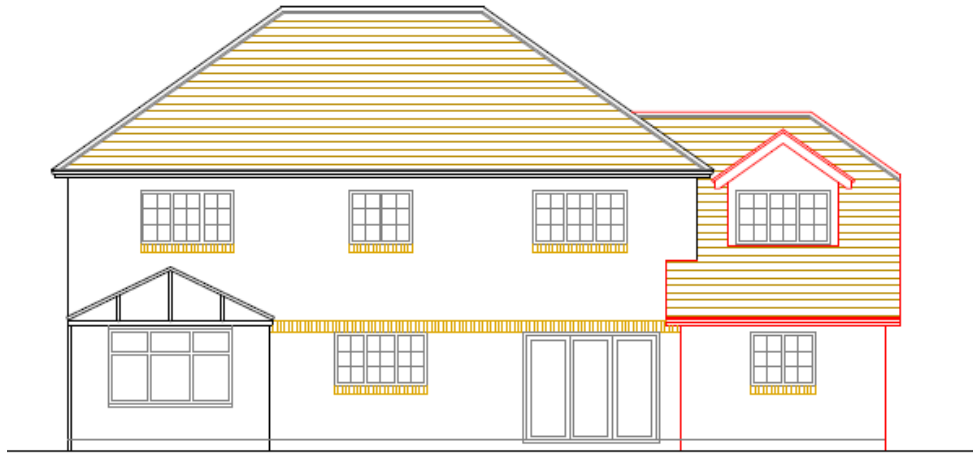


South elevation

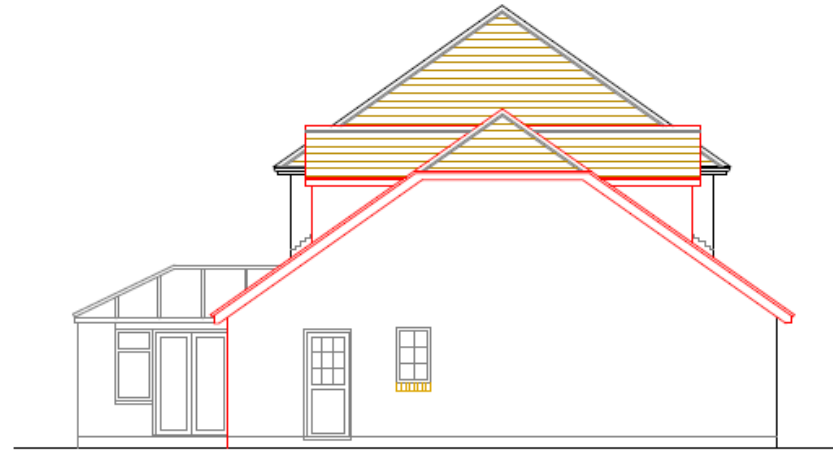

East elevation

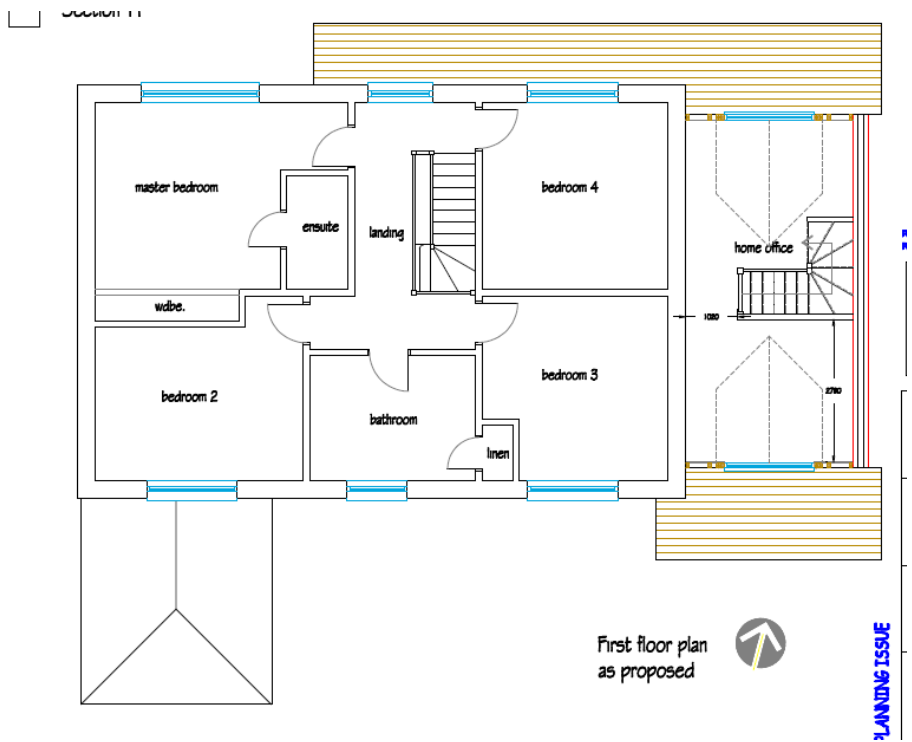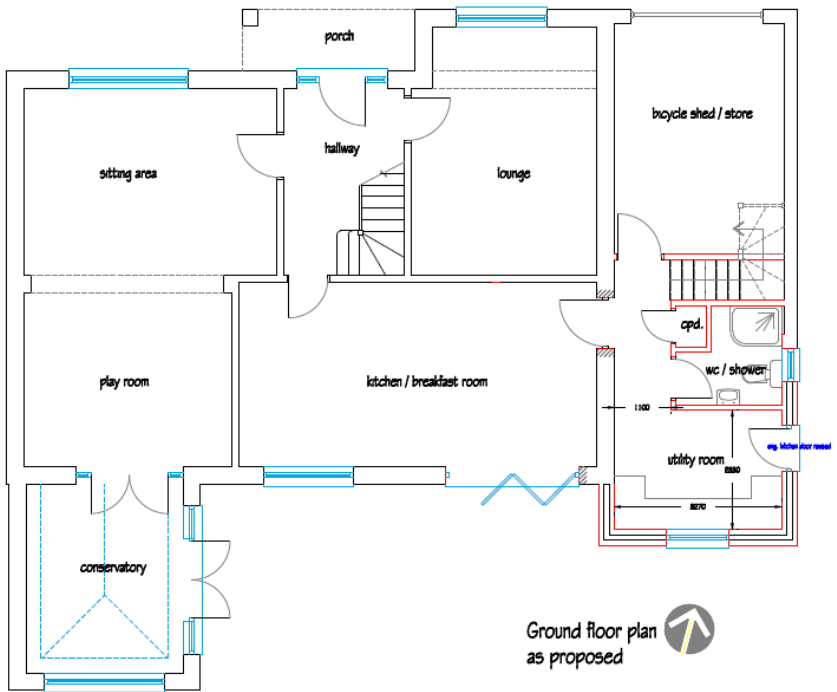

North elevation

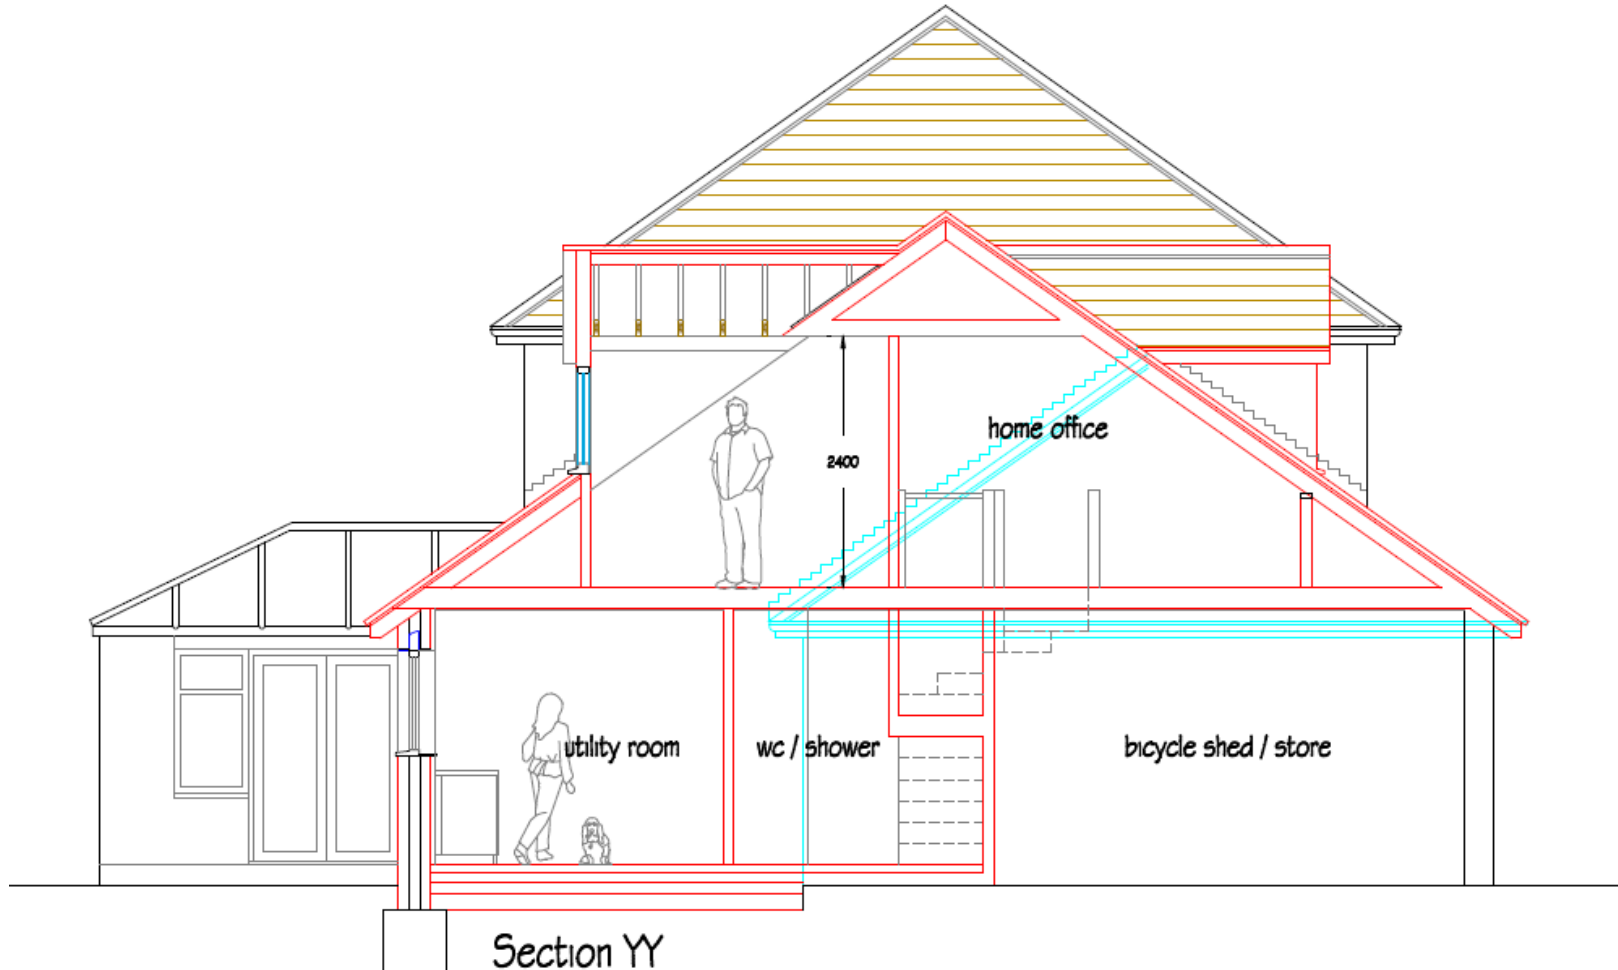

Section YY

PL/00778

Site Photo



PL/00778

Site Photo



PL/00778

Site Photo



PL/00778

Site Photo



PL/00778

Site Photo

