


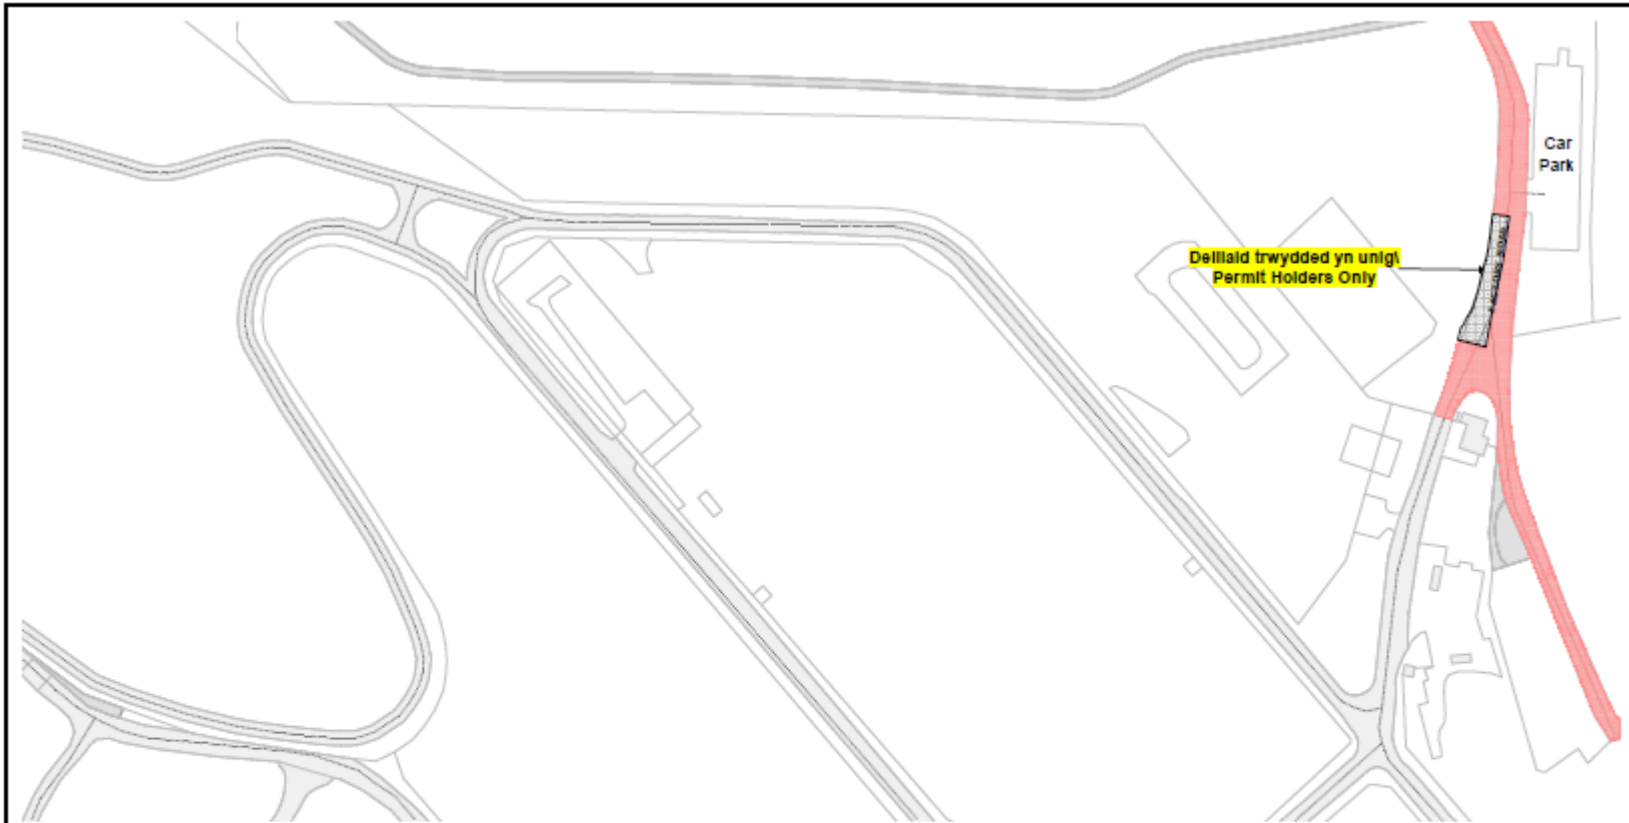



Cabinet Member Decision Meeting for
Transport, Waste and Infrastructure Services

15th May 2023

Appendix 2

Draft Traffic Regulation Order Plan



 <p>Cyngor Sir Gâr Carmarthenshire County Council Parc Myrddin, Wauon Dew / Richmond Terrace, Caerfyrddin / Carmarthen SA31 1HQ</p>		<p>GORCHYMYN / ORDER: Gorchymyn Cydgymerthu Sir Caerfyrddin (Sir Gaerfyrddin ac eithrio Caerfyrddin, Llanelli a Rhydaman) (Cyfyngu ar arws a manny parclo ar y stryd) (Amrywlad Rhif 37) 2021</p> <p>The County of Carmarthenshire (County of Carmarthenshire with the exception of Carmarthen, Llanelli and Ammanford) (Waiting restriction and street parking places) Consolidation (Variation No. 37) Order 2021</p> <p><small>(c) Hawlfraint y Goron a hawliau cronfa ddiada 2021 Archifeg Ordnans 100023377 / (c) Crown copyright and database rights 2021 Ordnance Survey 100023377</small></p>	<p>Allwedd i'r mathau o gyfyngiadau a ddangosir Key to restriction types displayed</p> <p> Ddiw arws unrhyw bryd/No waiting at any time</p> <p> Dellaid trwydded yn unig/Permit Holders Only</p>
Cyf. Tell / Tile ref.	BR216	<p>BR215</p>  <p>BS216</p> <p>CYFEIRIADAU TEILS CYFAGOS ADJACENT TILE REFERENCES</p>	
Status / Status	ARFAETHEDIG PROPOSED		
Rhif adolygiad / Revision no.	0		
Dyddiad gweithredol / Operative date			
Graddfa / Scale	1 : 1250		