



***Y PWYLLGOR
CYNLLUNIO***

04 EBRILL 2019

RHANBARTH Y DE

**PLANNING
COMMITTEE**

04 APRIL 2019

AREA SOUTH



***CEISIADAU YR ARGYMHELLIR EU
BOD YN CAEL EU CYMERADWYO***

**APPLICATIONS RECOMMENDED
FOR APPROVAL**



S/34180

S/34180




S/34180




S/34180



S/34180

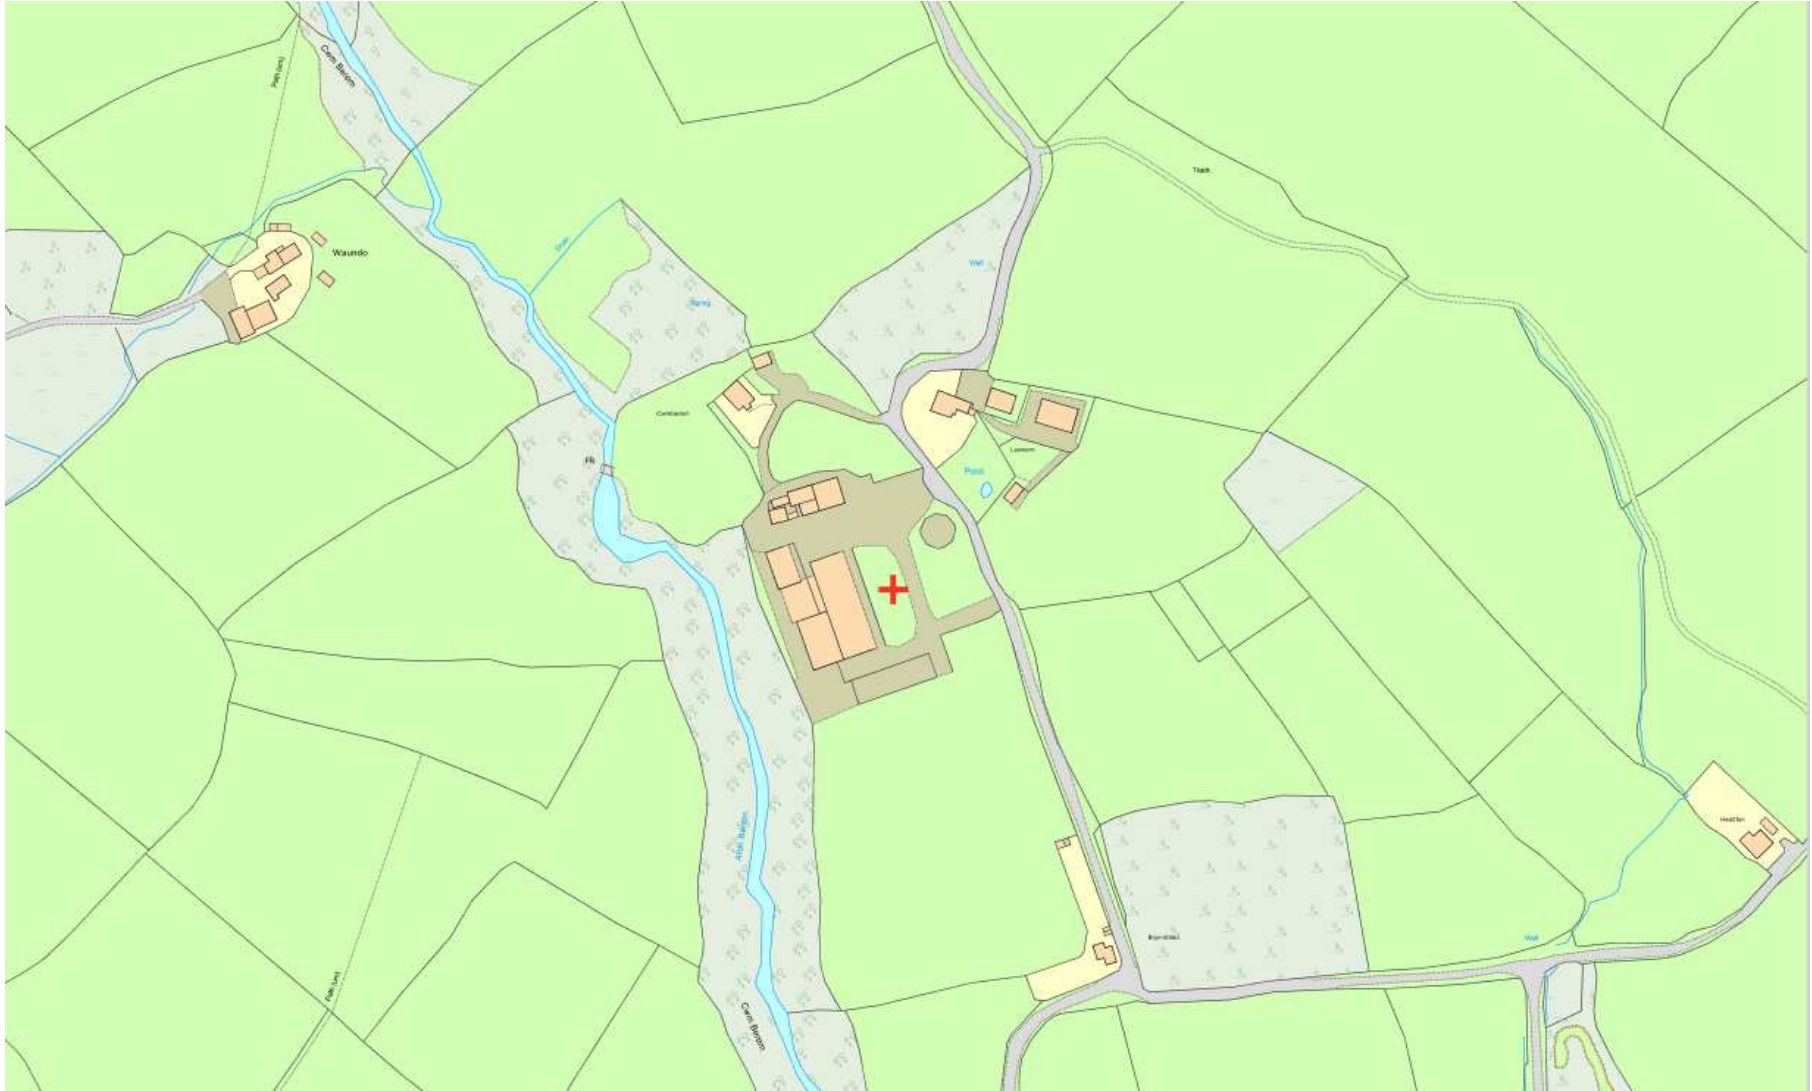

S/34180

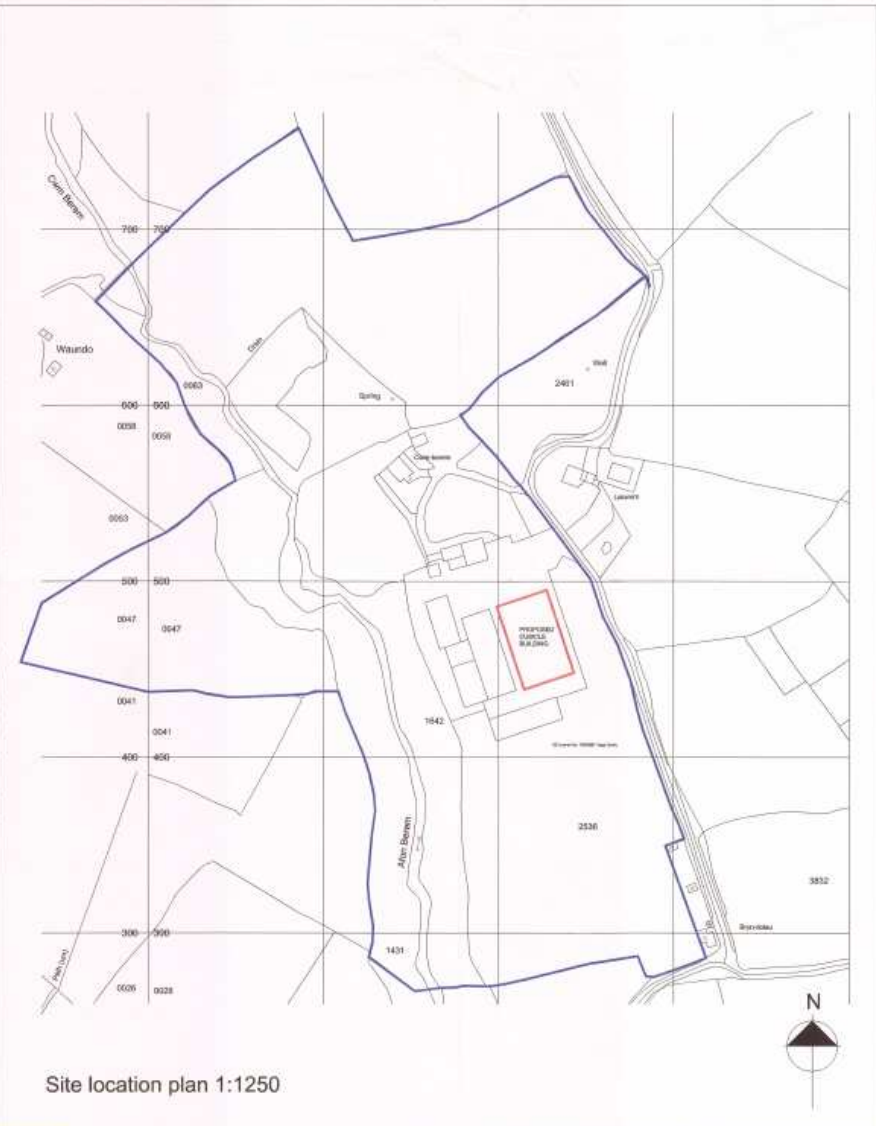

NOTES

1. IF IN DOUBT, ASK
2. DO NOT SCALE: USE WRITTEN DIMENSIONS ONLY
3. THIS DRAWING IS CONFIDENTIAL AND REMAINS THE EXCLUSIVE PROPERTY OF AGAS. DO NOT COPY UNLESS AUTHORISED.

REVISIONS

No.	Date	Description	By
	May 2016		
	2016		

Scale: 1:500

Mr Richards
Cwmberem farm
Porthyfen
Carmarthen
Carmarthen
Carmarthen


Project No.:

Replacement outside building


Site plan & site location plan

Scale: 1:1250

S/34180

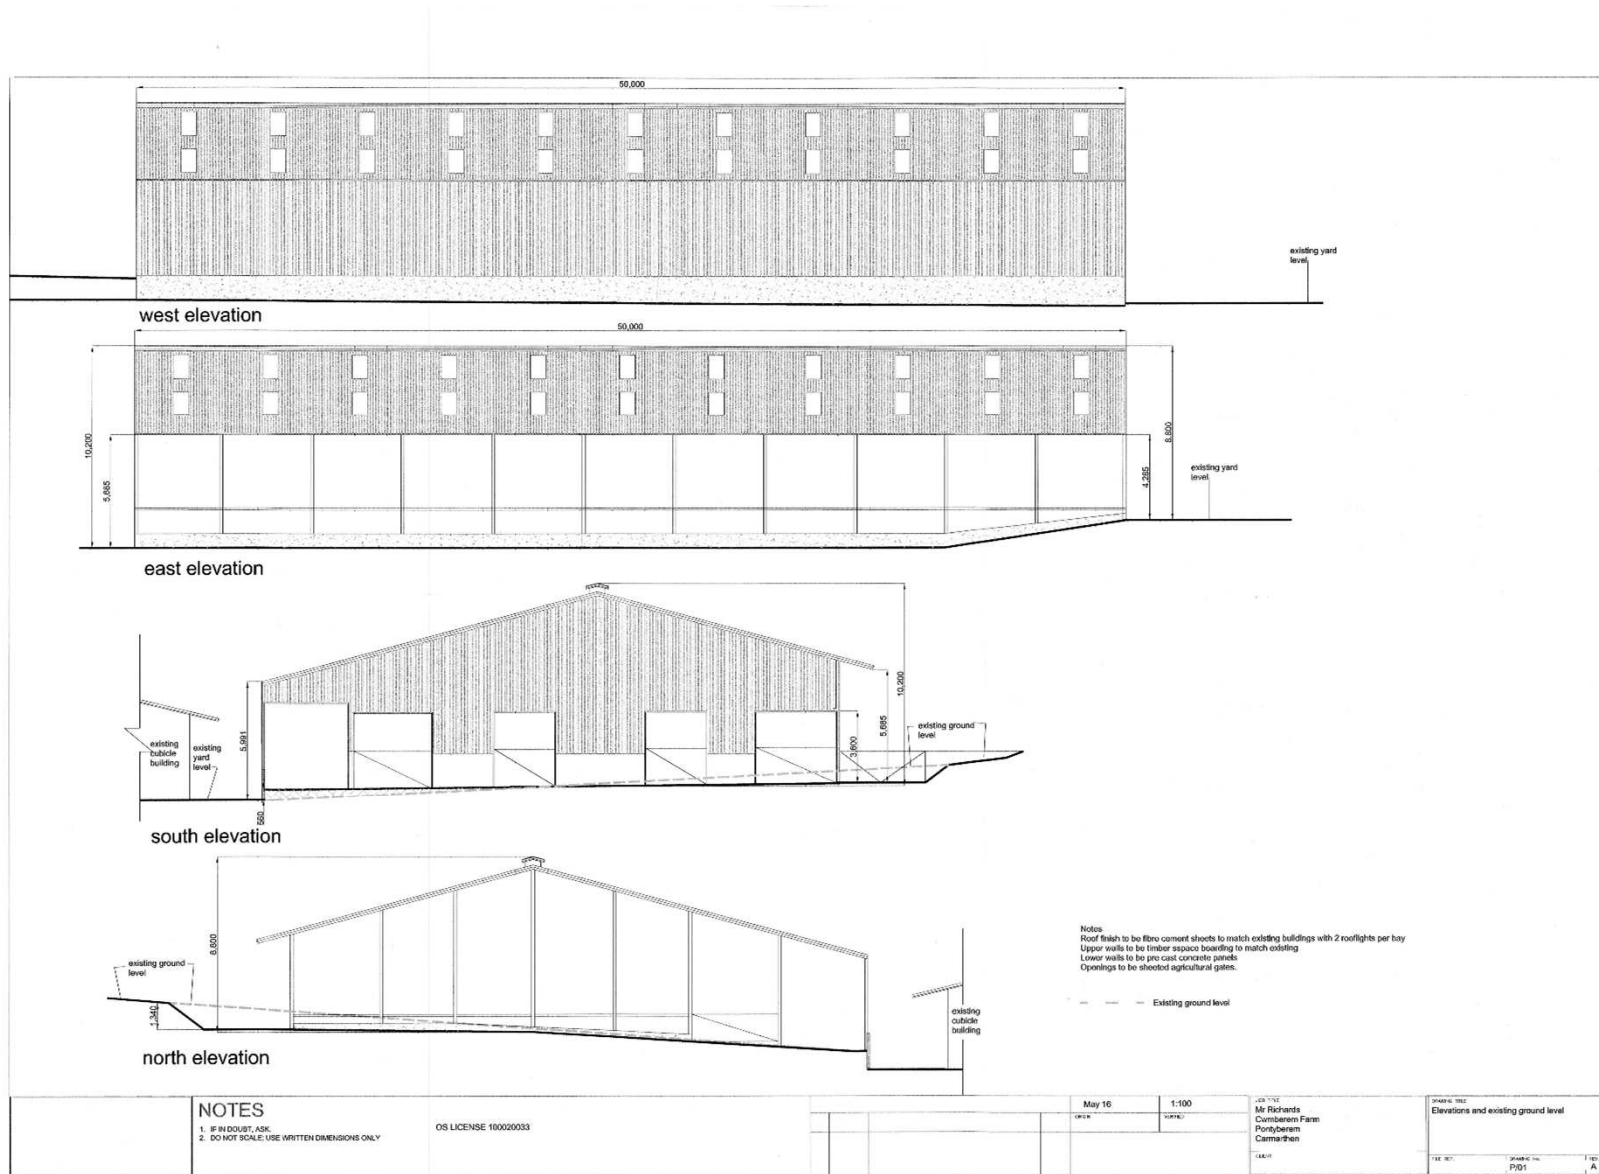

S/34180

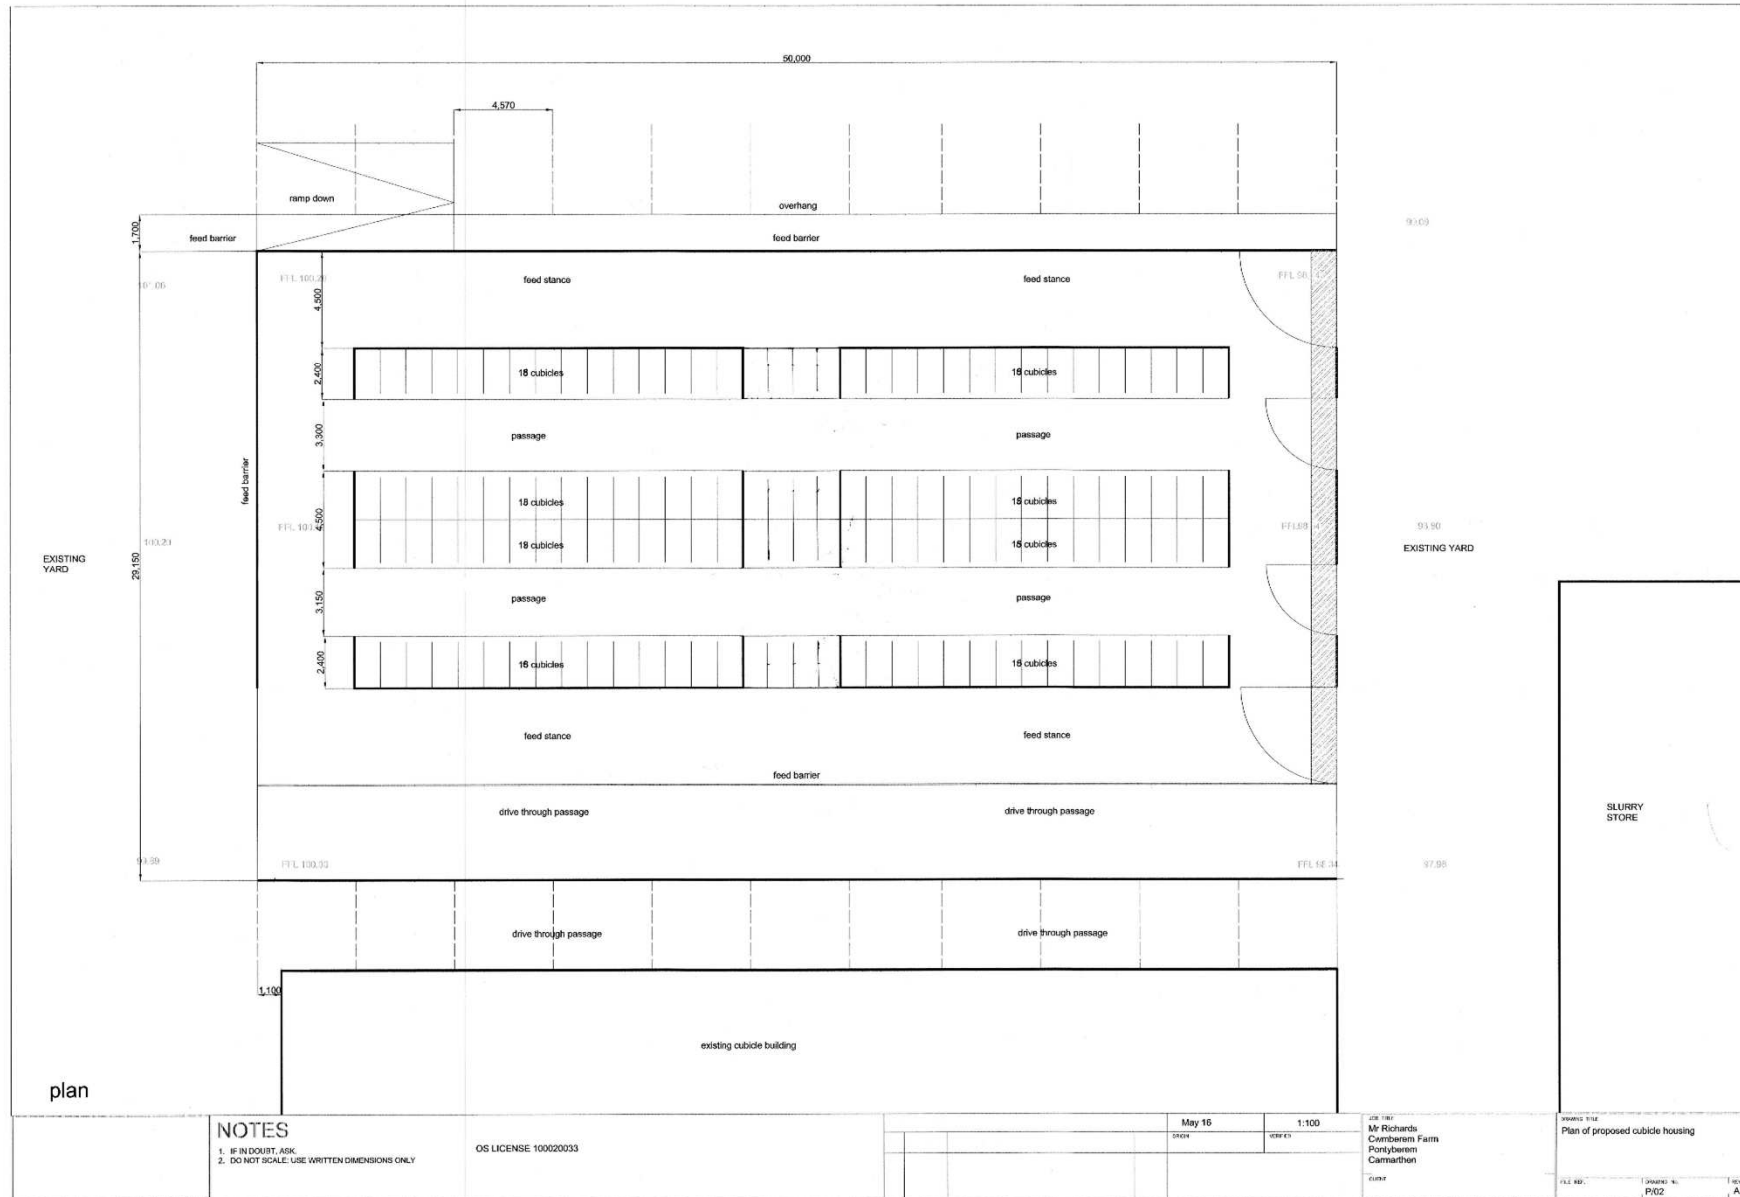

plan

NOTES

- 1. IF IN DOUBT, ASK.
- 2. DO NOT SCALE. USE WRITTEN DIMENSIONS ONLY.

OS LICENSE 100020033

May 16 1:100
sheet sheet

208 1001
 Mr Richards
 Cwmberem Farm
 Pontyberem
 Carmarthon

PROJECT TITLE
 Plan of proposed cubicle housing


FILE NO: DRAWING NO: SCALE: SHEET NO:
 P/02 A

S/34180

Approved (S/32710)





As Built (S/34180)

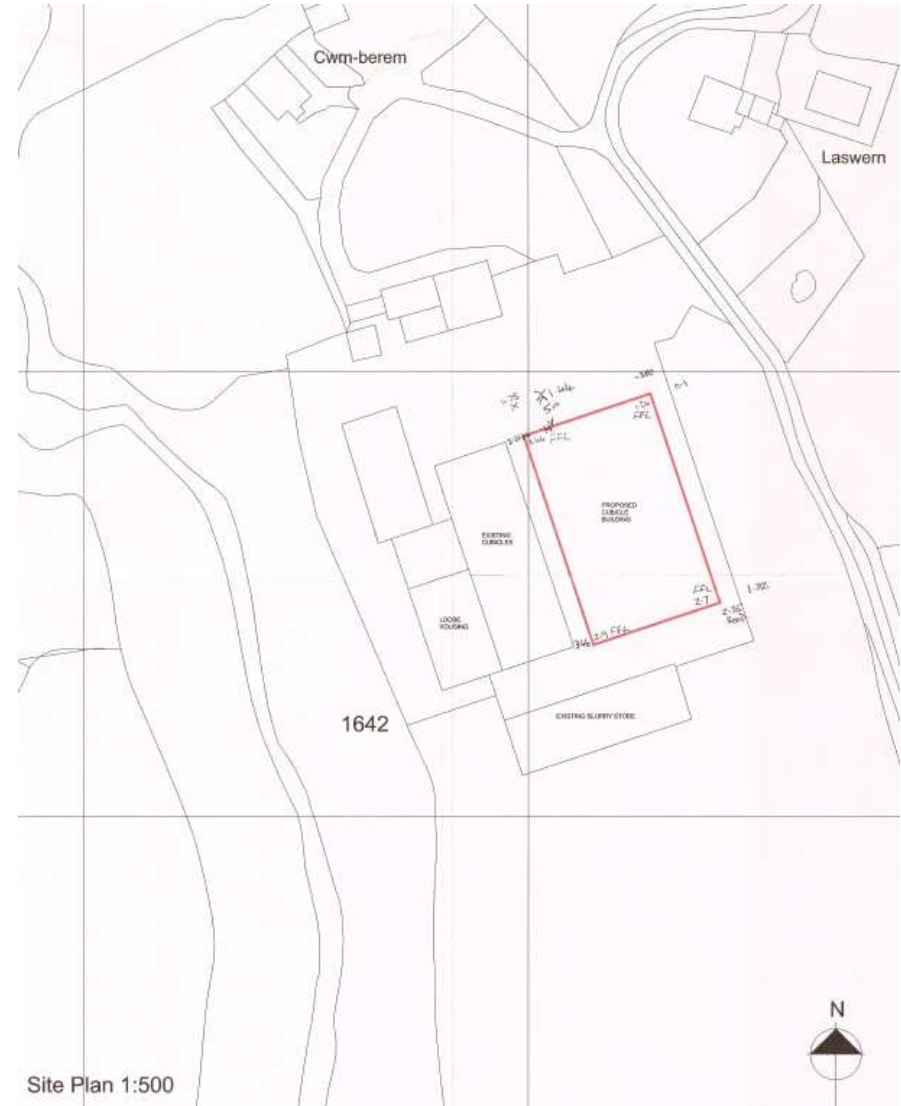

S/34180

Approved (S/32710)



As Built (S/34180)

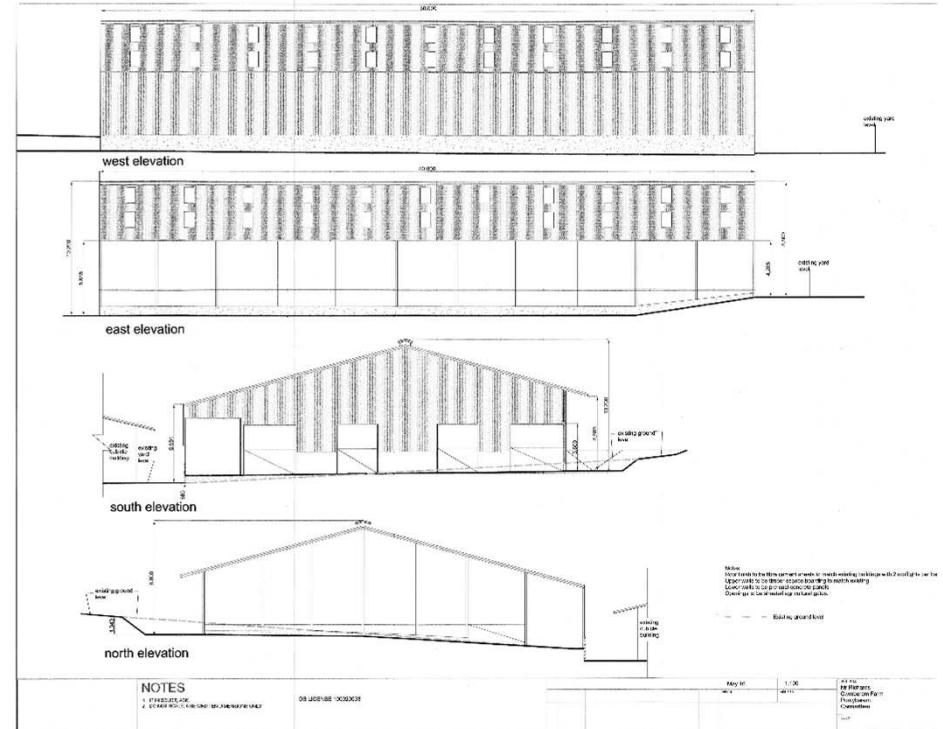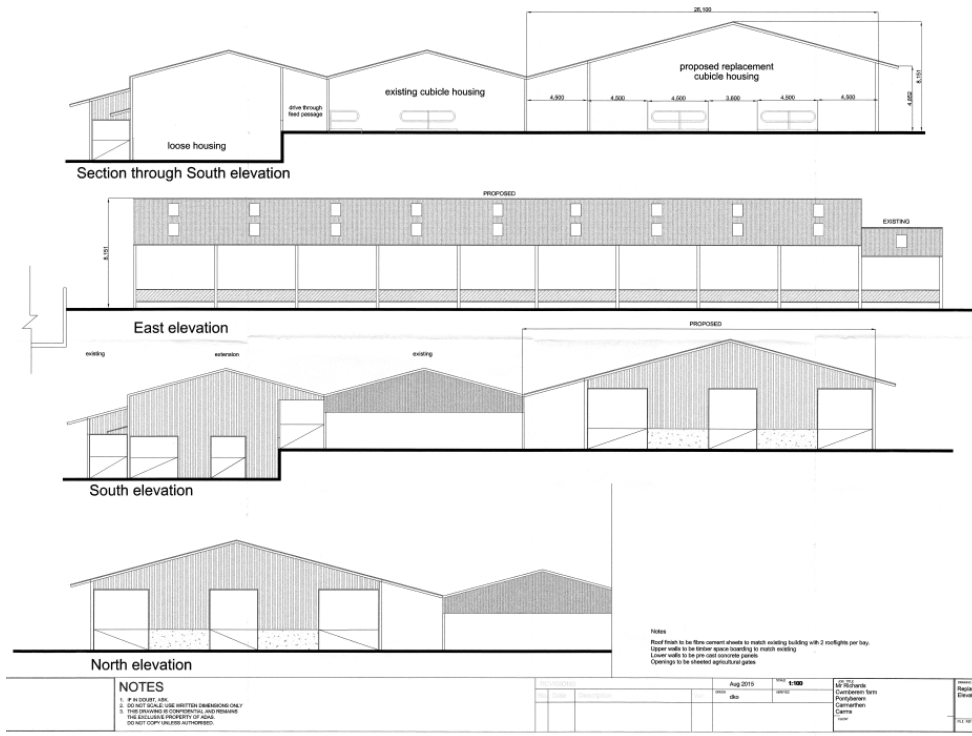

S/34180

Approved (S/32710)

As Built (S/34180)

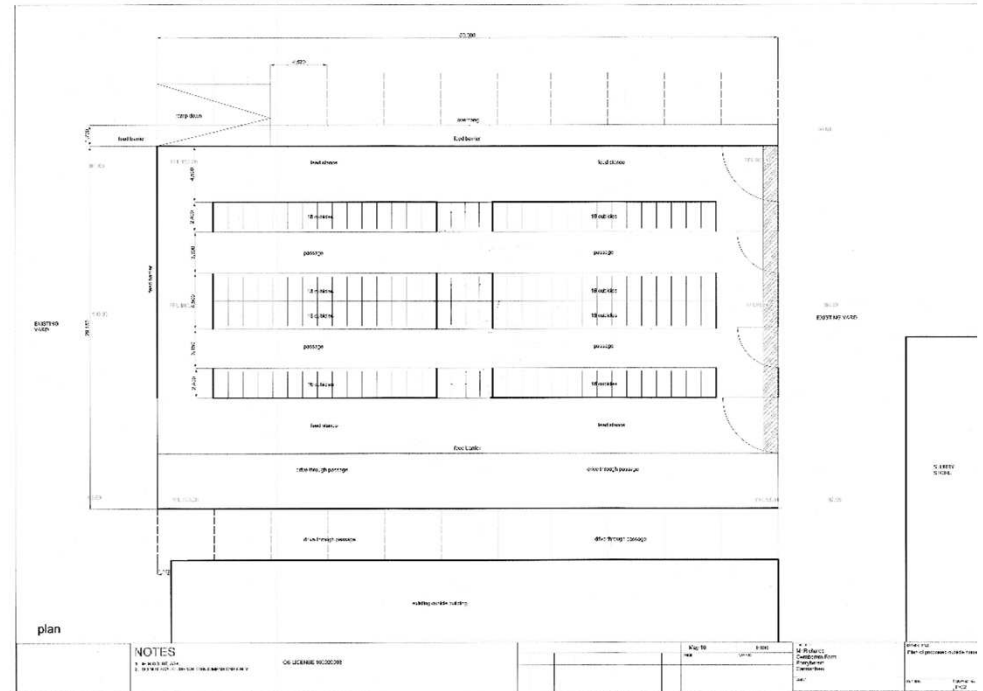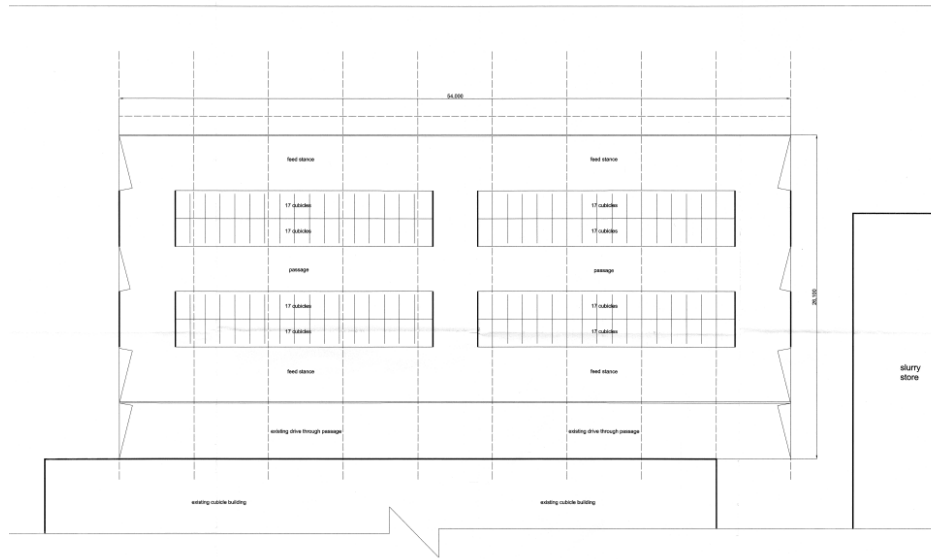







S/34180



S/34180



S/34180



S/34180



S/34180



S/34180



S/34180



S/34180



S/34180



S/34180



S/34180

