



Map location

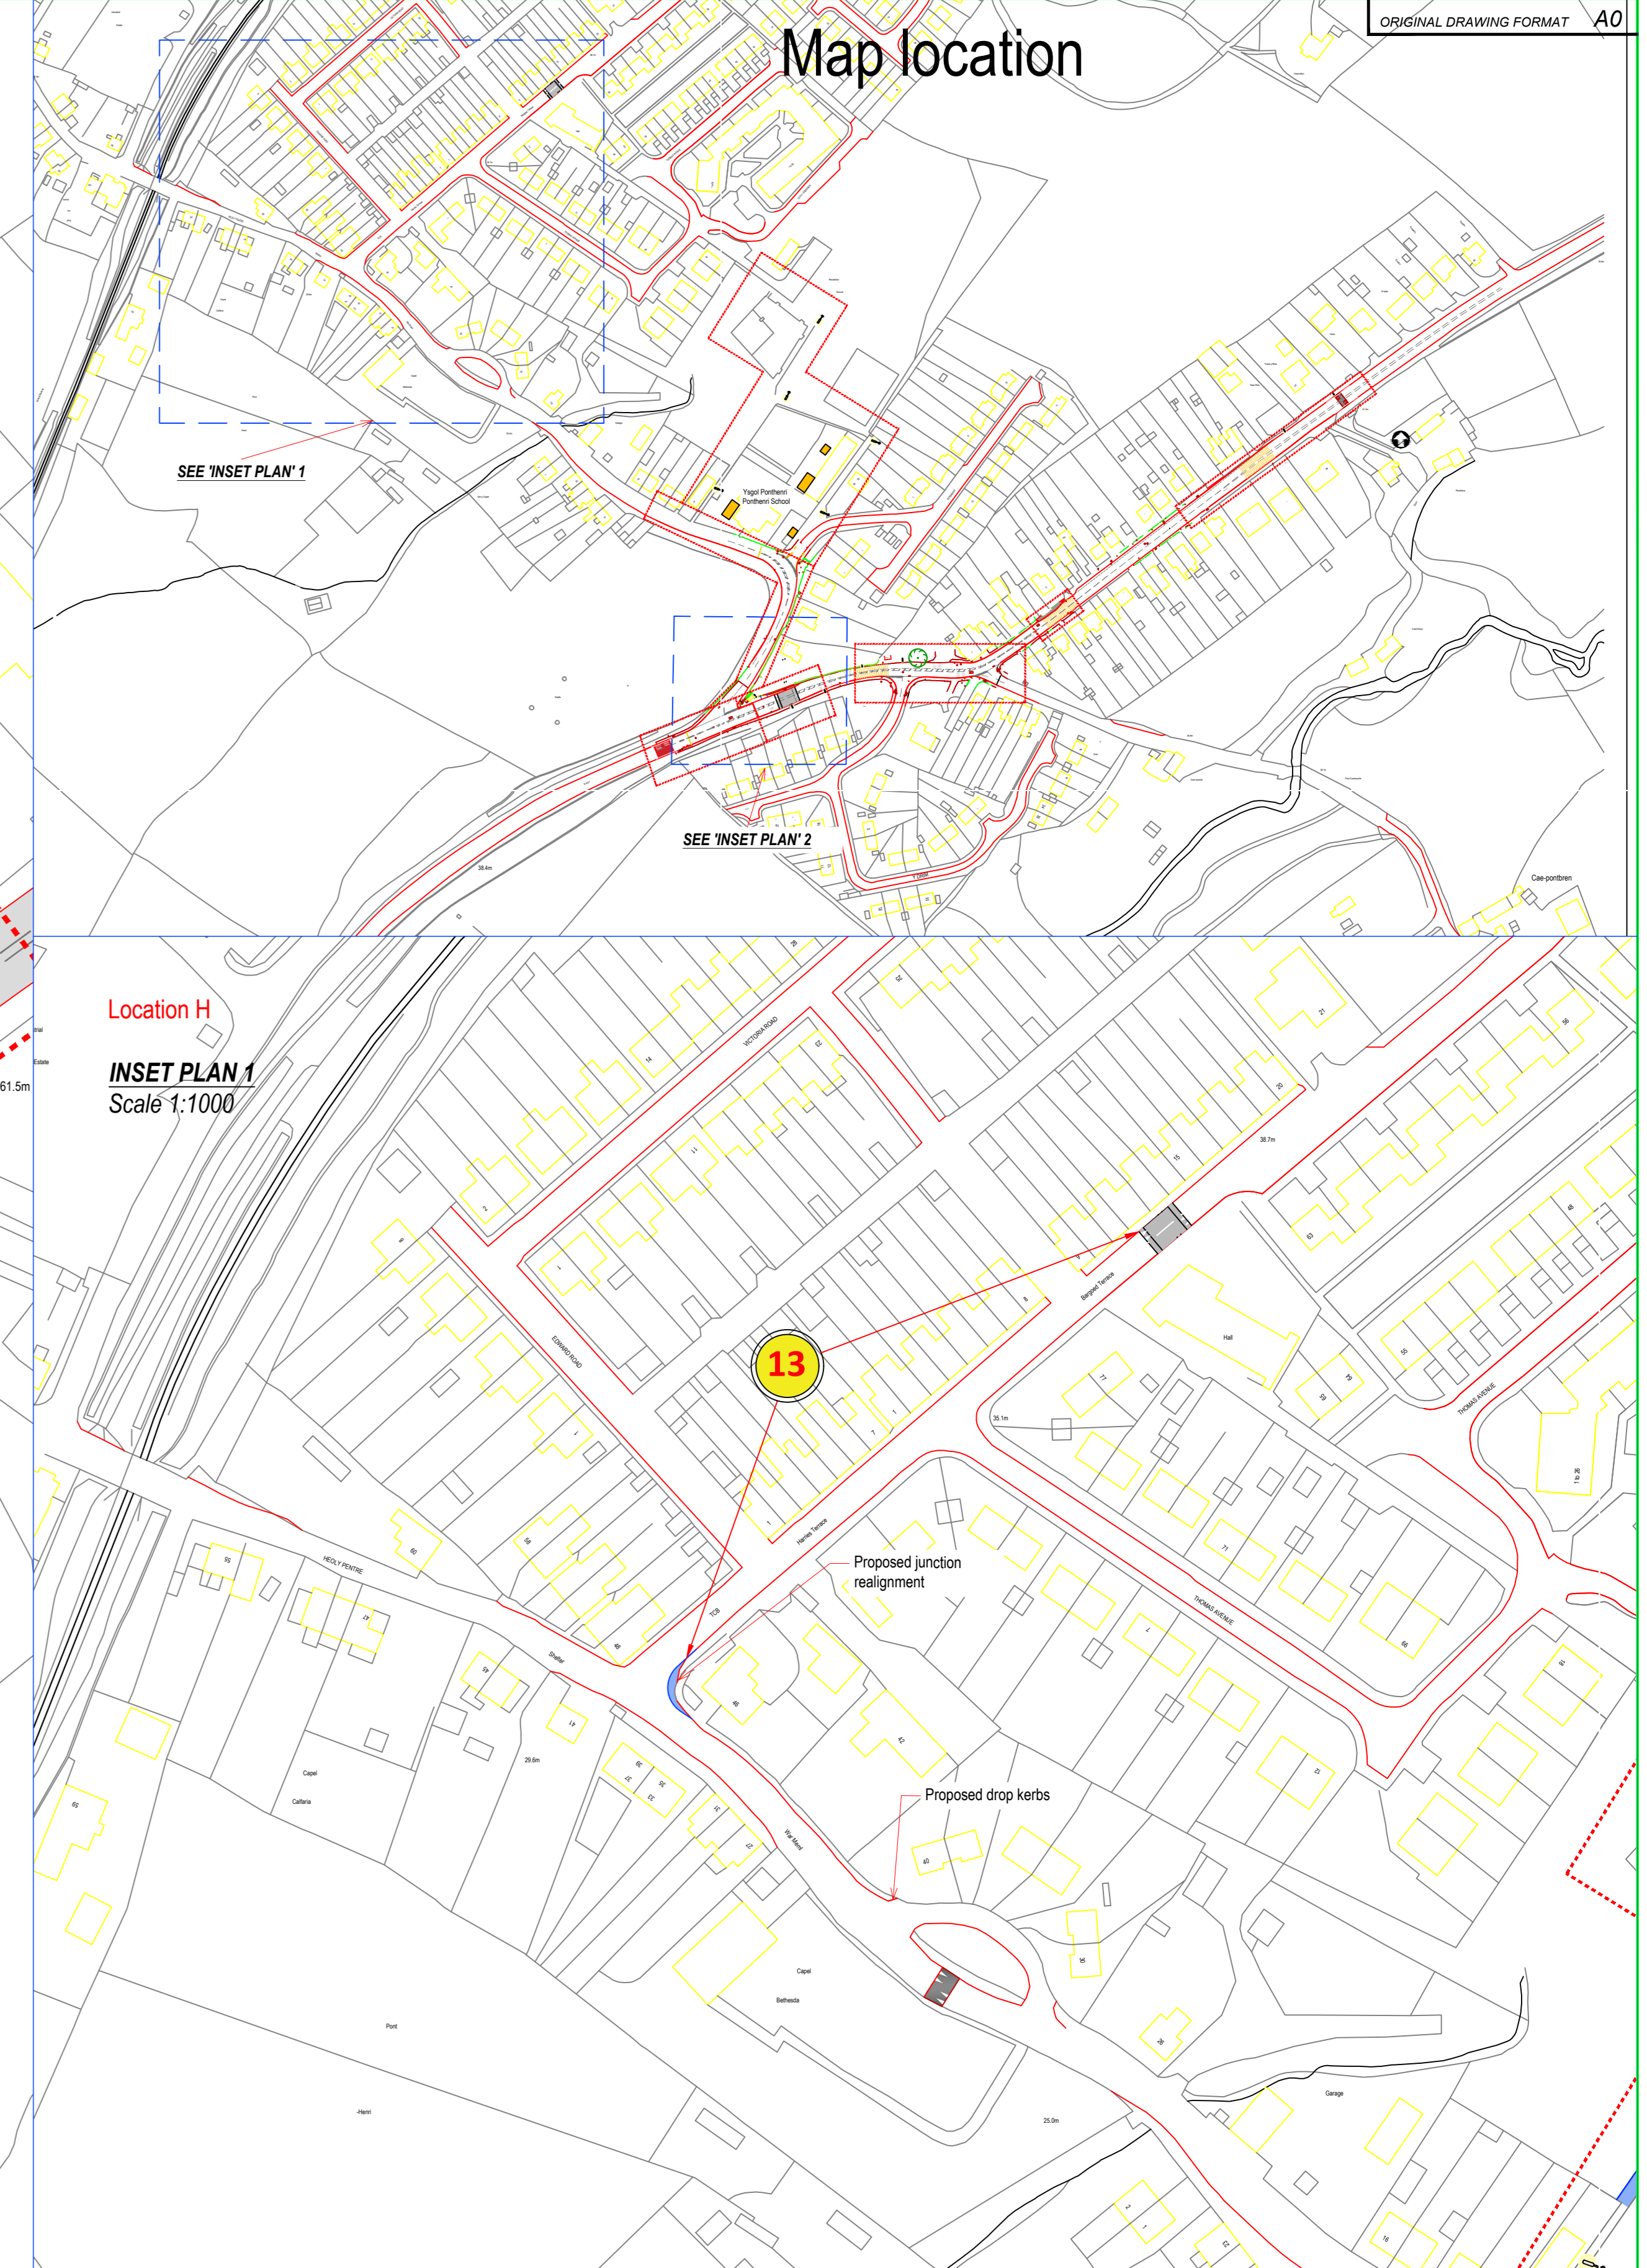

Location H
INSET PLAN 1
Scale 1:1000

INSET PLAN 2
Scale 1:200

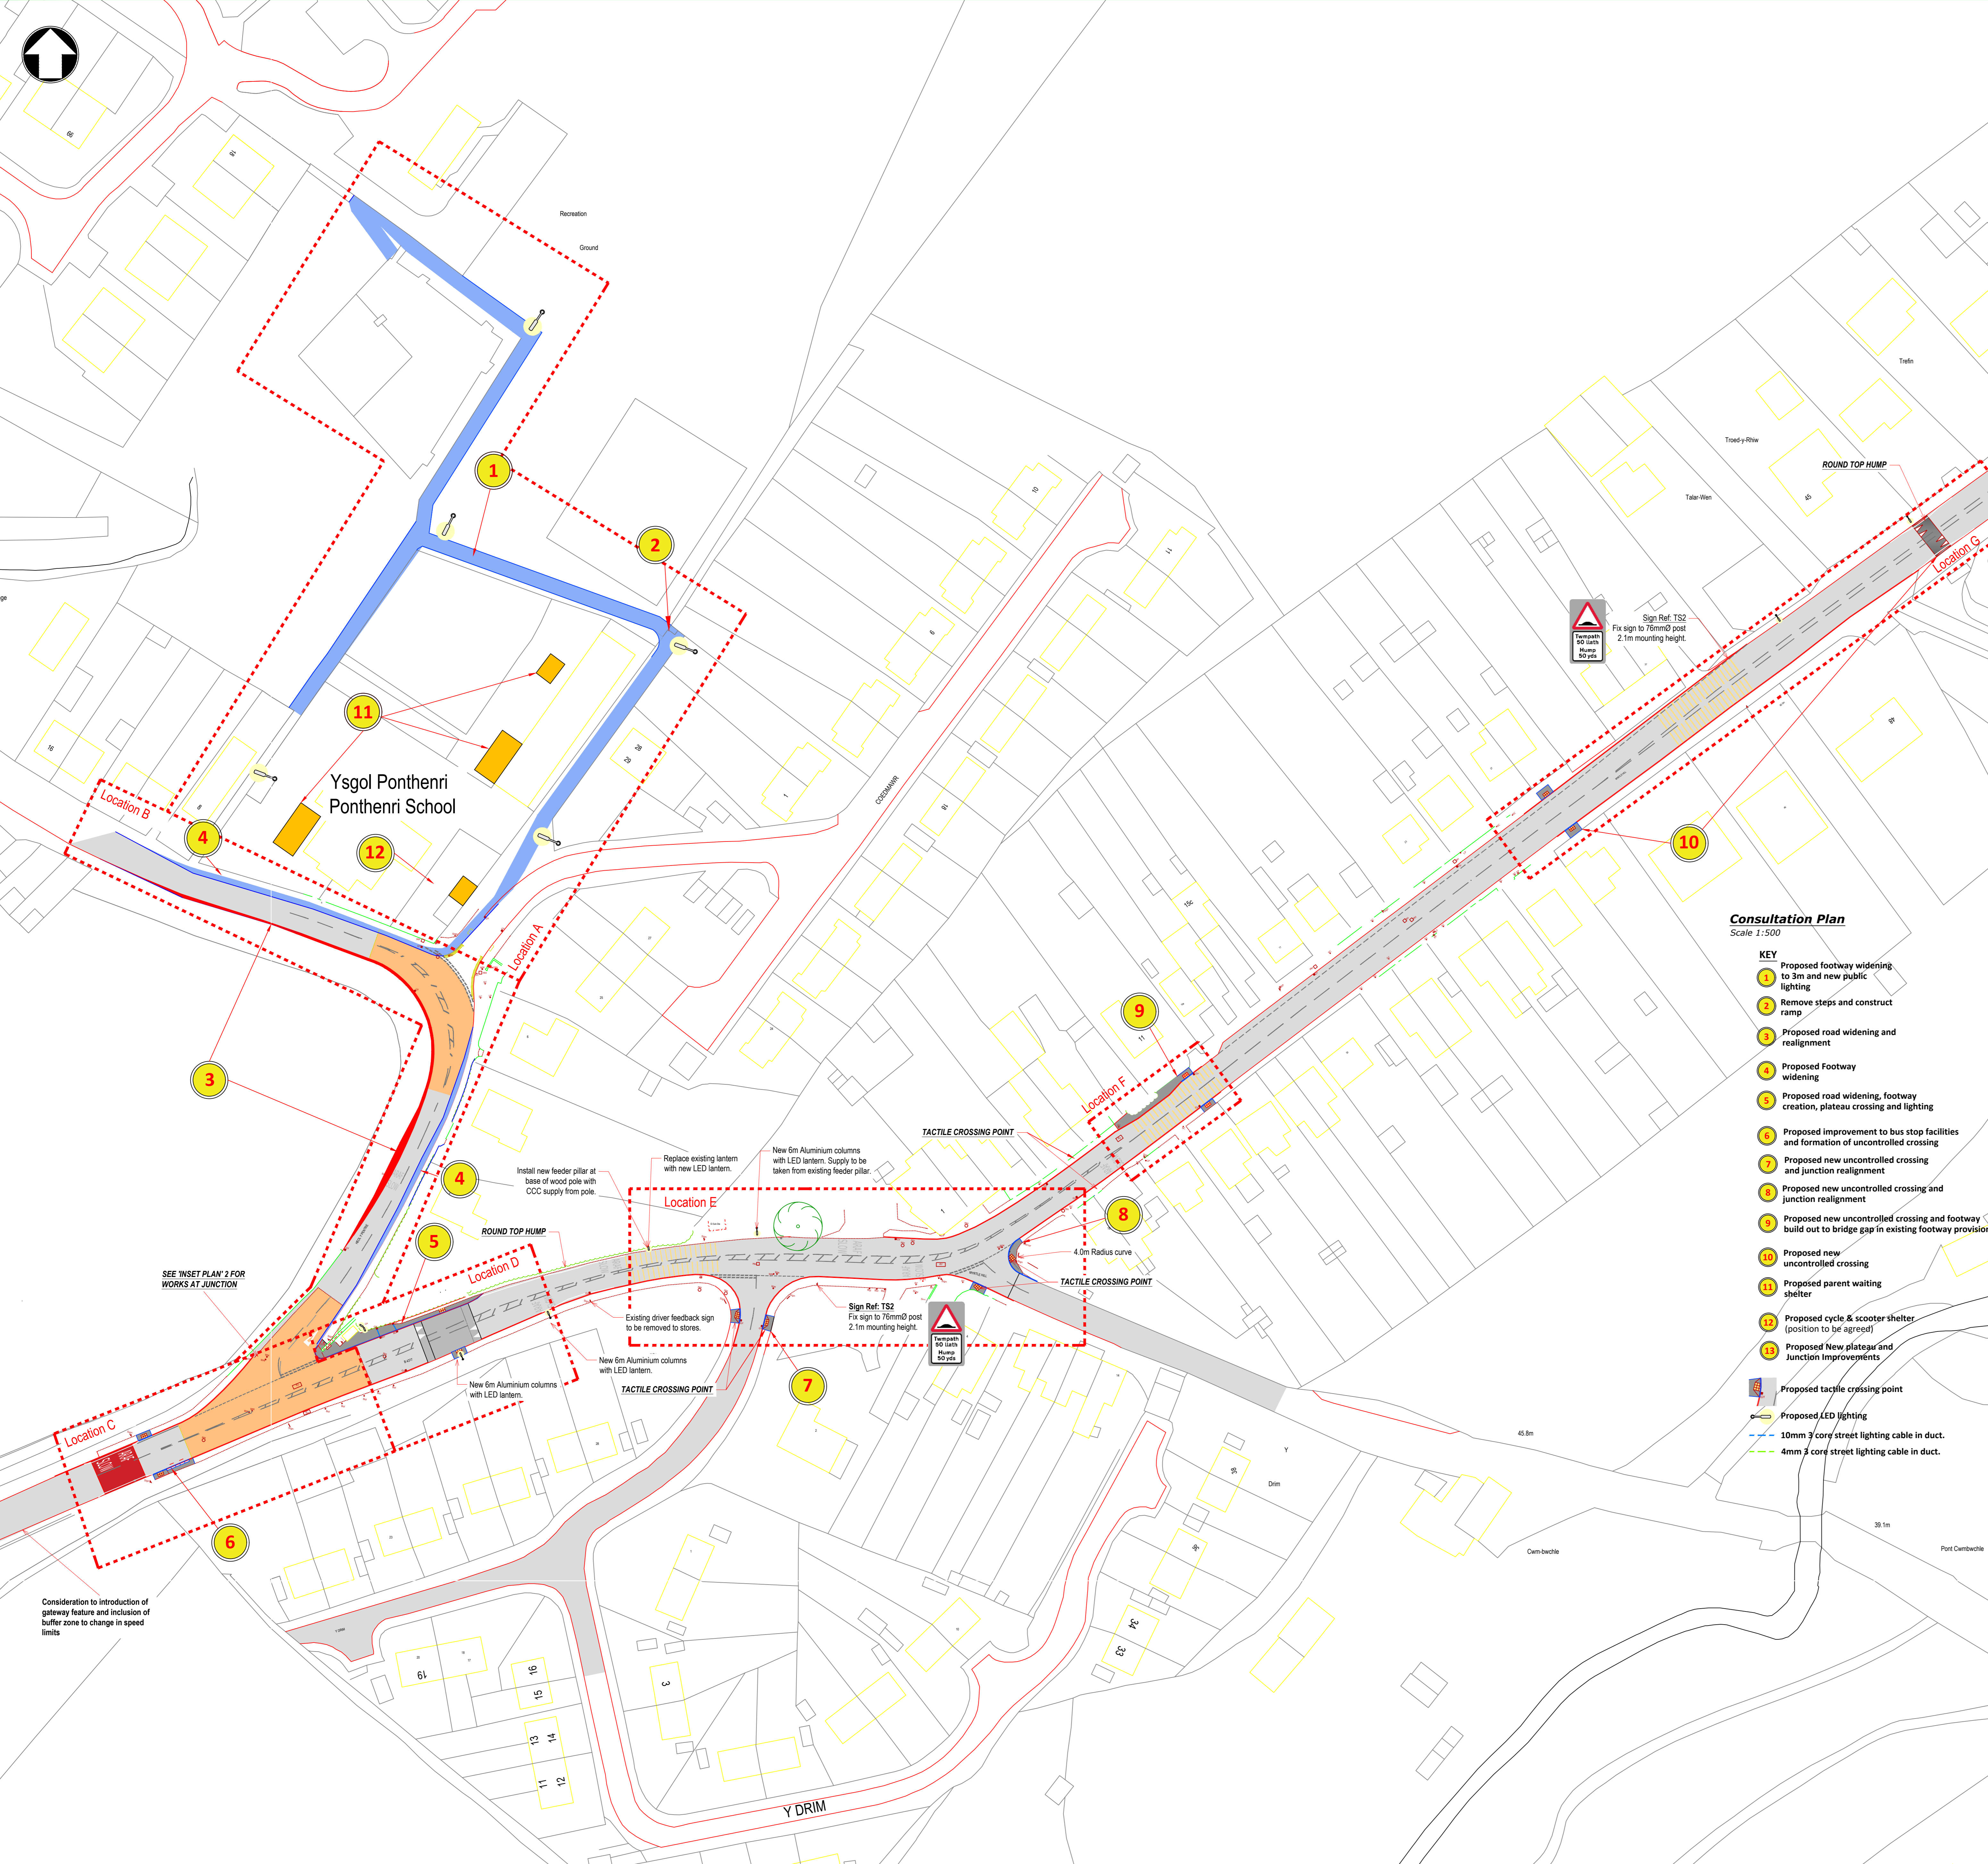

Consultation Plan

Scale 1:500

KEY

- 1 Proposed footway widening to 3m and new public lighting
- 2 Remove steps and construct ramp
- 3 Proposed road widening and realignment
- 4 Proposed Footway widening
- 5 Proposed road widening, footway creation, plateau crossing and lighting
- 6 Proposed improvement to bus stop facilities and formation of uncontrolled crossing
- 7 Proposed new uncontrolled crossing and junction realignment
- 8 Proposed new uncontrolled crossing and junction realignment
- 9 Proposed new uncontrolled crossing and footway build out to bridge gap in existing footway provisions.
- 10 Proposed new uncontrolled crossing
- 11 Proposed parent waiting shelter
- 12 Proposed cycle & scooter shelter (position to be agreed)
- 13 Proposed New plateau and Junction Improvements
- 14 Proposed tactile crossing point
- 15 Proposed LED lighting
- 16 10mm 3 core street lighting cable in duct.
- 17 4mm 3 core street lighting cable in duct.

© Hueliant y Cerr a haelau corffwrdd 2022 Arrol
Ordnance Survey 100023377
© Crown copyright and database rights 2022 Ordnance
Survey 100023377

SAFER ROUTES IN THE COMMUNITY PONTHENRI

BID DRAWING 2023/2024

| REV | DATE | REVISION DESCRIPTION | REV BY | CHECKED | DATE C/D |
|-----|----------|----------------------|--------|---------|----------|
| 1 | 24/01/23 | VP | | | |
| 2 | 24/01/23 | VP | | | |

Scale: 1:500
Project: 80/0040/274
Drawing No: BID 01